



DC/21/66538

James W Shenton Limited, Tinsley Street, Tipton

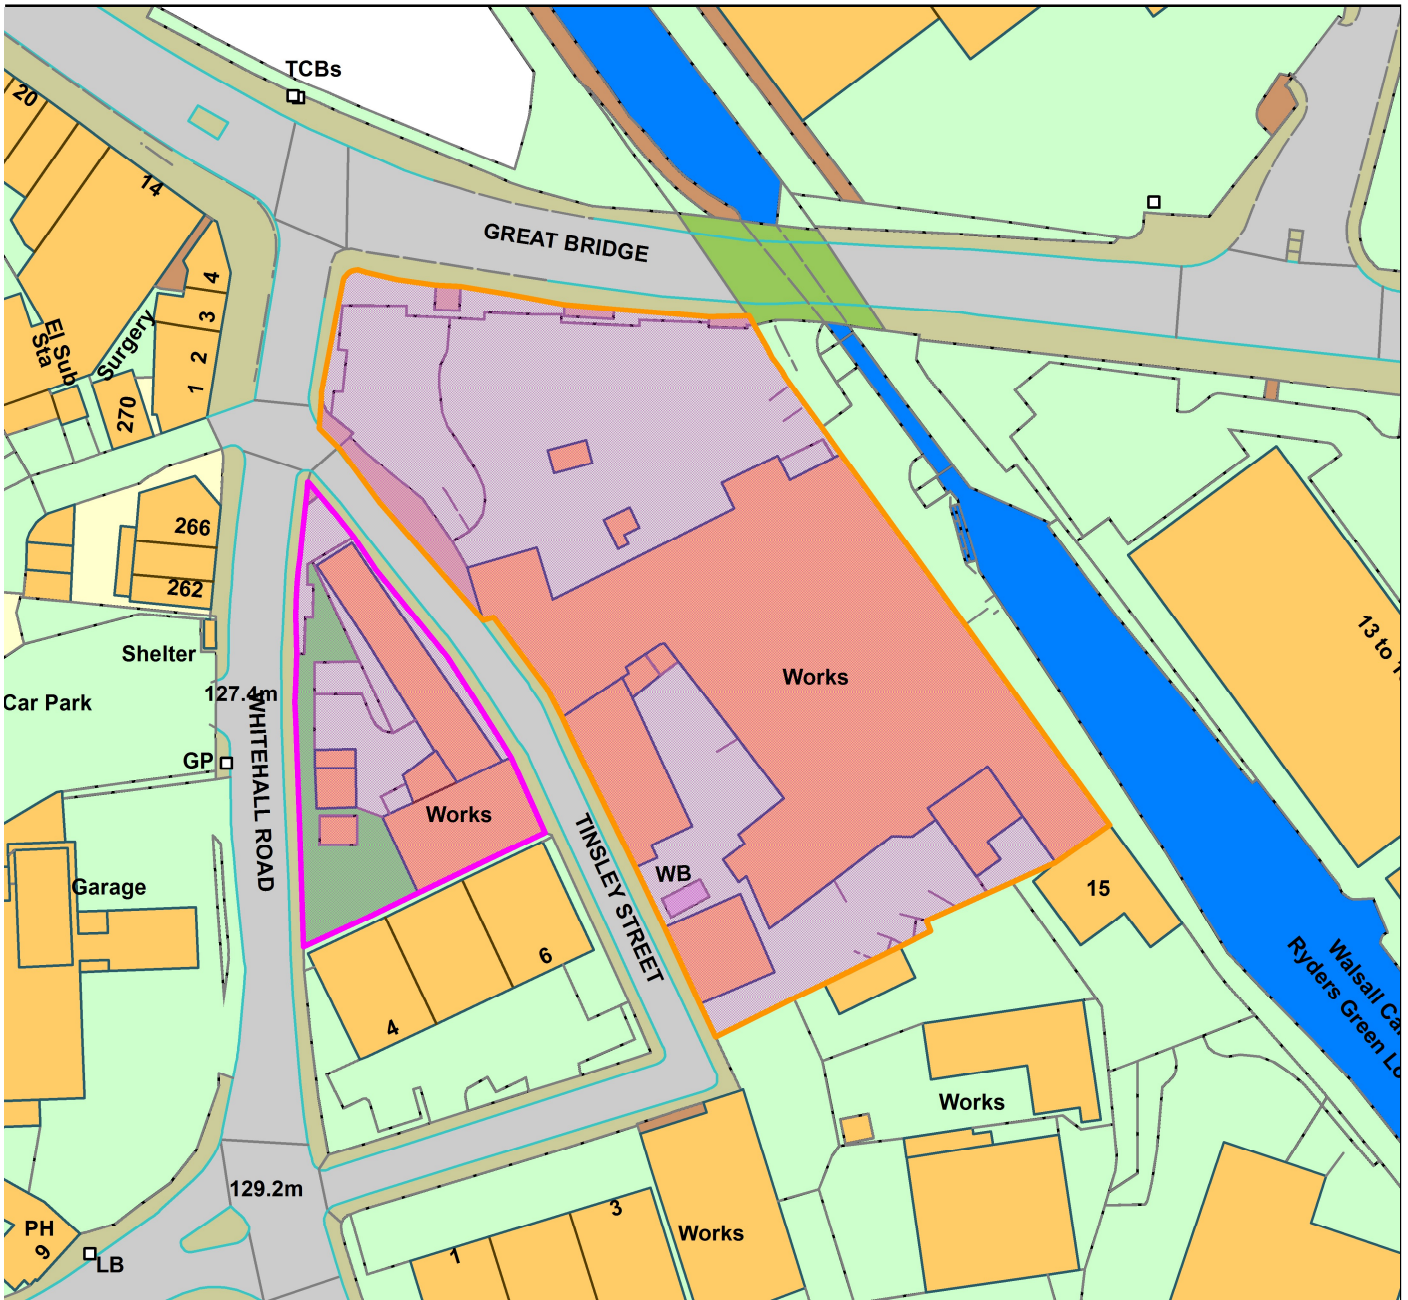

Legend

Scale 1:1114

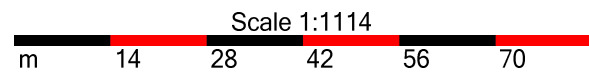

© Crown copyright and database rights 2019
Ordnance Survey Licence No 100023119

Organisation	Not Set
Department	Not Set
Comments	Not Set
Date	15 March 2022
OS Licence No	