


REGENERATION AND PLANNING

STRATEGIC ASSET MANAGEMENT



NORTH

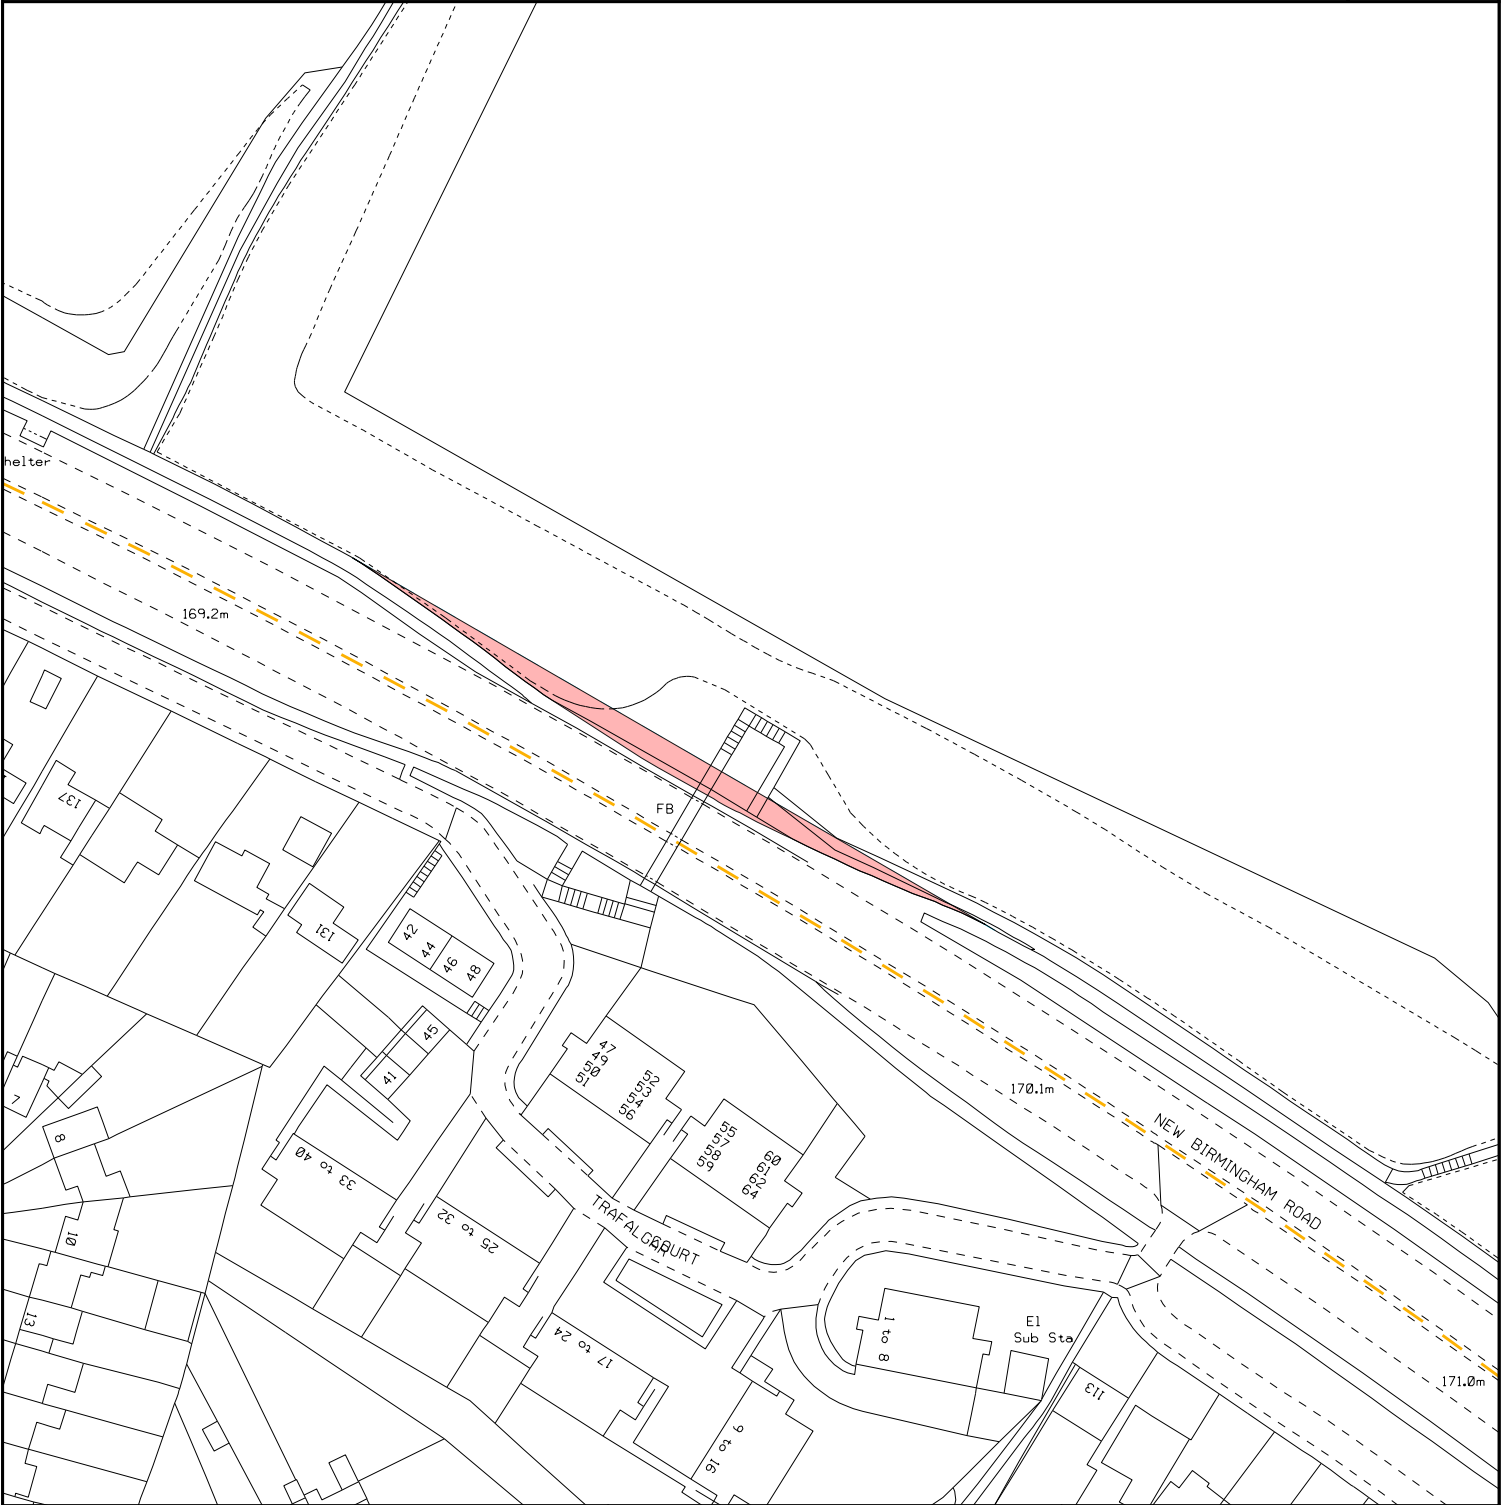

LEGEND	DESCRIPTION	SANDWELL	TERRIER
		S09790SW	221
	PROPOSED LAND TAKE ORMISTON SANDWELL COMMUNITY ACADEMY NEW BIRMINGHAM ROAD OLDBURY	SCALE	CENTROID
		1:1250	397117/290221
		DRAWN	DATE
		DM	07-FEB-2025
		THIS MAP IS BASED UPON ORDNANCE SURVEY MATERIAL WITH THE PERMISSION OF ORDNANCE SURVEY ON BEHALF OF THE CONTROLLER OF HER MAJESTY'S STATIONERY OFFICE ©CROWN COPYRIGHT	
		UNAUTHORISED REPRODUCTION INFRINGES CROWN COPYRIGHT AND MAY LEAD TO PROSECUTION OR CIVIL PROCEEDINGS	
	AREA	SANDWELL MBC LICENCE NO 100032119 2025	
	338.2 M2 404.5 Y2		
	PLAN NUMBER	FOR INFO	