




EXISTING GROUND FLOOR PLAN

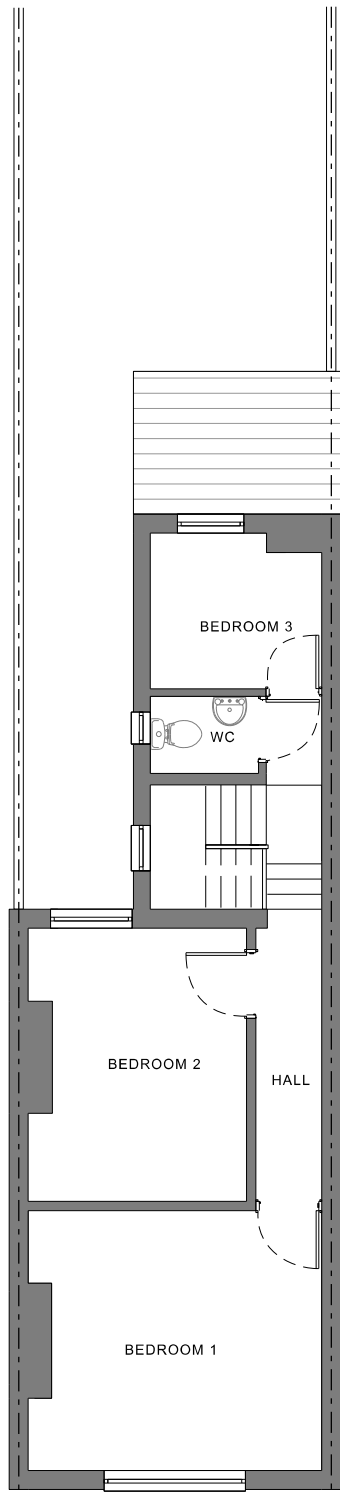

EXISTING FIRST FLOOR PLAN

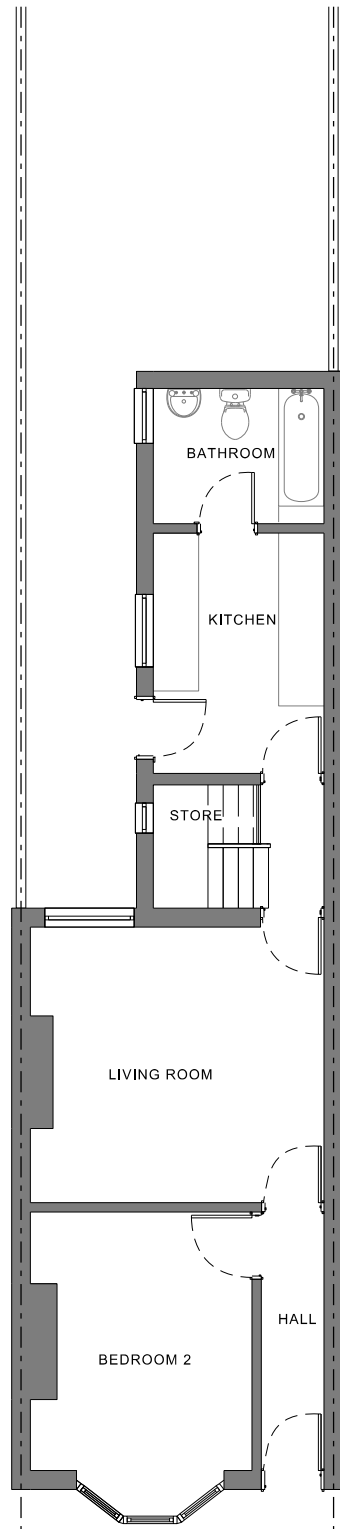


PROPOSED GROUND FLOOR PLAN

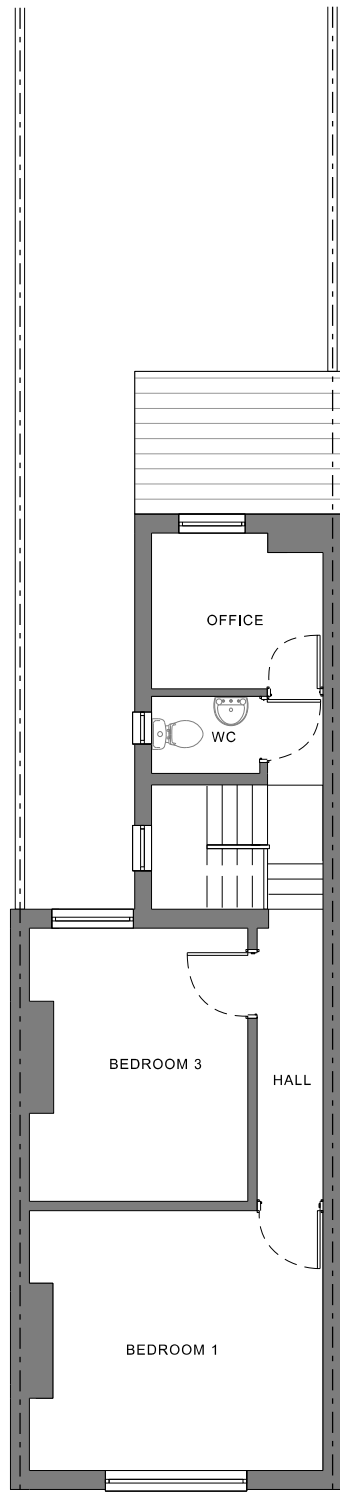

PROPOSED FIRST FLOOR PLAN

EXISTING

PROPOSED

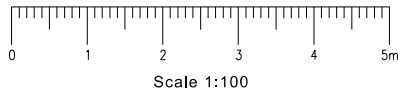

Rev	Drawn	Date	Comment
P1	SD	04.05.25	FIRST ISSUE

General Notes:
This drawing is copyrighted by the architect (SSD), and must not be reproduced, copied or submitted to third parties without the prior consent of the holder of the copyright.
ALL DIMENSIONS ARE IN MILLIMETRES UNLESS OTHERWISE STATED.
The representation of the Site Boundary line, is no evidence of a property boundary, and lawful boundaries are to be confirmed by client.

