


EXISTING ELEVATION, 1:100

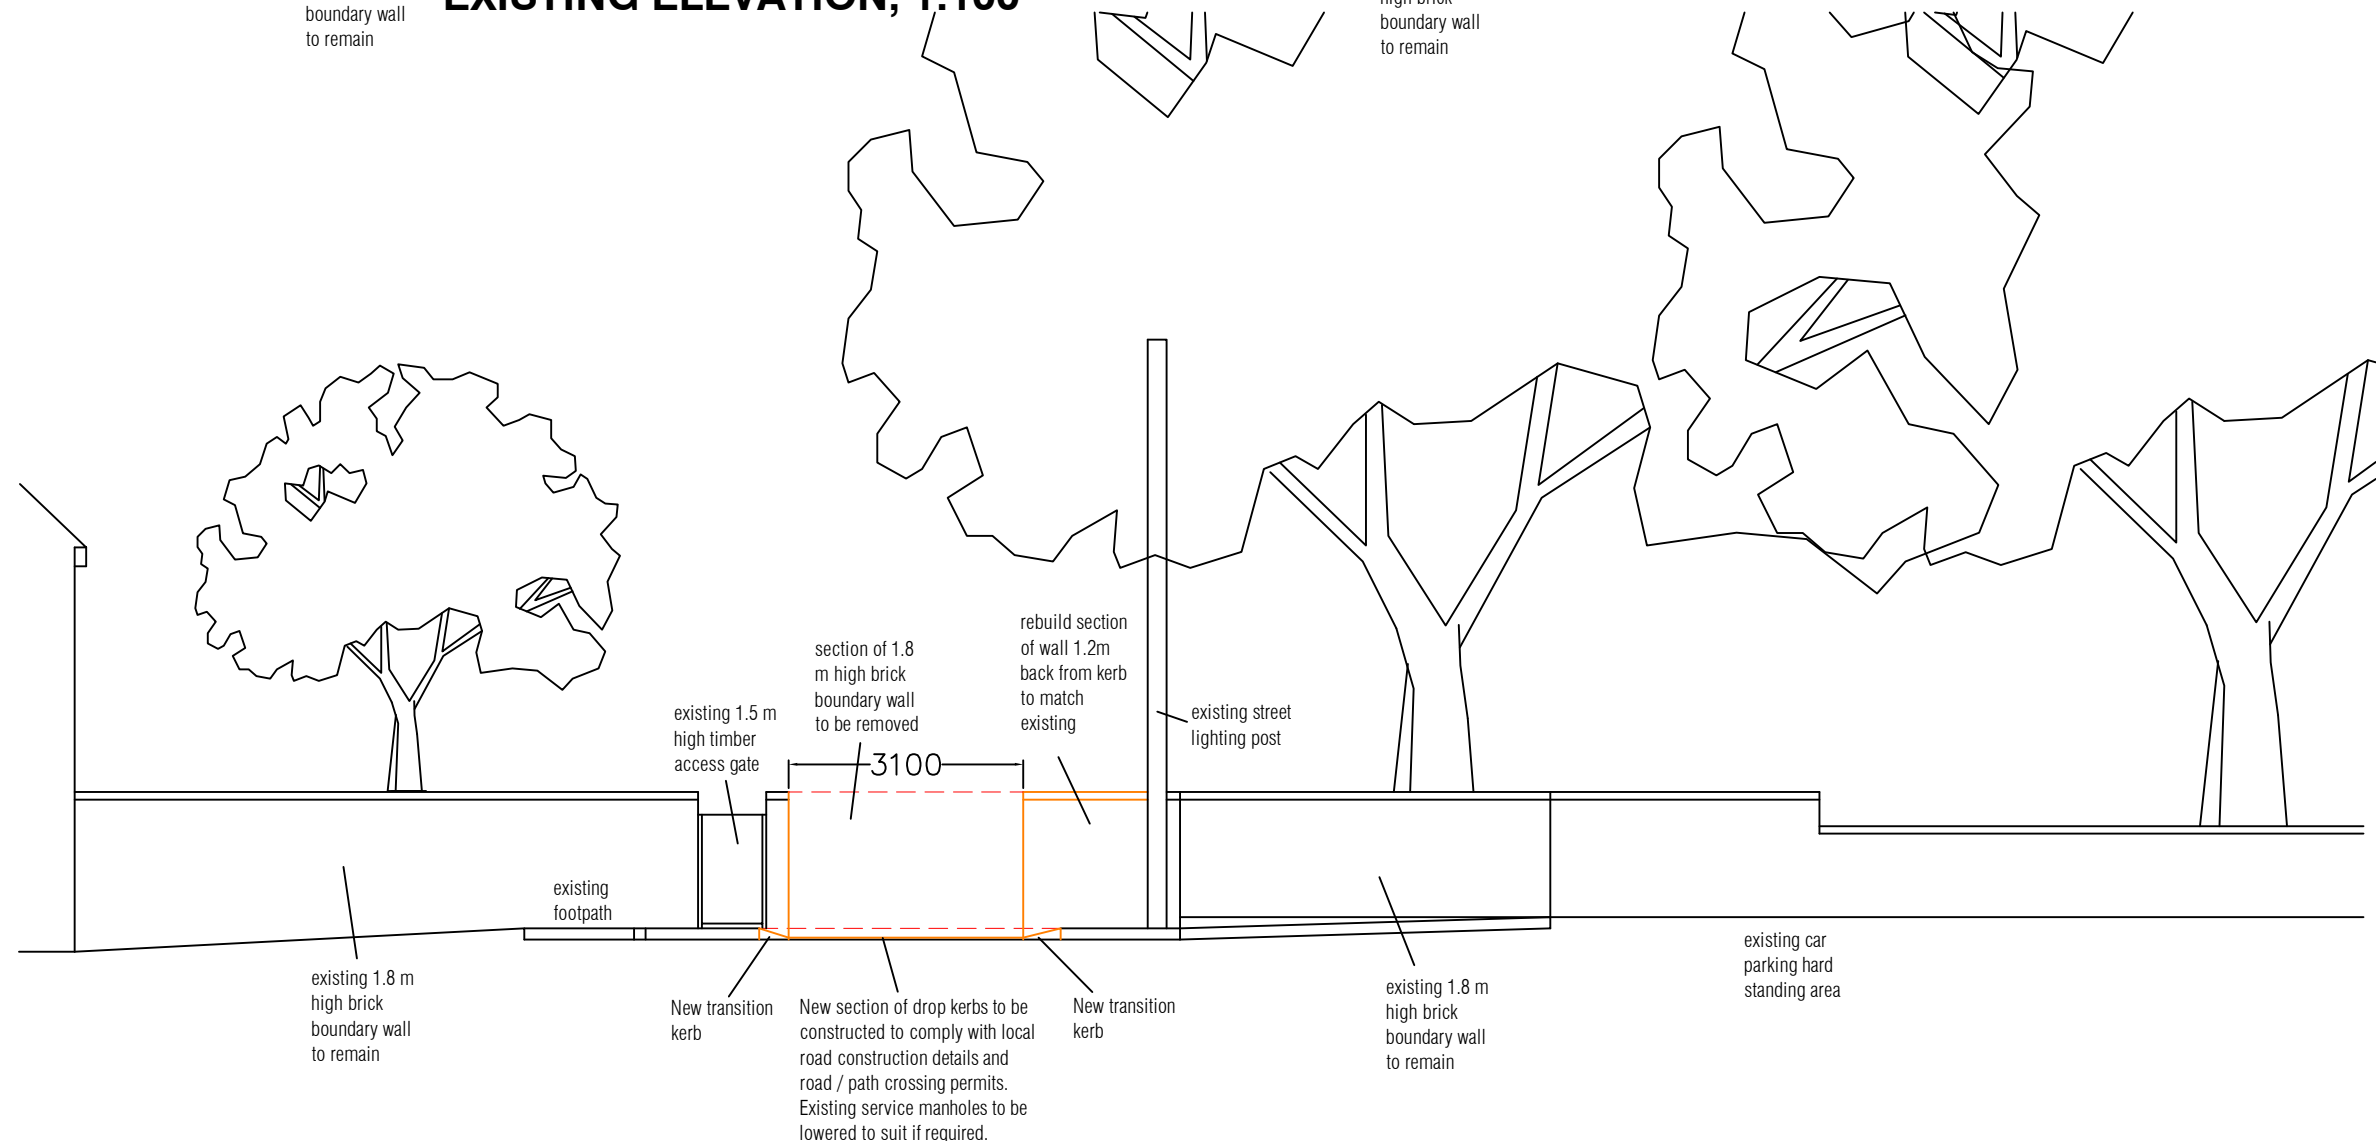

PROPOSED ELEVATION, 1:100

Rev A - planning  
comments  
16/09/25 AM

Client

Stephen Kular

Project Title

access from Leslie Rise,  
51a New Birmingham Road,  
Tividale, Oldbury B69 2JQ

Drawing Title

New access

proposed plans

Drawing No. BT / 25 / 42 - 202	Rev A	
Scale 1:100 @ A3	Planning	
	Building Control	
	Client	
	Sketch	
	Information	
Created By A Mc		
Check By		