




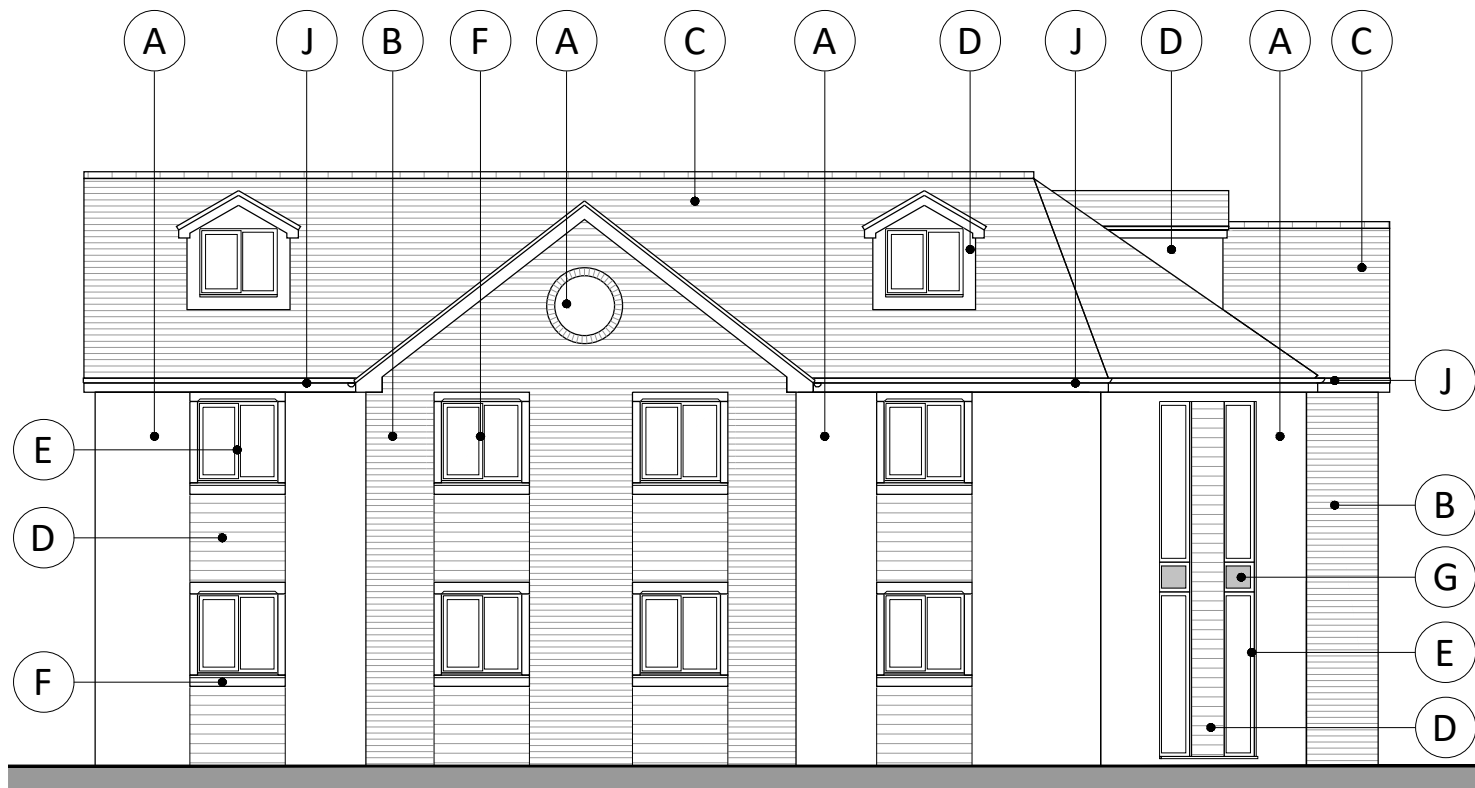


1. Proposed Side Elevation a

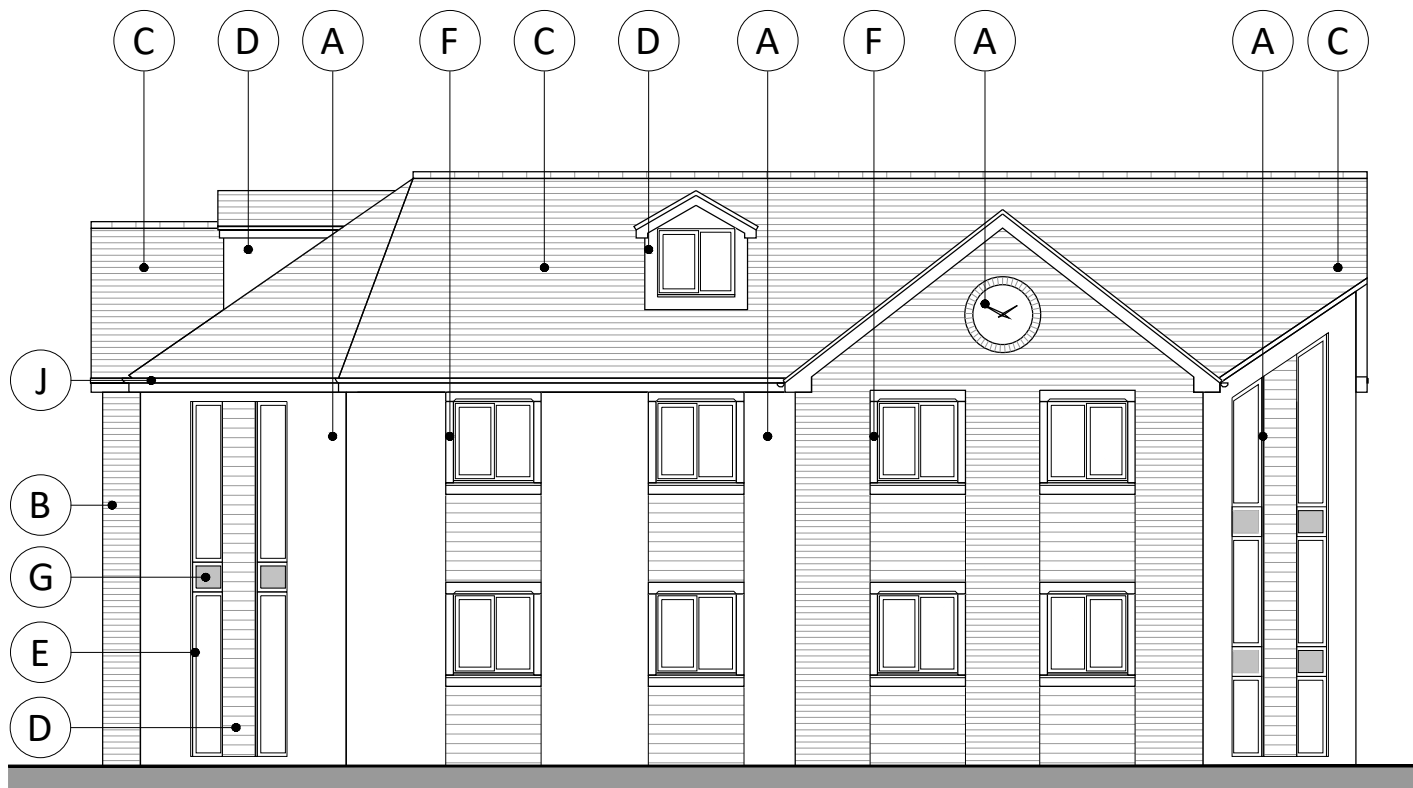

2. Proposed Font Elevation

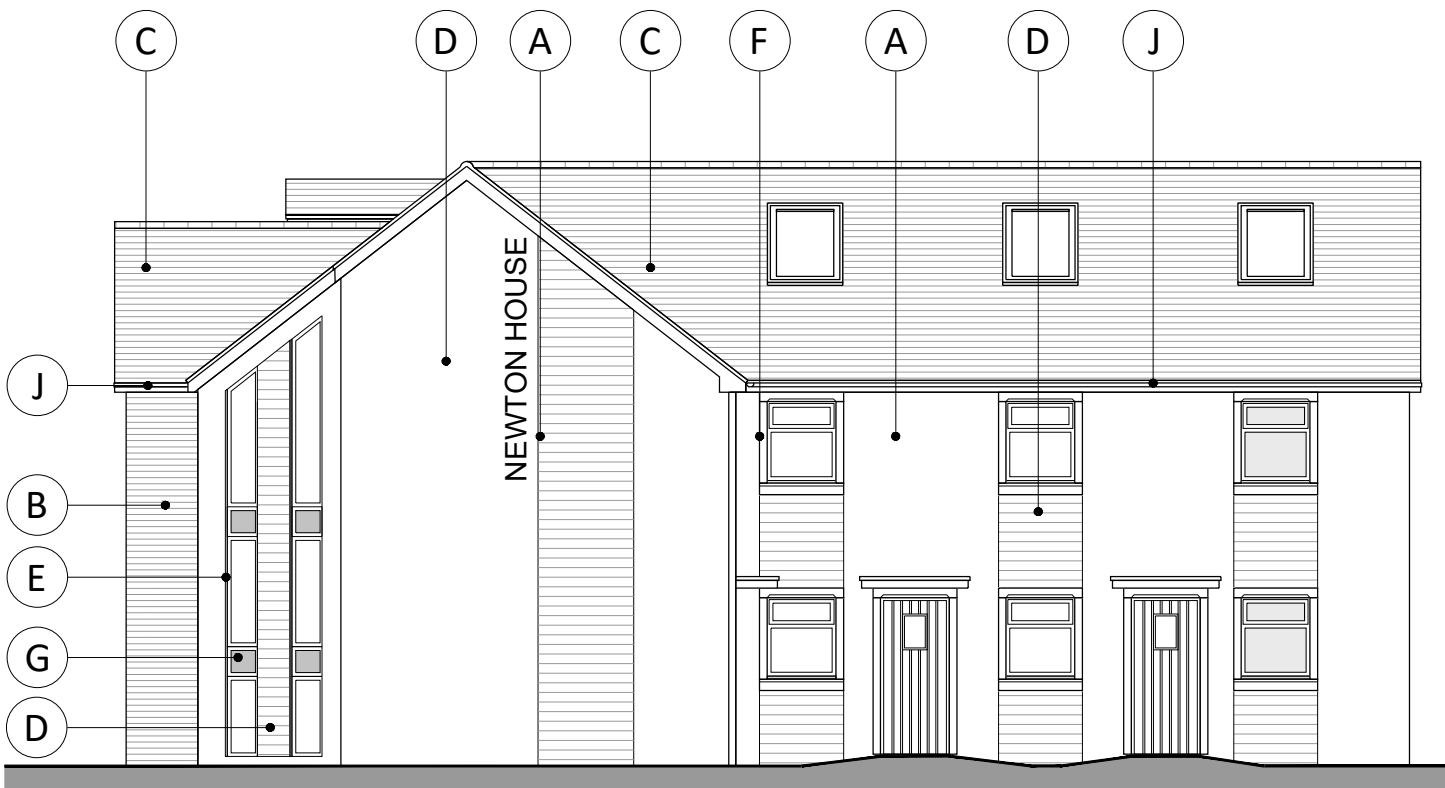

3. Proposed Side Elevation b

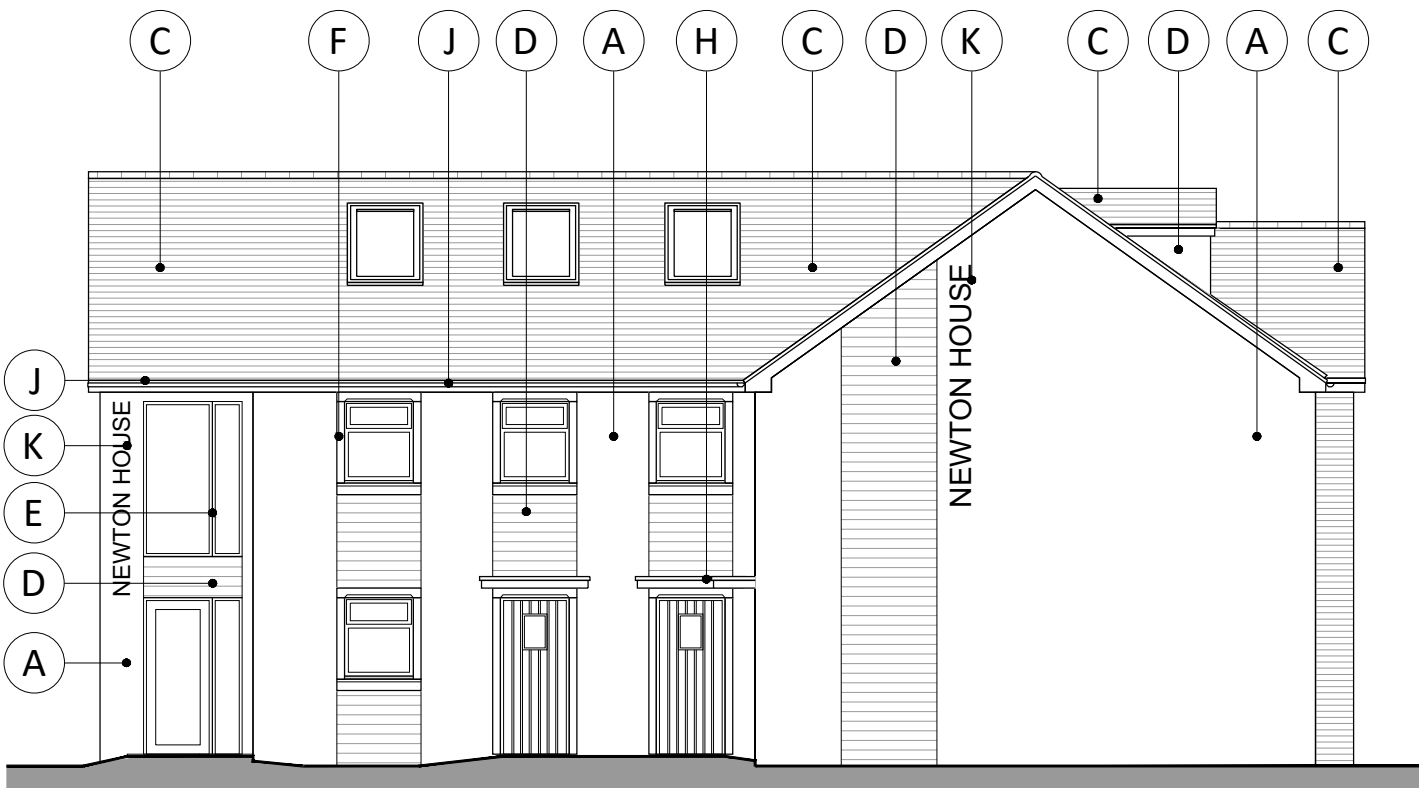


4. Proposed Rear Elevation




5. Proposed Ground Floor Plan




6. Proposed First Floor Plan

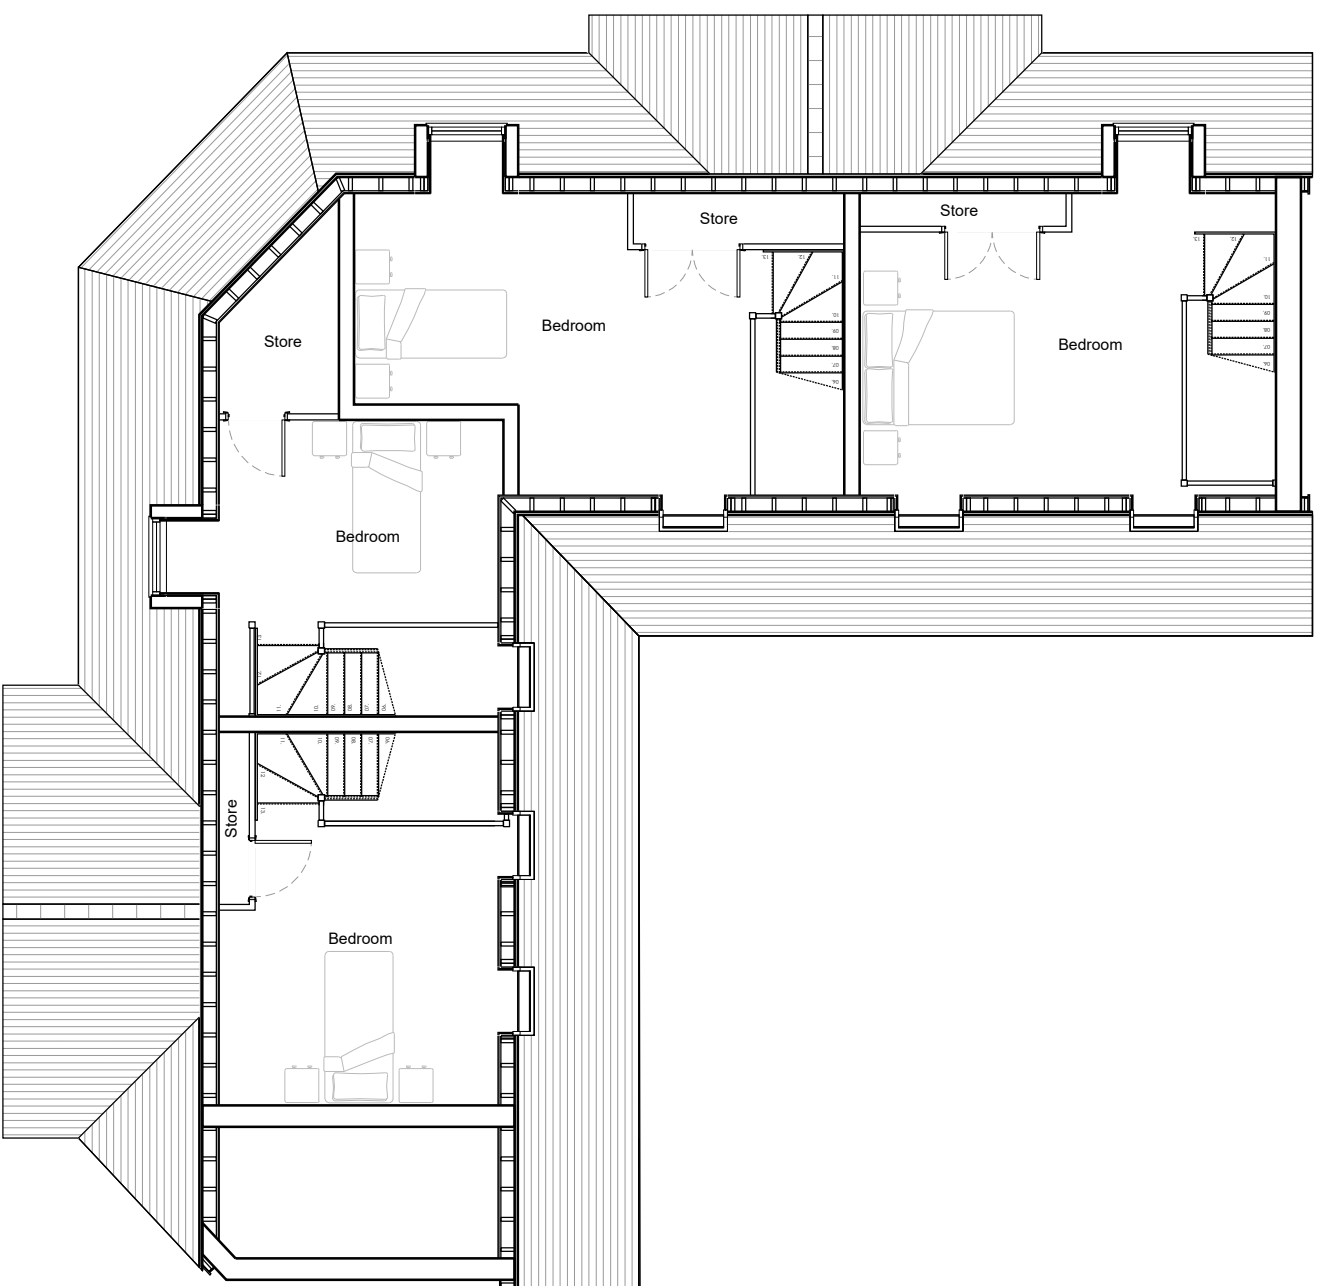

7. Proposed Loft Plan

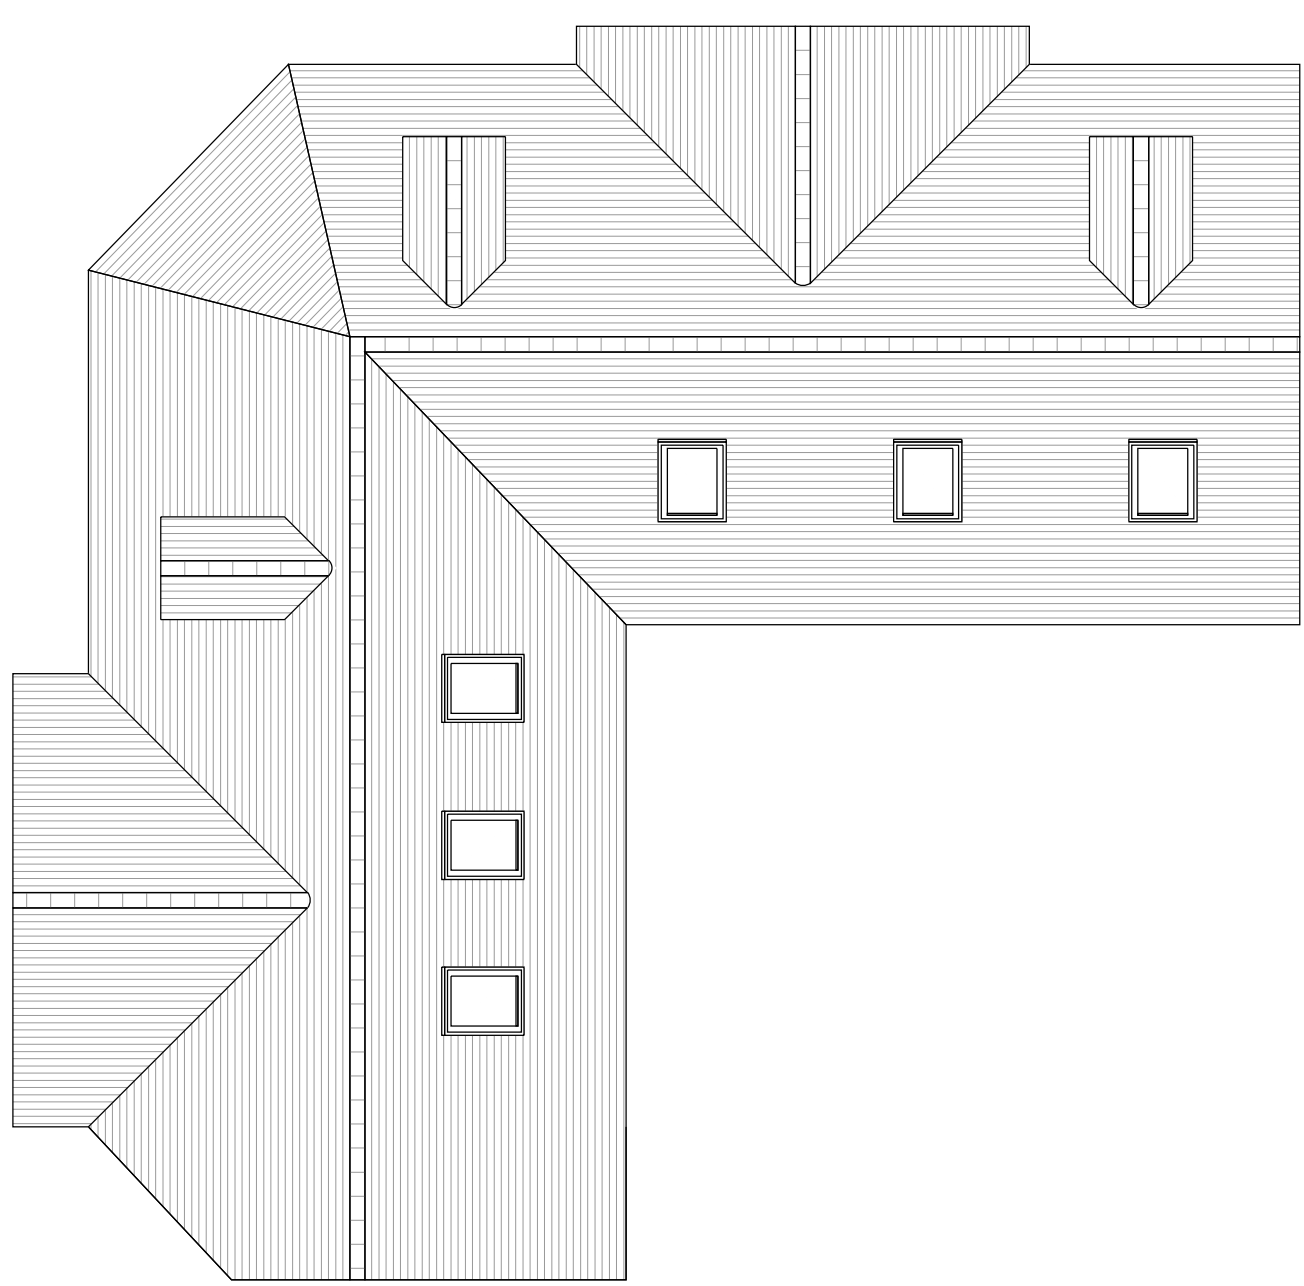

8. Proposed Roof Plan

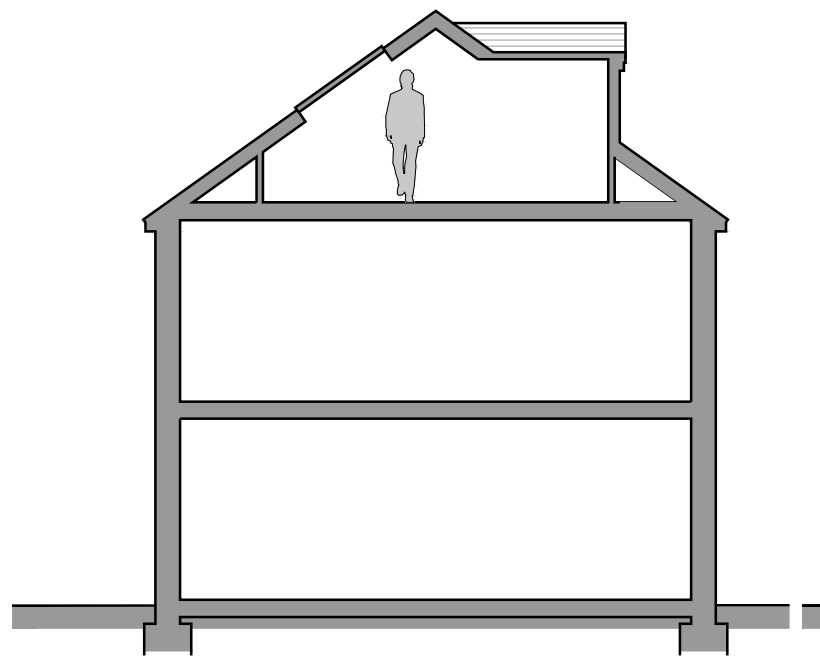


3. Proposed Section

Materials Key:

- A - White Render
- B - Red Multi Facing Brickwork
- C - Dark Grey Plain Concrete Roof Tiles
- D - Light Brown Cedral Timber Cladding
- E - Black Coloured Double Glazed units
- F - Bath Stone Colour Stone Cill/Surrounds
- G - Grey Coloured Spandrel Glass Panel
- H - Grey Coloured Entrance Roof Canopy
- J - Black Fascia/Soffits and Rainwater goods
- K - Metal Coloured Logo Lettering
- Existing Heras fencing
- Existing Timber fencing
- New estate railings

Apt number	Type	Bedrooms	Area
Apt 01	1b 1p	1 bed apt	38.0
Apt 02	1b 1p	1 bed Apt	37.1
Apt 03	1b 1p	1 bed studio	37.0
Apt 04	1b 1p	1 bed studio	37.0
Apt 05	1b 1p	1 bed Apt	42.8
Apt 06	1b 1p	1 bed Apt	42.2
Apt 07	1b 1p	1 bed Apt	48.7
Apt 08	1b 2p	1 bed Apt	52.1

PAGES LANE

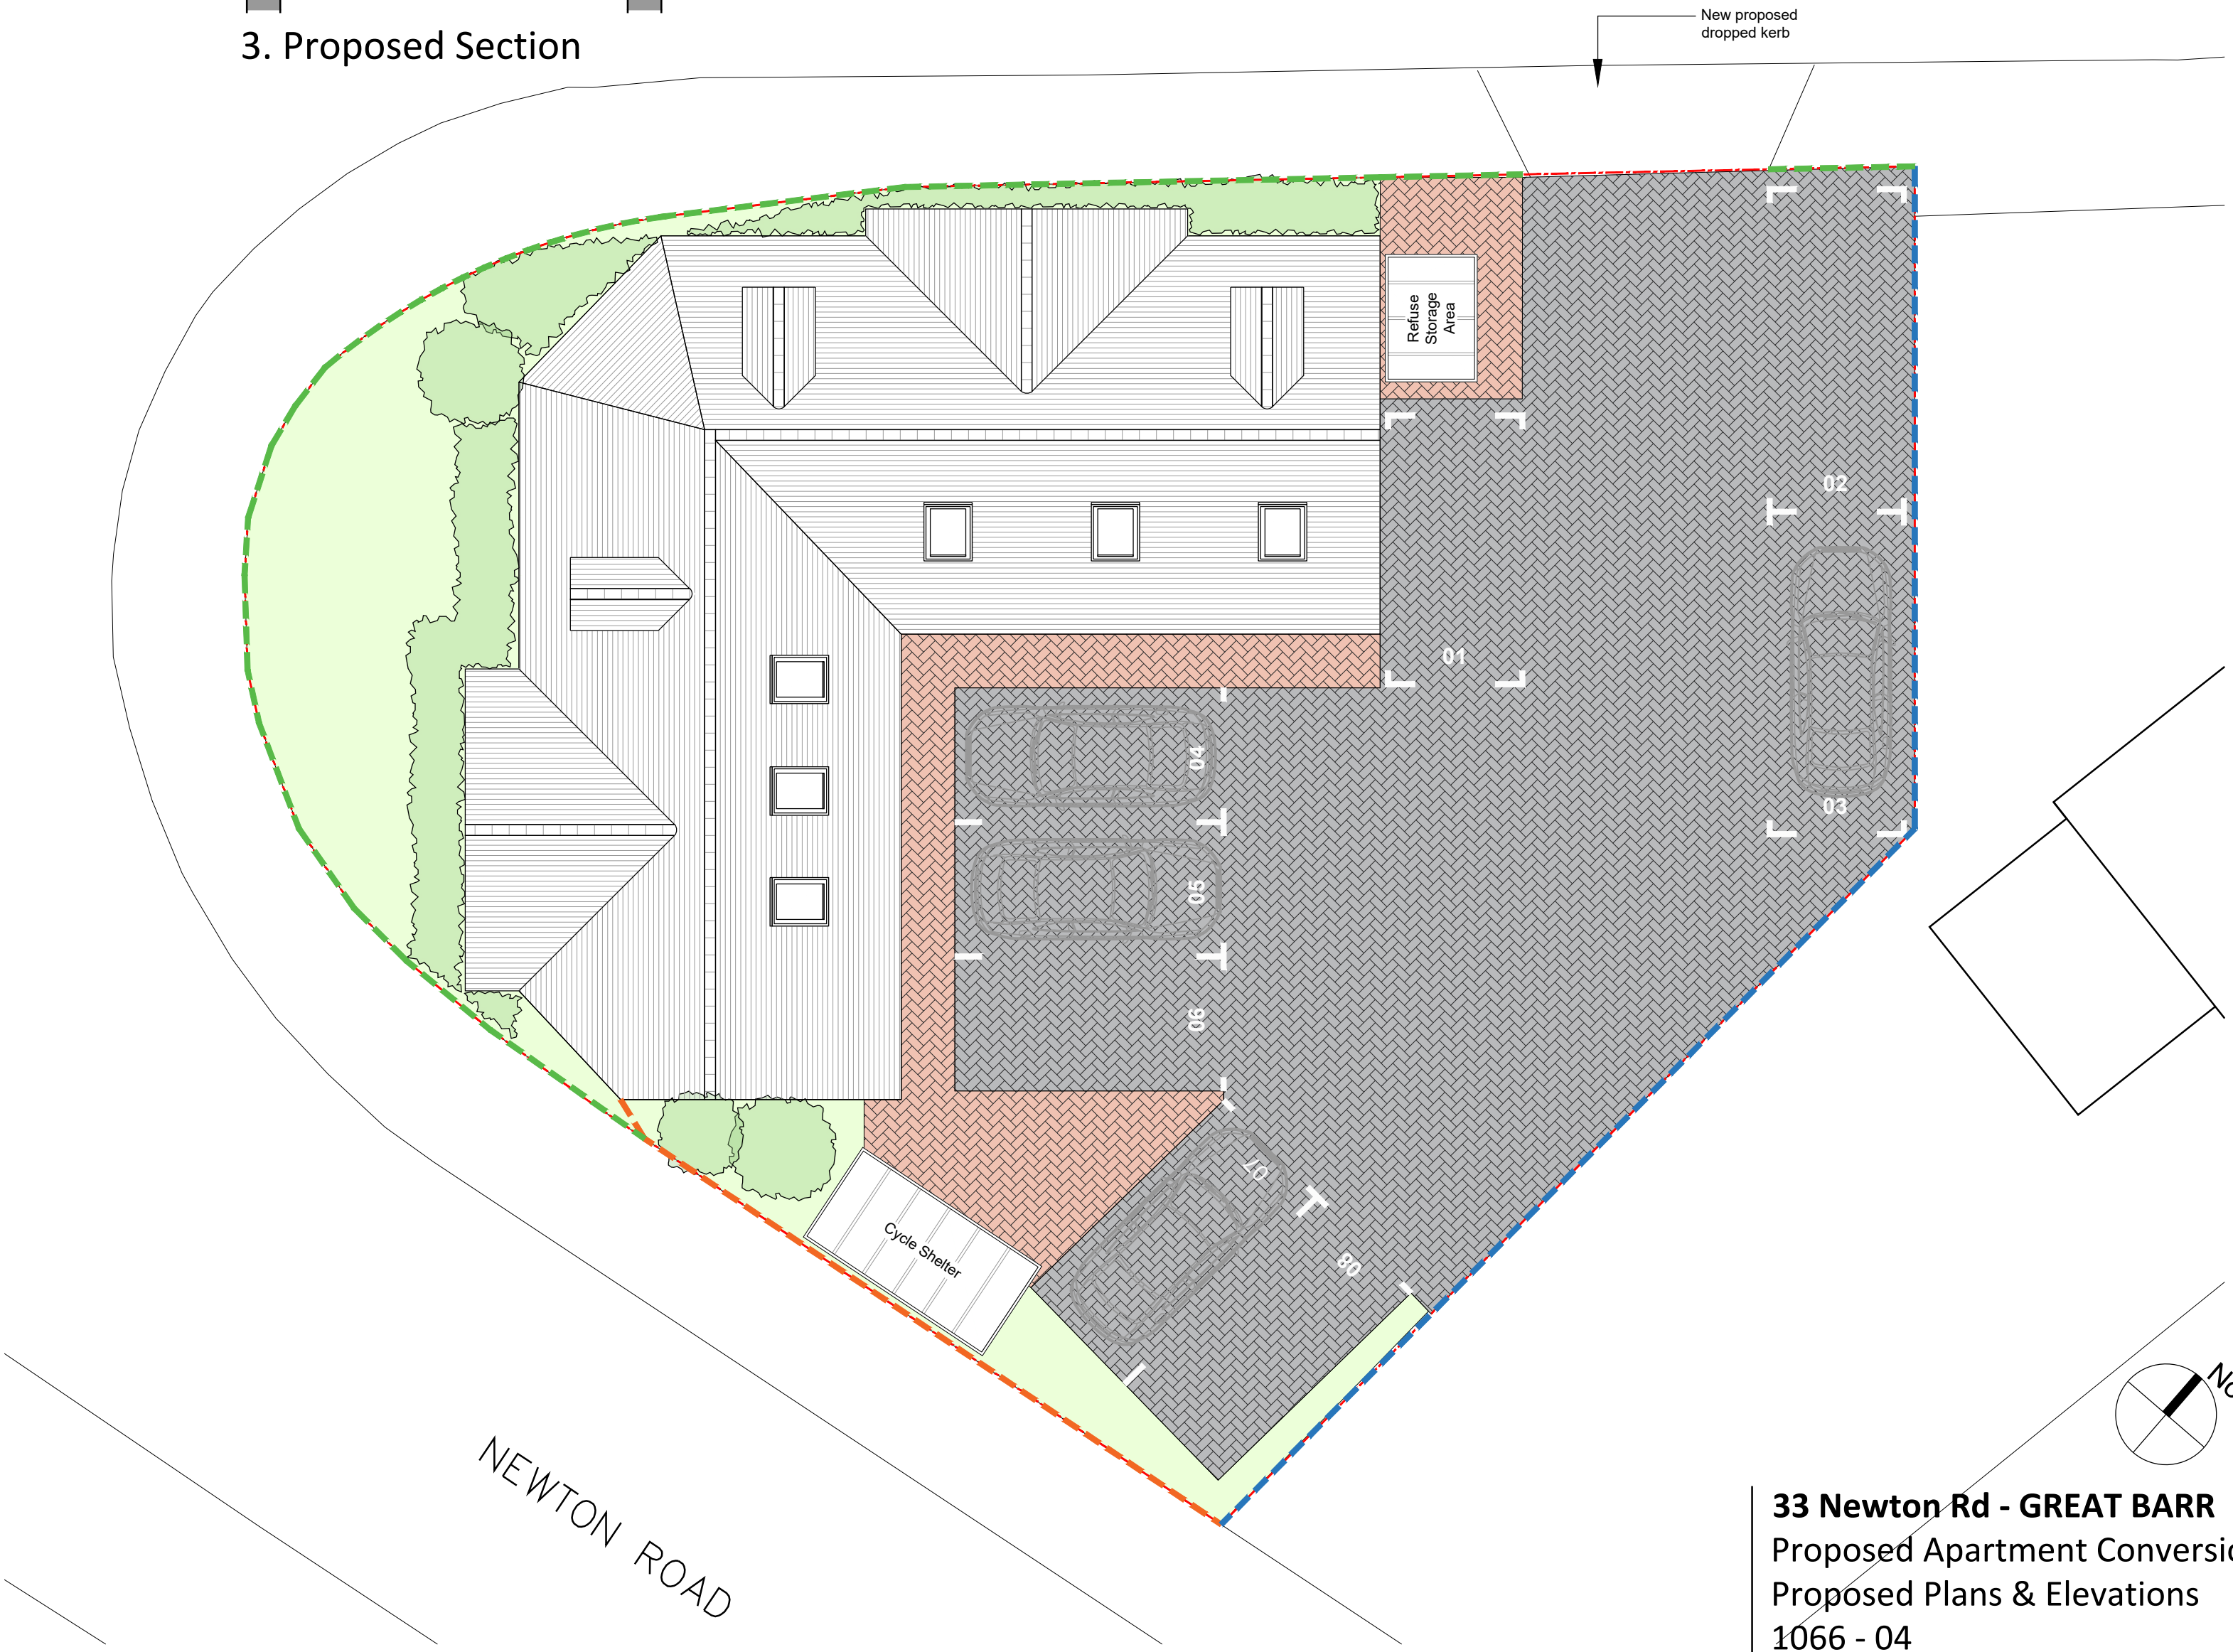

33 Newton Rd - GREAT BARR
Proposed Apartment Conversion
Proposed Plans & Elevations
1066 - 04

Feb 2024
Scale@A1 - 1:100
Rev -