



BLOCK PLAN scale 1:500

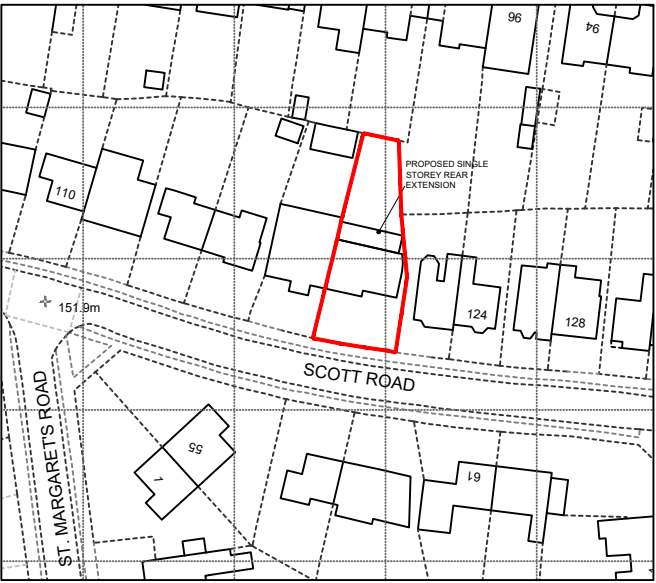

SITE LOCATION PLAN scale 1:1250

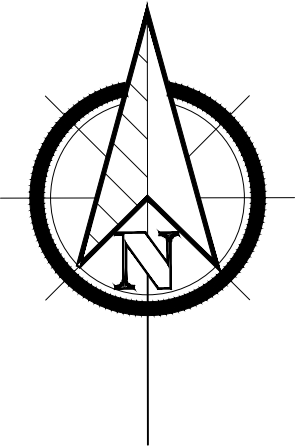

This drawing and the copyright therein, is the exclusive property of Mike Coleman & Associates, and may not be disclosed, copied in whole or part, or used other than for the purpose for which the drawing has been supplied, without the prior written authority of Mike Coleman & Associates.

© MC&A.

A	ROAD NAMES ADDED	17.10.2025
REVISION	DESCRIPTION	DATE
120 SCOTT ROAD REAT BARR, BIRMINGHAM B43 6JU WESTMIDLANDS FOR MR MANJIT DEO ESQ.		
Mike Coleman AMASI		Architectural Design Services
PROPOSED SITE LOCATION PLAN & BLOCK PLAN		OFFICE 10 PLANETARY BUSINESS CENTRE PLANETARY ROAD, WILLENHALL WV13 3SW Mob: 07866 938455 Email: projectcoleman@yahoo.co.uk Email: 07977 622130 Email: cns@ame@gmail.com
Scale	Drawn by	Checked by
1:500 & 1:1250 JS	MC	OCT 2025
		MC/3099/05A