


Notes

All existing survey information based on Greenhatch Group survey completed and issued drawings ref. **50159_01_P**, **50159_02_P** and **50159_03_ES**.

Site boundary shown and area stated is assumed and to be confirmed upon receipt of Legal Title information.

All building areas and vehicle/cycle parking numbers stated below are indicative and are to inform the feasibility proposal only, and are all to be confirmed with detailed design information and specialist input.

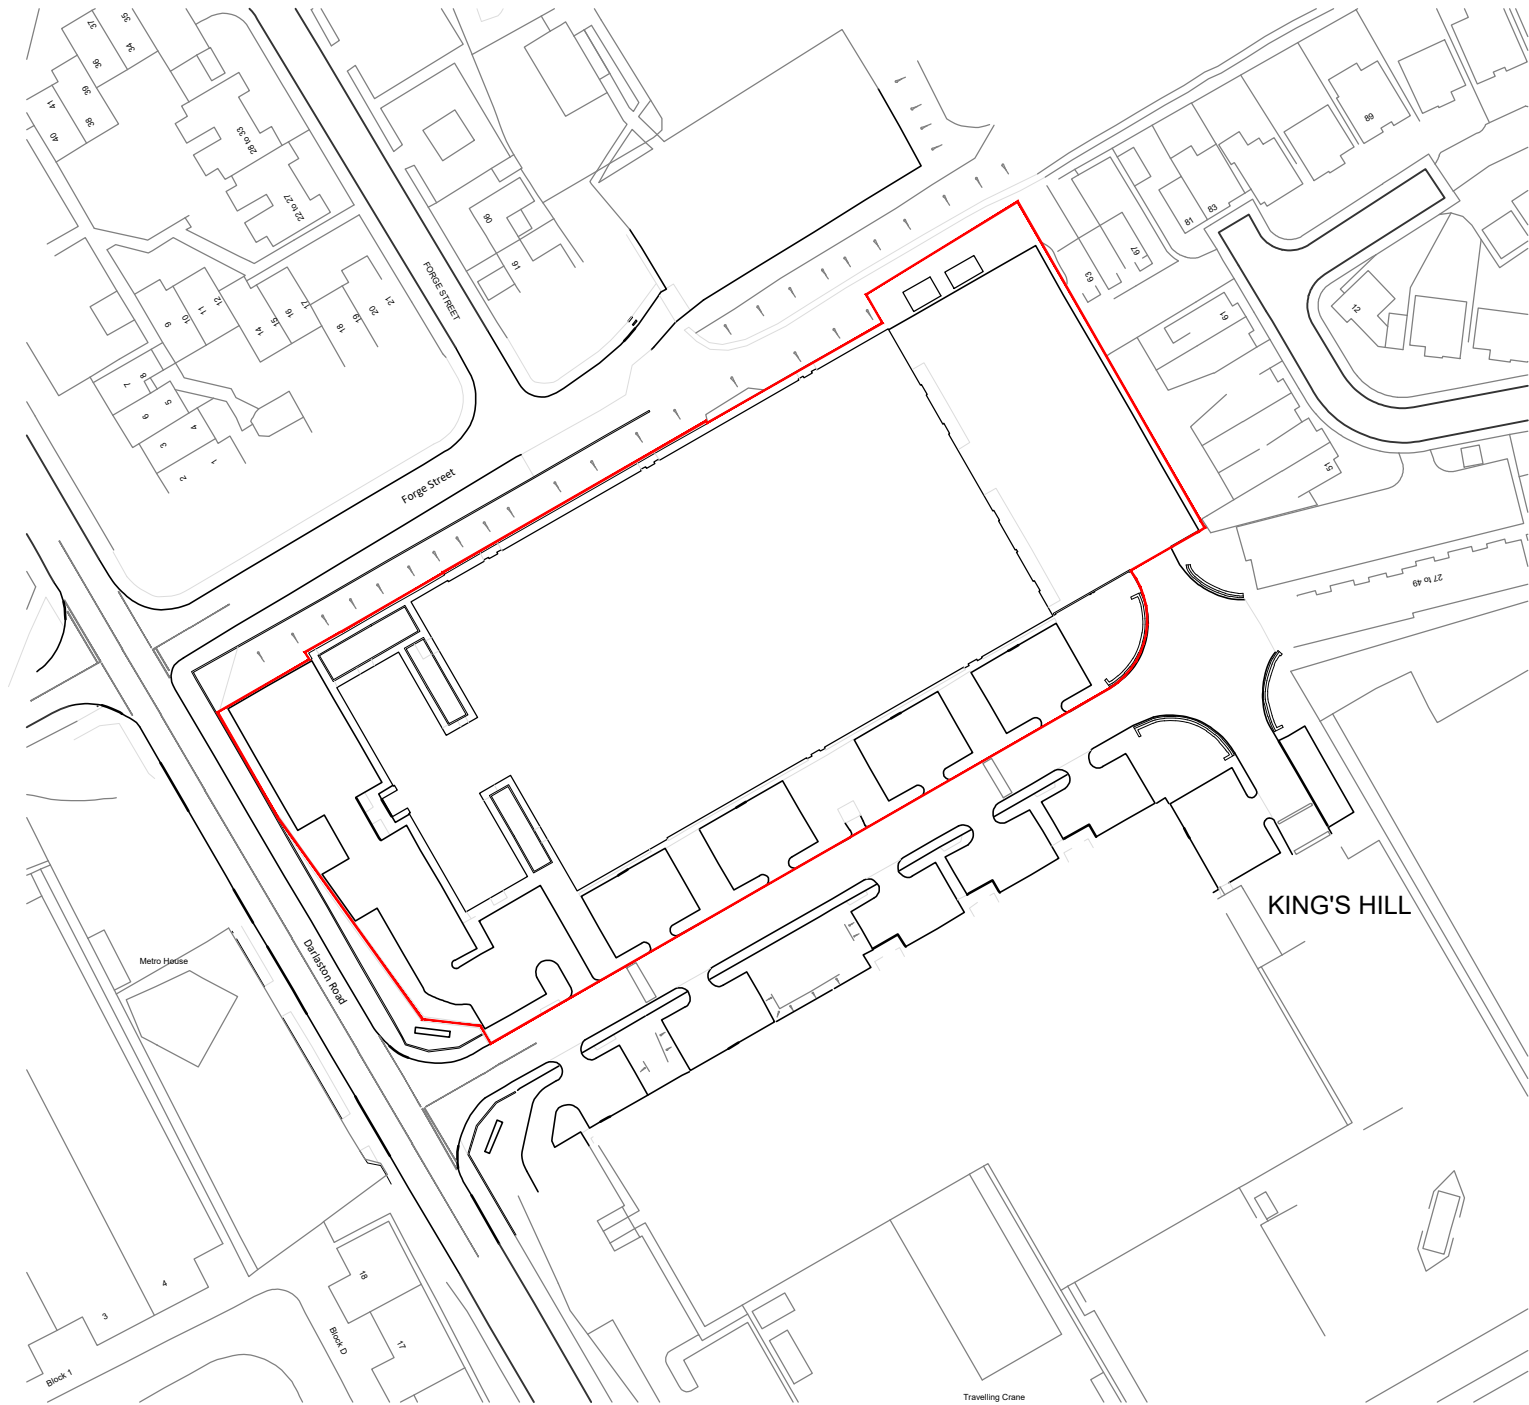

(c) Crown Copyright and Database Rights 2024 OS 100060020



PL1 Planning Issue

Drawing Status:

PLANNING

CMP Architects

Client:

HINES



Project

Kings Hill, Birmingham

Title

Location Plan

Scale @ A3

1:1250

Drawn

CF

Date

05.09.2025

Revision

PL1

Drg.No.

B120-CMP-XX-ZZ-DR-A-00001

Subject to accurate site survey. All dimensions to be checked and verified for any discrepancies. All drawings to be read in conjunction with all CMP Architects and other consultants' contract documentation. Any discrepancies to be reported before any work commences. All items installed by others are to be fully site coordinated and programmed with the Contractor. All products to be installed to manufacturers recommendations. ©Copyright CMP Architects Ltd