



Notes

Any structure shown is intent only and shown indicatively and subject to detailed design by others.

Any discrepancies are to be reported before any works commence. Where discrepancies do occur between CMP and other consultants information, the consultants reports and specifications should take precedence when the information is specifically related.

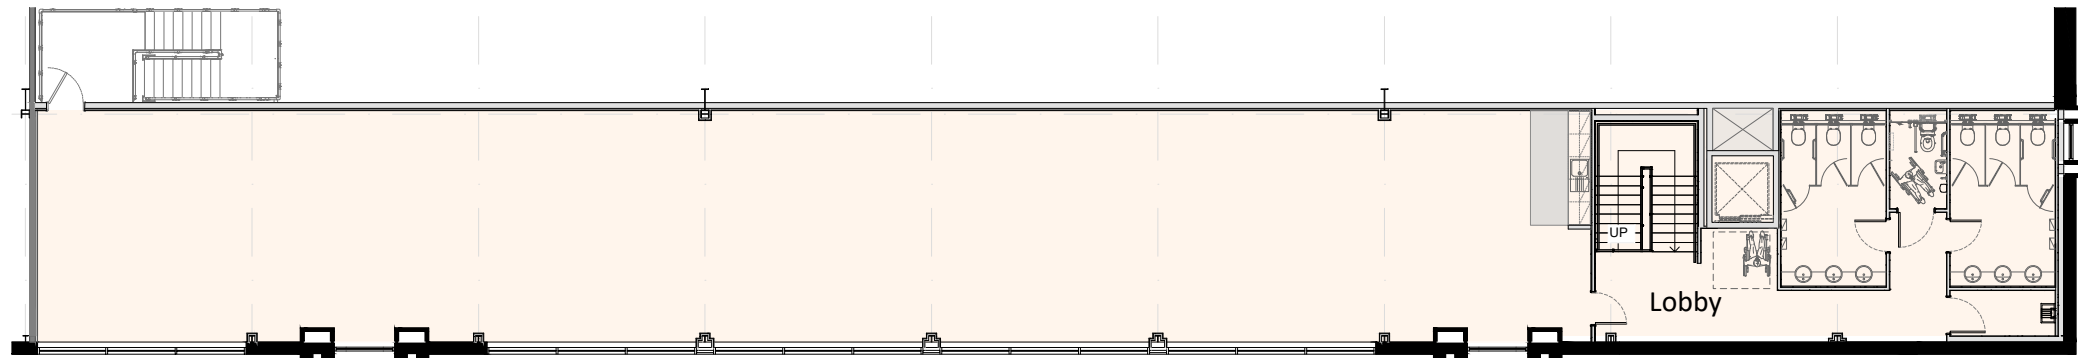

1 Unit 2 First Floor Core Plan  
1 : 200

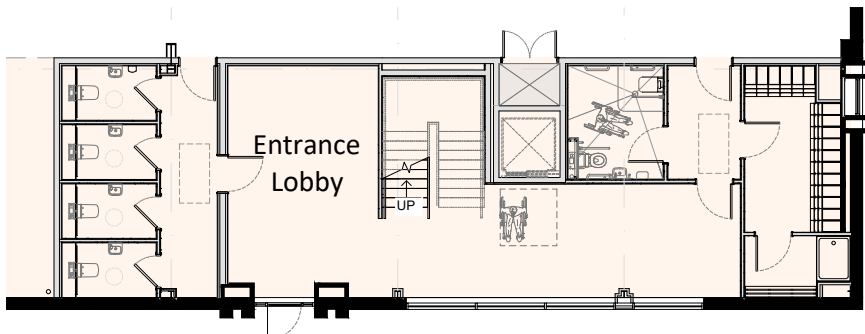

2 Unit 2 Ground Floor Core Plan  
1 : 200

