


1
EXISTING BLOCK PLAN
1 : 100

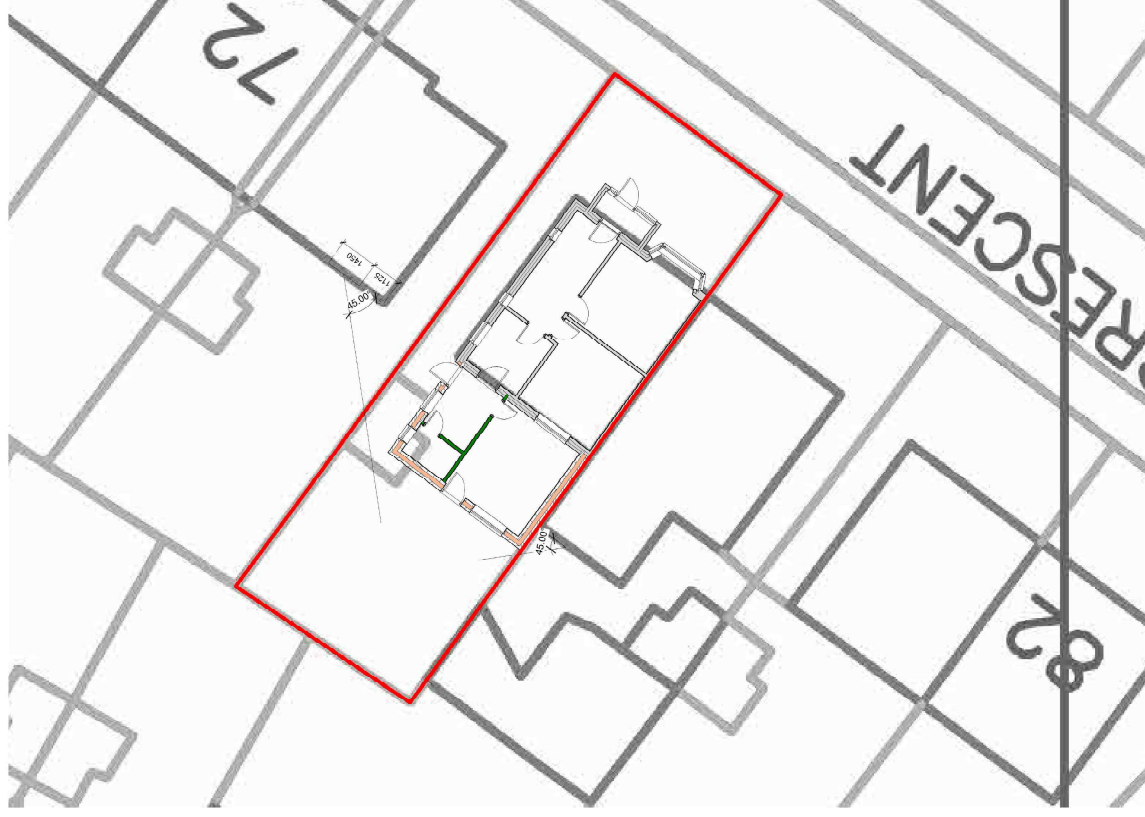

2 PROPOSED BLOCK PLAN
1 : 100

[illegible]Drawing Status:
P LANNING

16. JAMES CRESSENT, SIMETHWICK

Drawing Title:
BLOCK PLAN

Drawn By:	Checked By:	Date:
FA	INA	000000

	Scale : As Indicated @ A1
---	---------------------------

Drawing No : 25 072-HAY-DR-A-0002
 Rev: PC2