



STREET SCENE DD 1


STREET SCENE DD 2



STREET SCENE DD 1



STREET SCENE DD 2

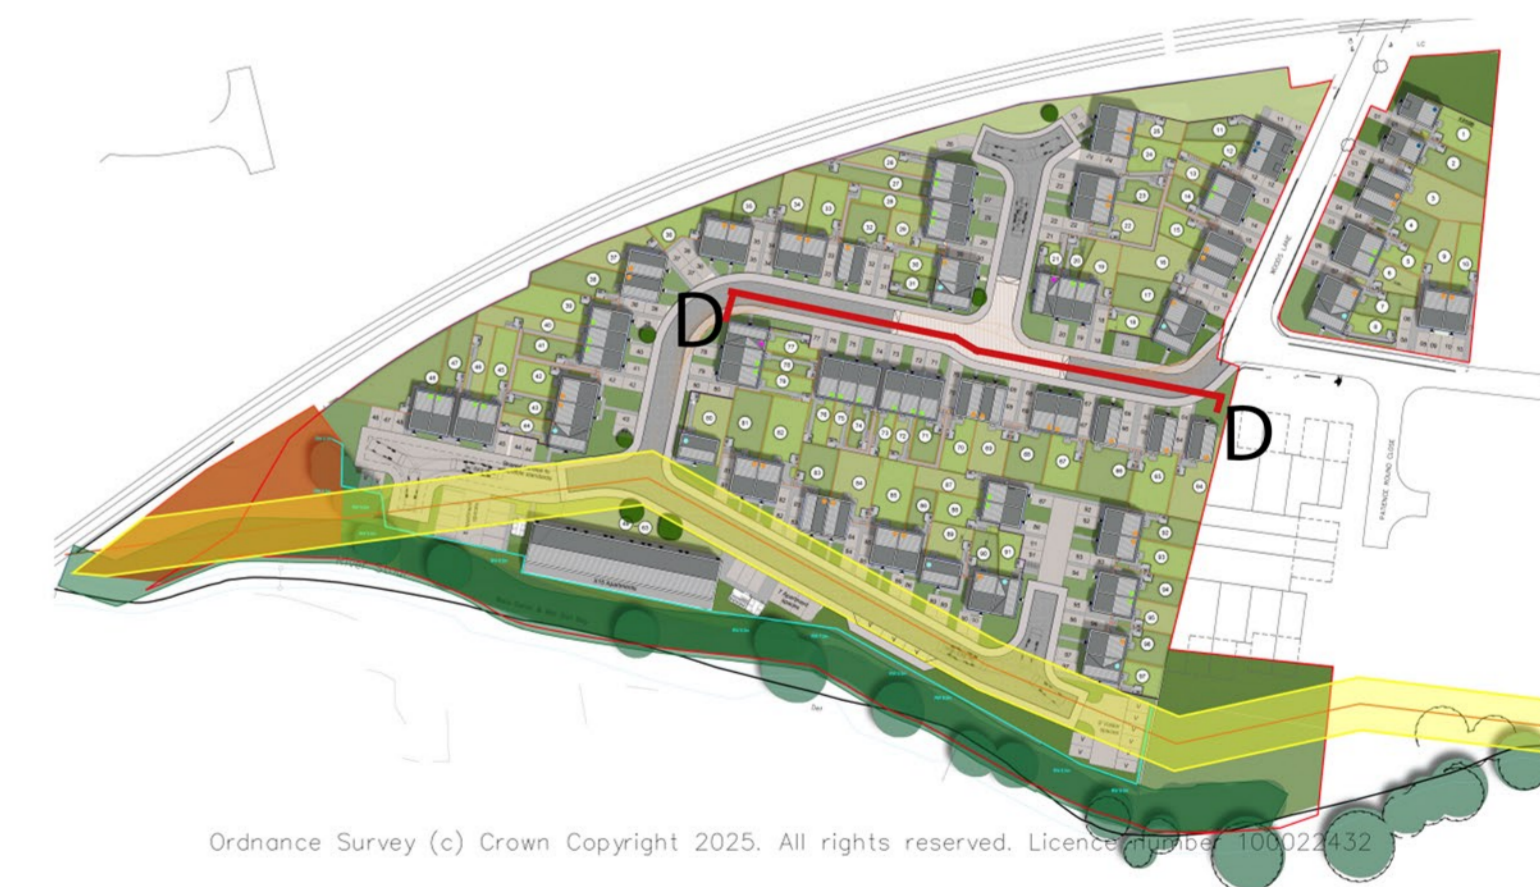

Ordnance Survey (c) Crown Copyright 2025. All rights reserved. Licence number: 100023432



| | | | | | | | | | | | |
|--|--|------------------|----------|------------|-----------|--|-------------------|--------------------------|--------------------|----------------|---------------|
| Notes - Copyright in this drawing remains the property of BM3 Architecture Limited. - Do not scale this drawing, unless for the purposes of verifying or determining any Planning Application. - Contractors and consultants are to advise BM3 Architecture Limited of any discrepancies. | Revision A - Updated in line with site layout changes | Date 04.11.25 | By EE | Chkd JB | CDM Notes | Project WOODS LANE CRADLEY HEATH BIRMINGHAM | | Drawing STREET SCENES | | Client | |
| | | | | | | Scale 1:100@A1 | Dated MARCH 25 | Job No. 72230 | Drawing No. D32 | Drawn by MS | Checked JB |

