



SECTION

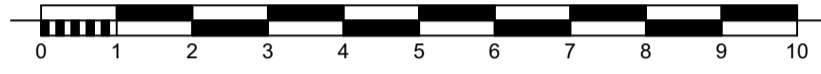

Building Section  
1:100

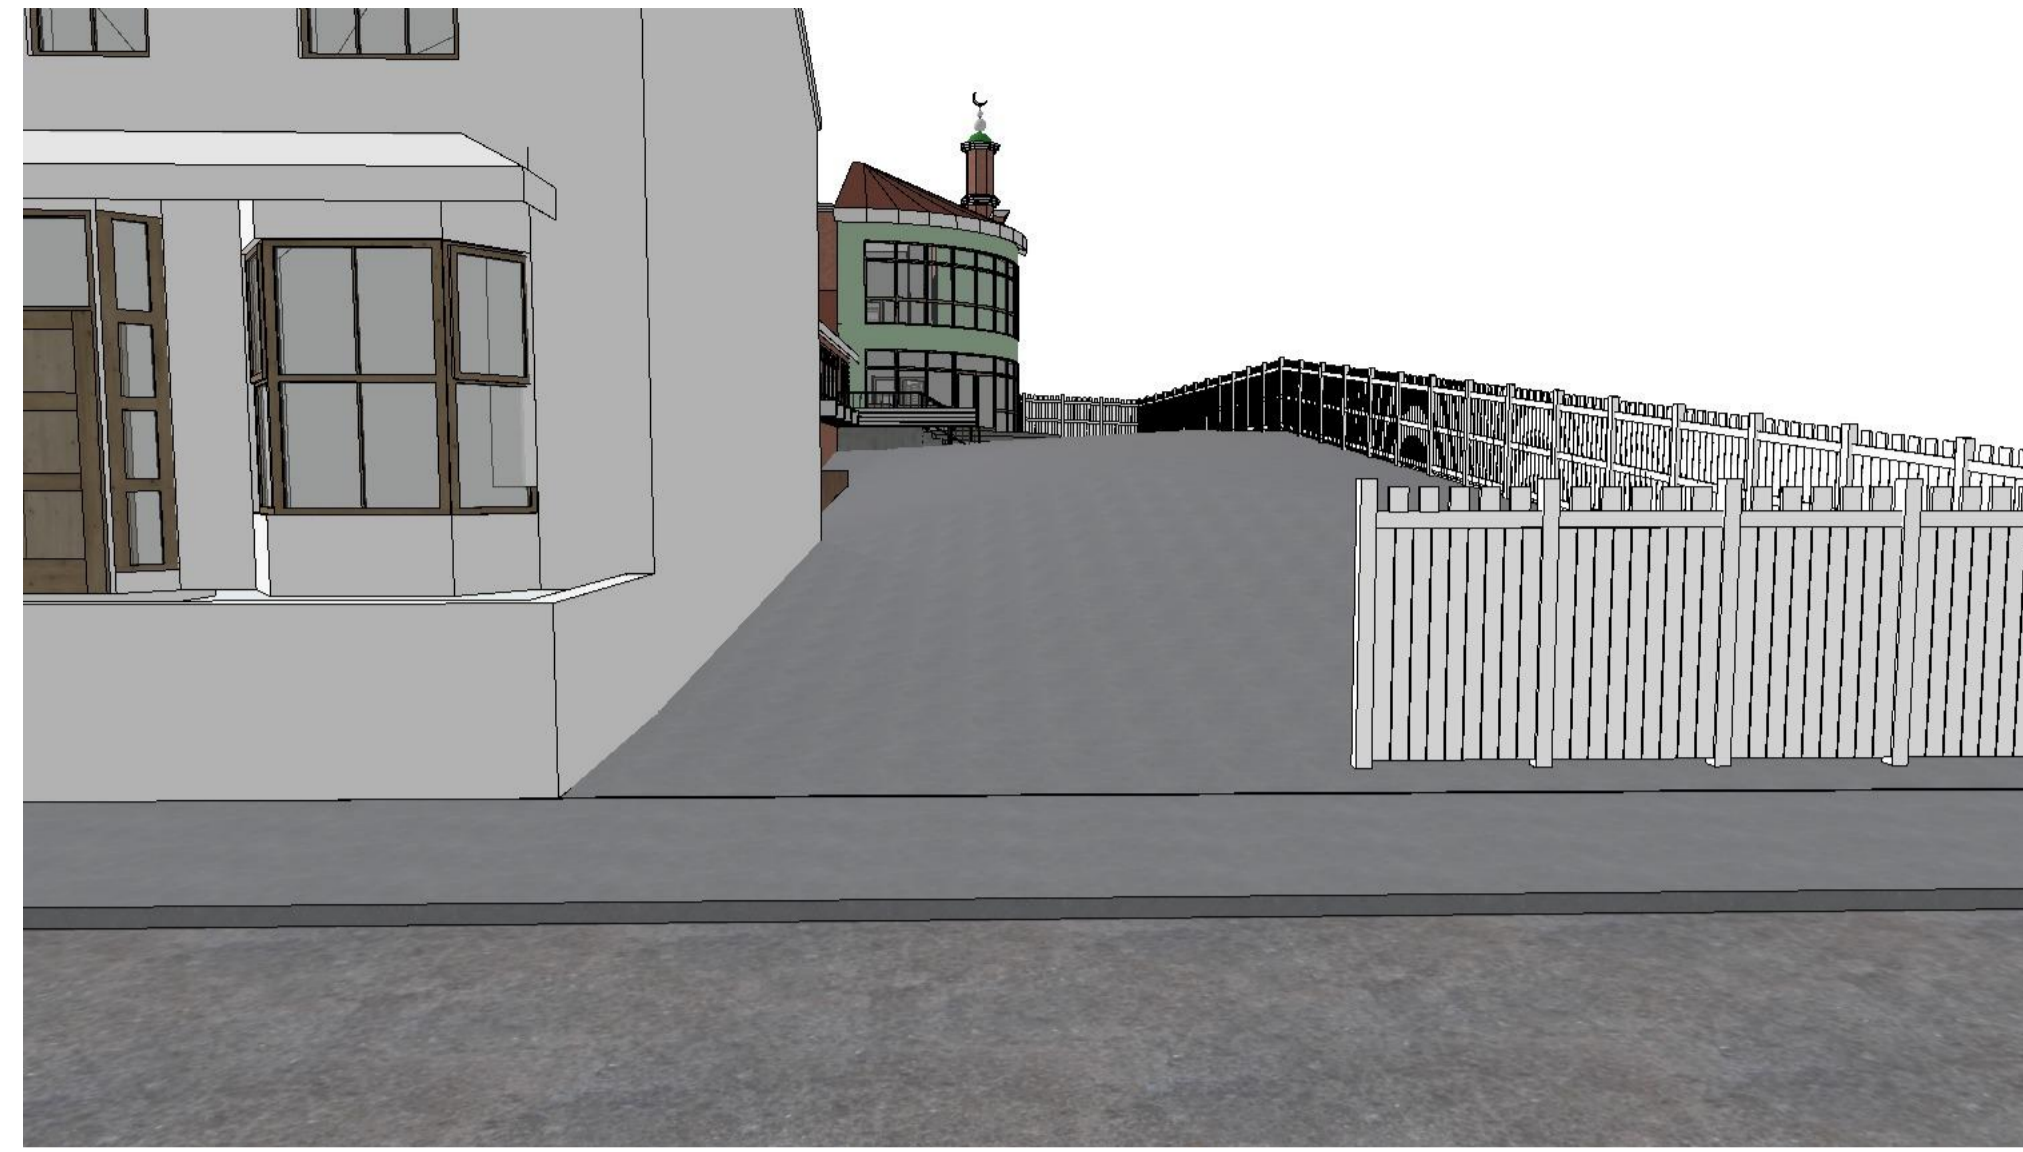

View from middle of Gate Street Entrance



View from 11 Gate Street




View from 35 Hopkins Street



View from Park



3D view including Existing in White

 <p>202 Spies Lane, Halesowen, West Midlands, B62 9SW Tel: 0121 602 6581 Mobile: 07973 663290 Email: info@tfdesign.co.uk</p>			
<p>24 Gate Street Tipton WEST MIDLANDS DY4 4SP</p>			
Project	PROPOSED EXTENSION TO PLACE OF WORSHIP		
Drawing No	2282.05	A1	Date Oct 2023
Scale	1:100		Drawn MF
<small>This document and its design content is copyright © of TDF Design Limited and should not be reproduced in part or whole without permission. It shall be read in conjunction with all other associated project information including models, specifications, schedules and related consultative documents. All dimensions to be checked on site. Irregularly report any discrepancies, errors or omissions on this document to the Originator. If in doubt ASK.</small>			
Rev	Comment	Date	