




1 Section AA
1:200

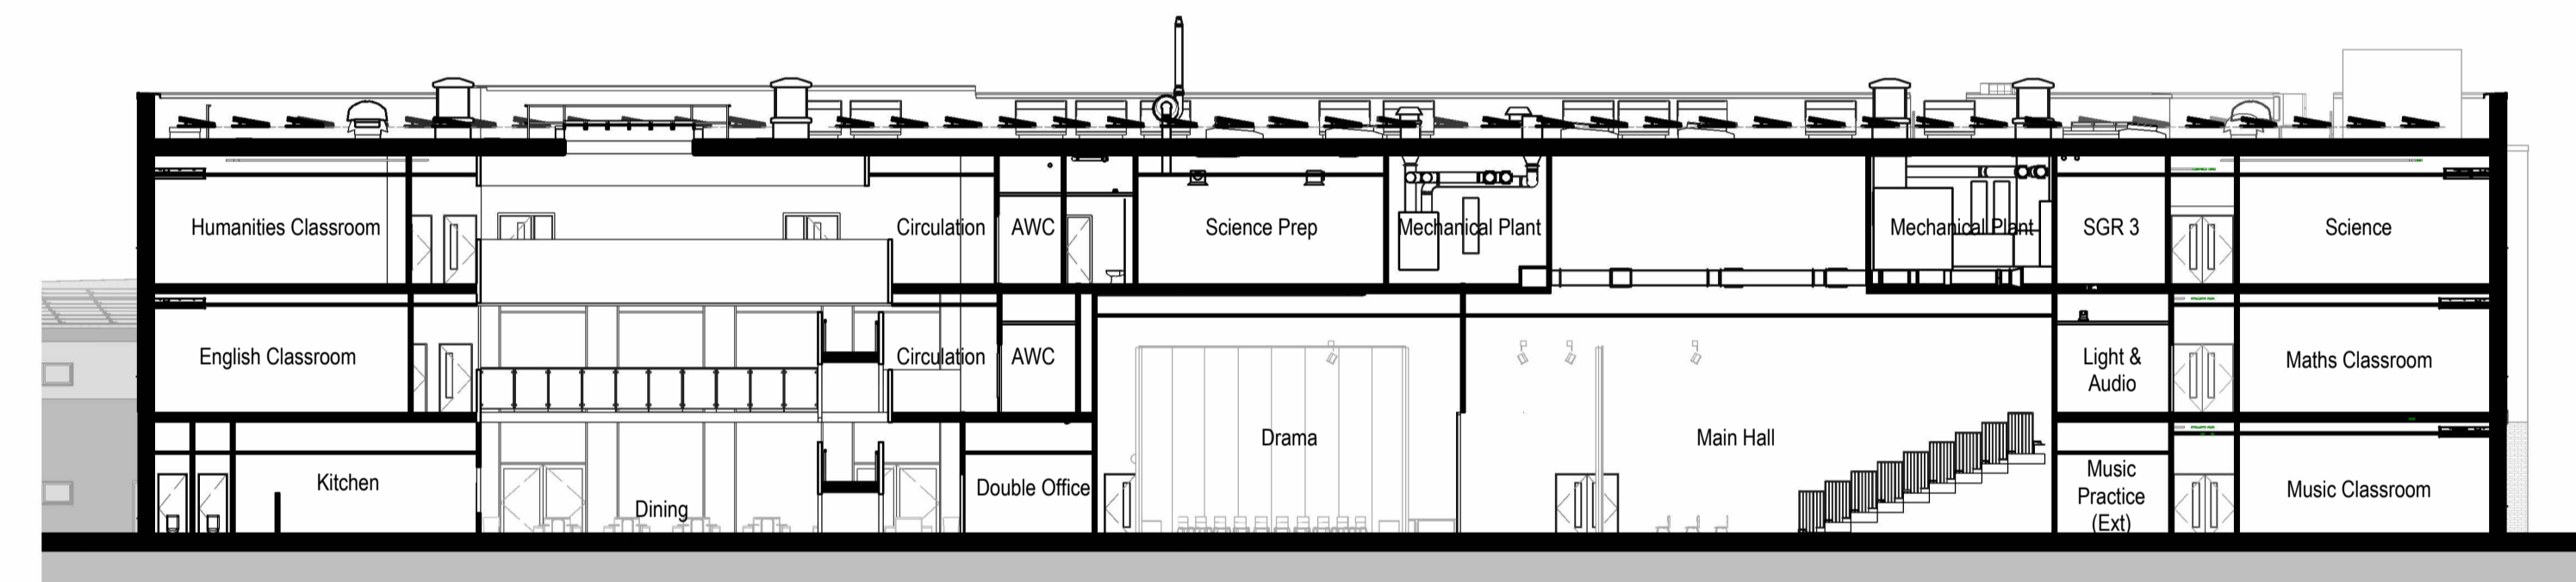

2 Section BB
1:200

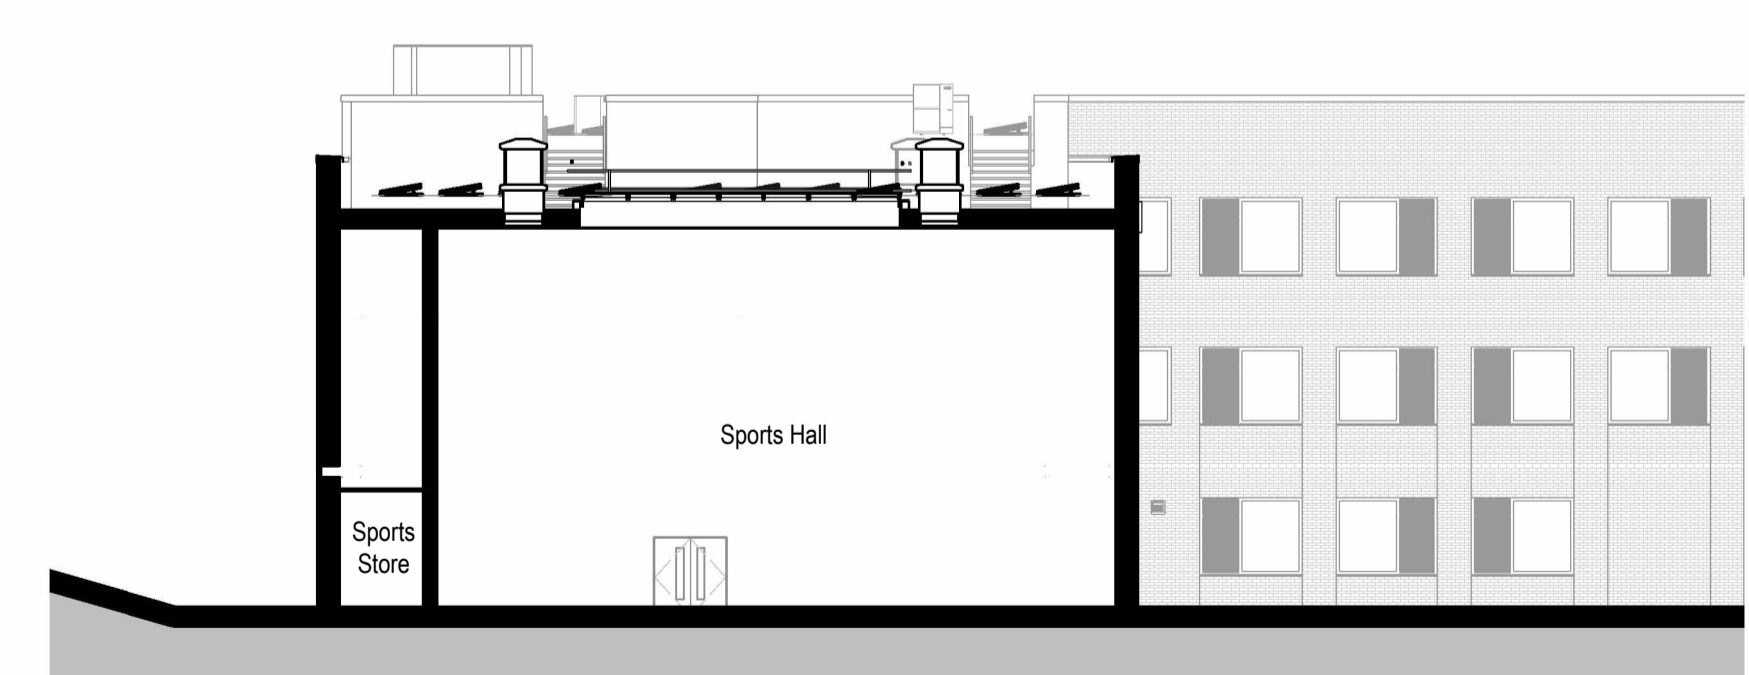

3 Section CC
1:200

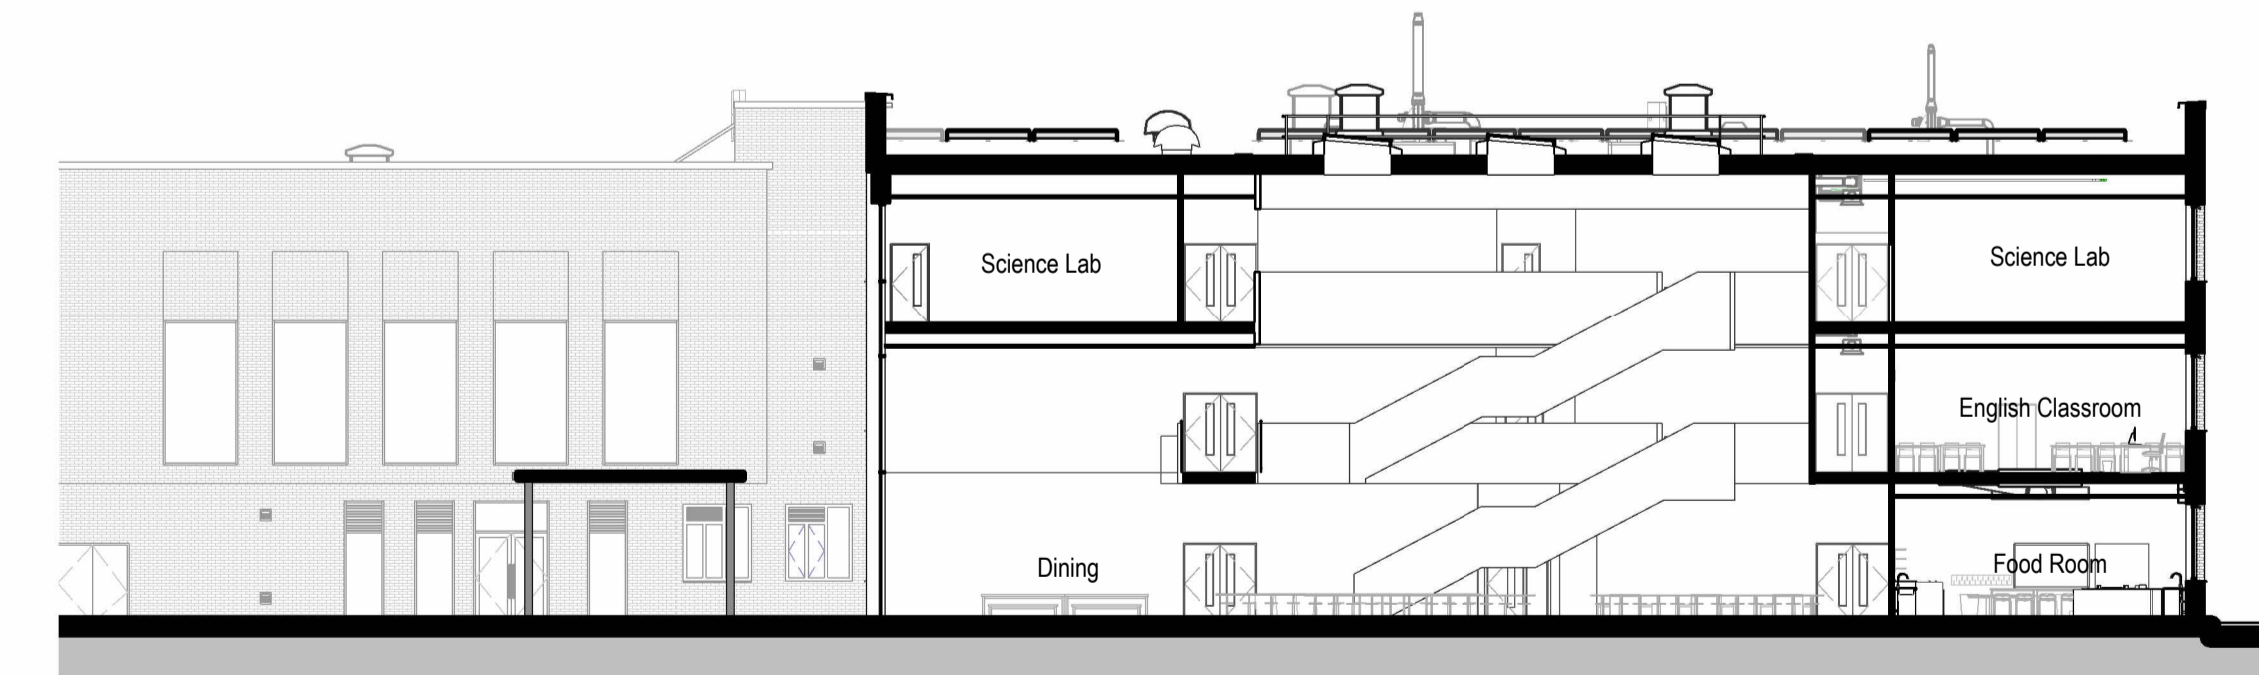

4 Section DD
1:200



PLANNING

REVISION	DATE	DESCRIPTION	DRAWN	CHECKED
P01	05/12/25	Planning Submission	ADP	ADP

CHECK ALL DIMENSIONS AND VERIFY ON SITE. REPORT ANY ERRORS OR OMISSIONS.

adp

33a Victoria Street
Birmingham
B1 3ND
T +44 (0) 121 234 6440
E birmingham@adp-architecture.com
www.adp-architecture.com

JOB TITLE:
Perryfields Academy

DRAWING TITLE:
General Arrangement Sections

SCALE: As indicated	DRAWING SHEET SIZE: A1
DRAWING NUMBER: SRP1295-ADP-01-ZZ-D-A-01305	REVISION: P01
SUITABILITY: S5	