


2 Site layout
1:2500

- KEY**
- Site Boundary
 - Ownership Boundary
 - - - Existing Building to be Demolished
 - Existing Walls
 - - - Existing Walls to be Demolished
 - Proposed Walls

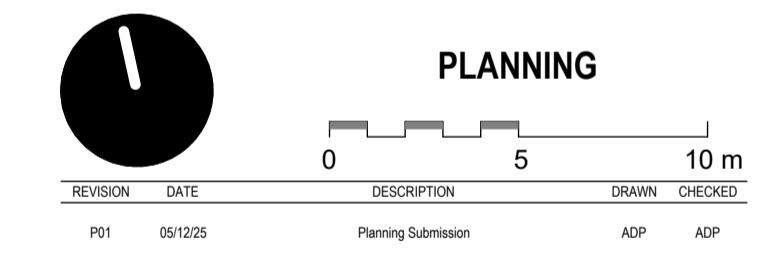

CHECK ALL DIMENSIONS AND VERIFY ON SITE. REPORT ANY ERRORS OR OMISSIONS

adp 33a Victoria Street
Birmingham
B1 3ND
T +44 (0) 121 234 6440
E birmingham@adp-architecture.com
www.adp-architecture.com

JOB TITLE:
Perryfields Academy

DRAWING TITLE:
Ground Floor General Arrangement Plan

SCALE: As indicated	DRAWING SHEET SIZE: A1
DRAWING NUMBER: SRP1295-ADP-00-00-D-A-01003	REVISION: P01
SUITABILITY: SS	