





FRONT ELEVATION

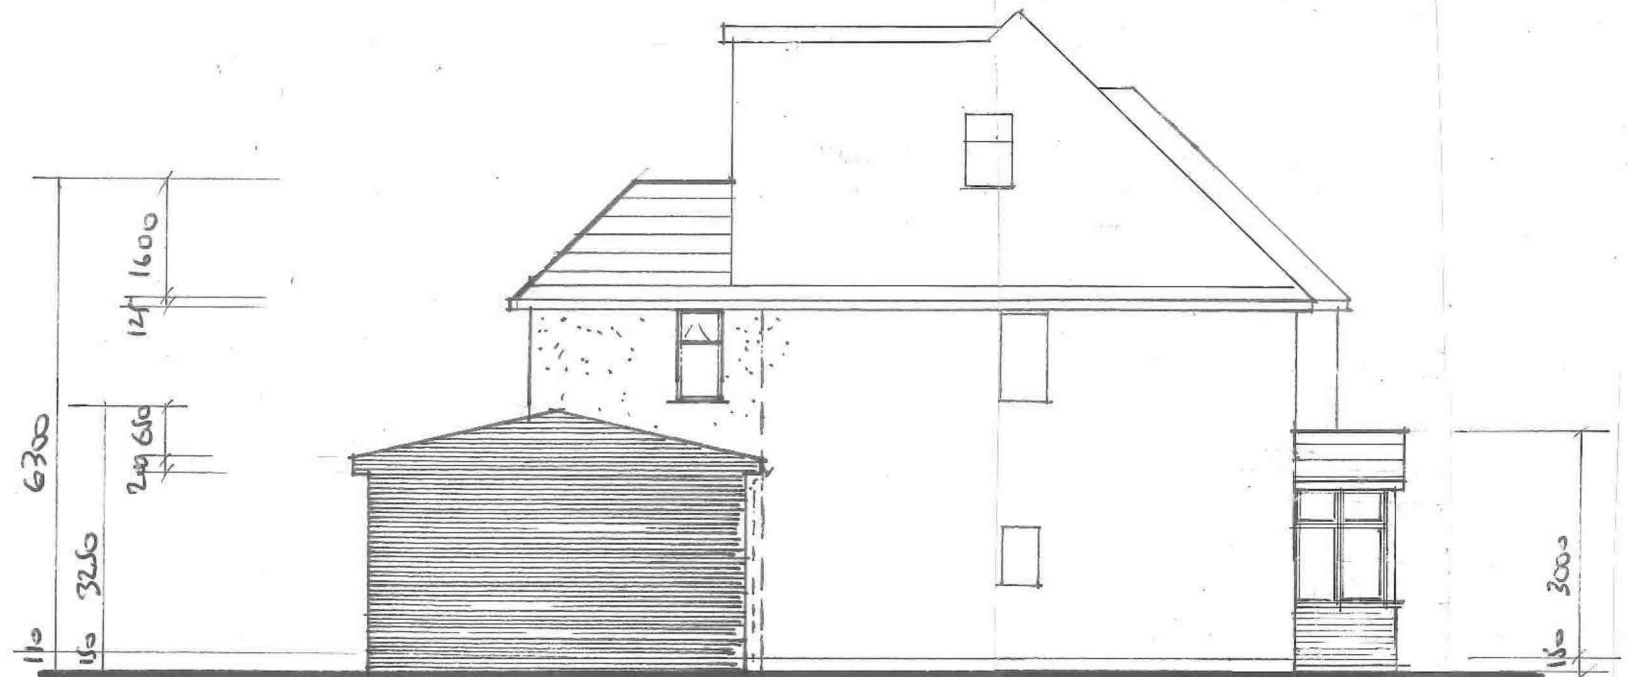


SIDE ELEVATION

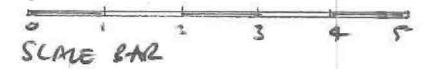

REAR ELEVATION

6. NO PROPRIETARY LOGO
TUE VERT

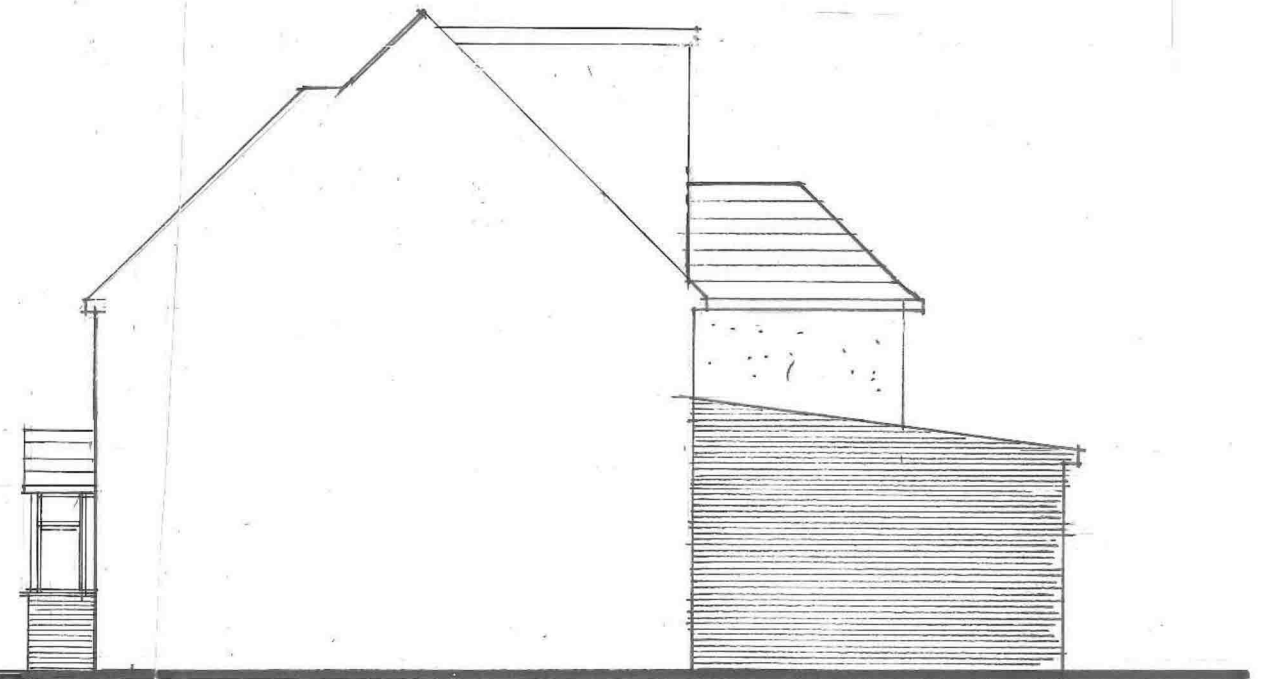

SIDE ELEVATION.

AMENDMENTS:

1. FRONT ELEVATION CHANGE EXTENSION TO RECEPTION UNIT.
2. FRONT PORCH REPOSITIONING.
3. SIDE ELEVATIONS.