



Notes:
The Contractor will be responsible for setting out the work.
All dimensions must be obtained or checked on the site.
Physical dimensions to be used in preference to scale.

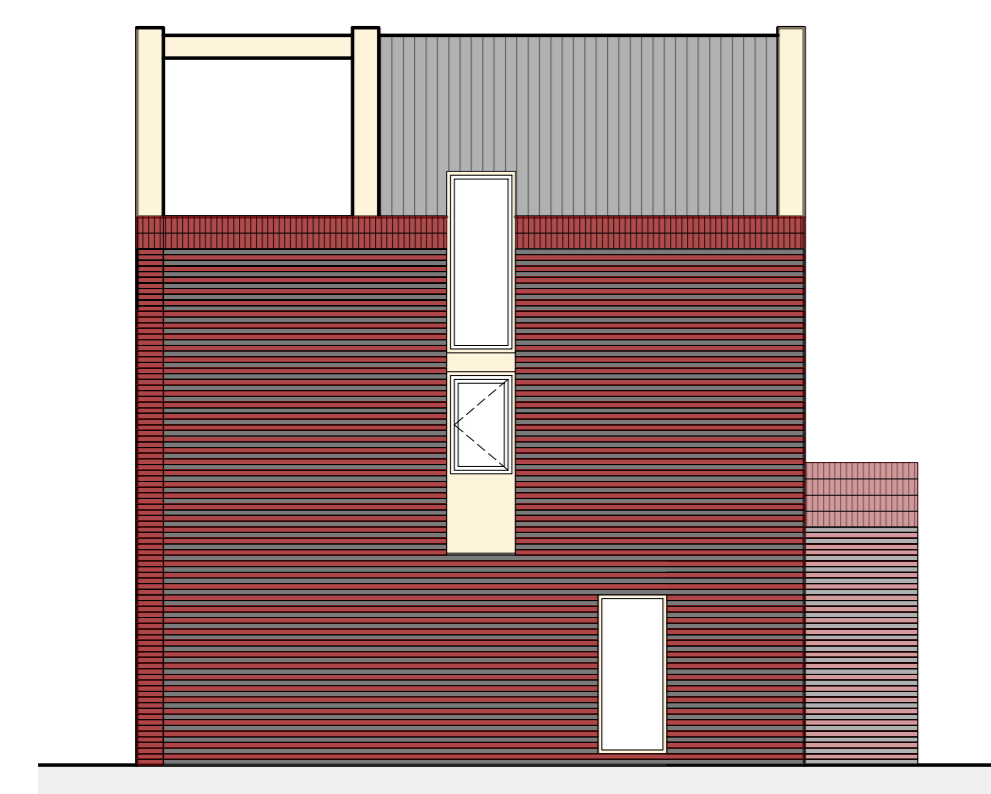

Plots 01 to 10 - Gable
PROPOSED DETAILED ELEVATIONS
Scale 1:100 @ A1

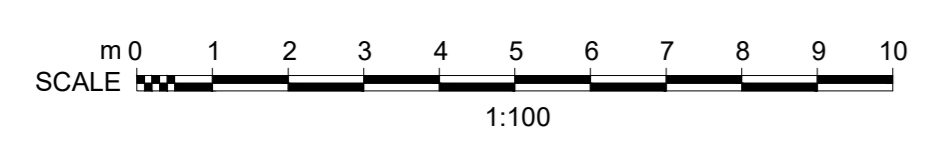

Plots 01 to 10

Brick banding to replicate the adjacent industrial units.



Apartment Block - 05



Apartment Block - 05 - Gable




PROPOSED STREET ELEVATION 01
Scale 1:250



PROPOSED STREET ELEVATION 02
Scale 1:250



PROPOSED STREET ELEVATION 03
Scale 1:250

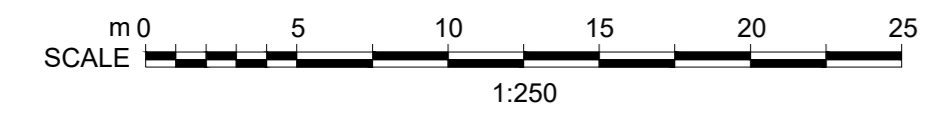

North Point

Key Plan

Rev	Date	Revision Note	By	Check

Sandwell
Metropolitan Borough Council

Project:
New Housing Development
Location:
Cranford Street, Smethwick

Drawn by:
COX
Scale: 1:250

Checked by:
SQC
Scale: 1:500

Drawn	Scale	Checked	Scale
COX	1:250	SQC	1:500

Drawn	Scale	Checked	Scale
XX	00	AP(05)	01

Author: P1

Urban Design & Building Services
Sandwell Council House
Essex Street, Oldbury
B68 3DE
Tel: 0121 589 4541