


Units at Poyle Trading Estate,
Colndale Road/Arkwright Road,
Colnbrook, SL3 0HQ

Ref: P/19954/000


2 – Site location



3 – Application Site & adjacent ownership

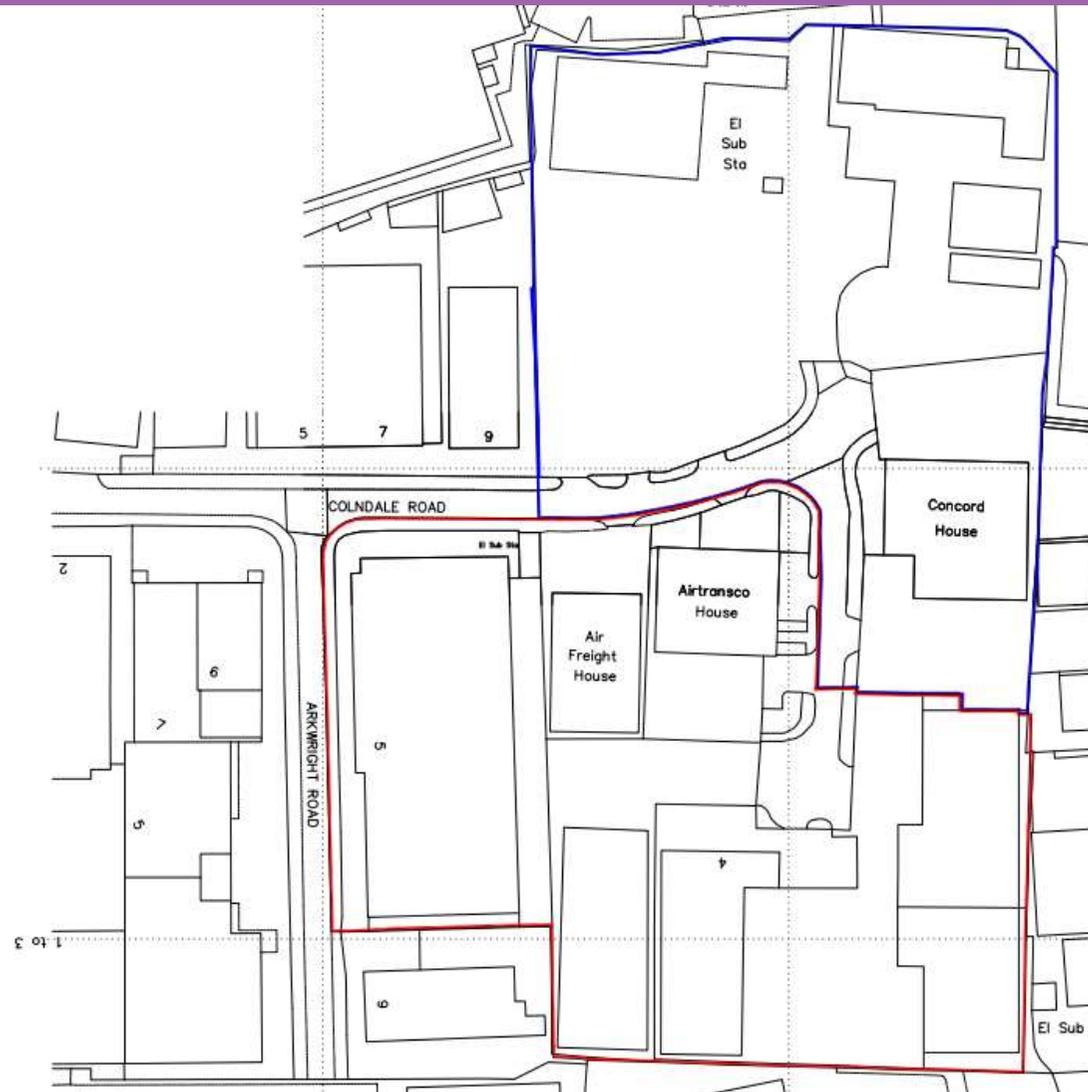

4 – Application Site – key to views

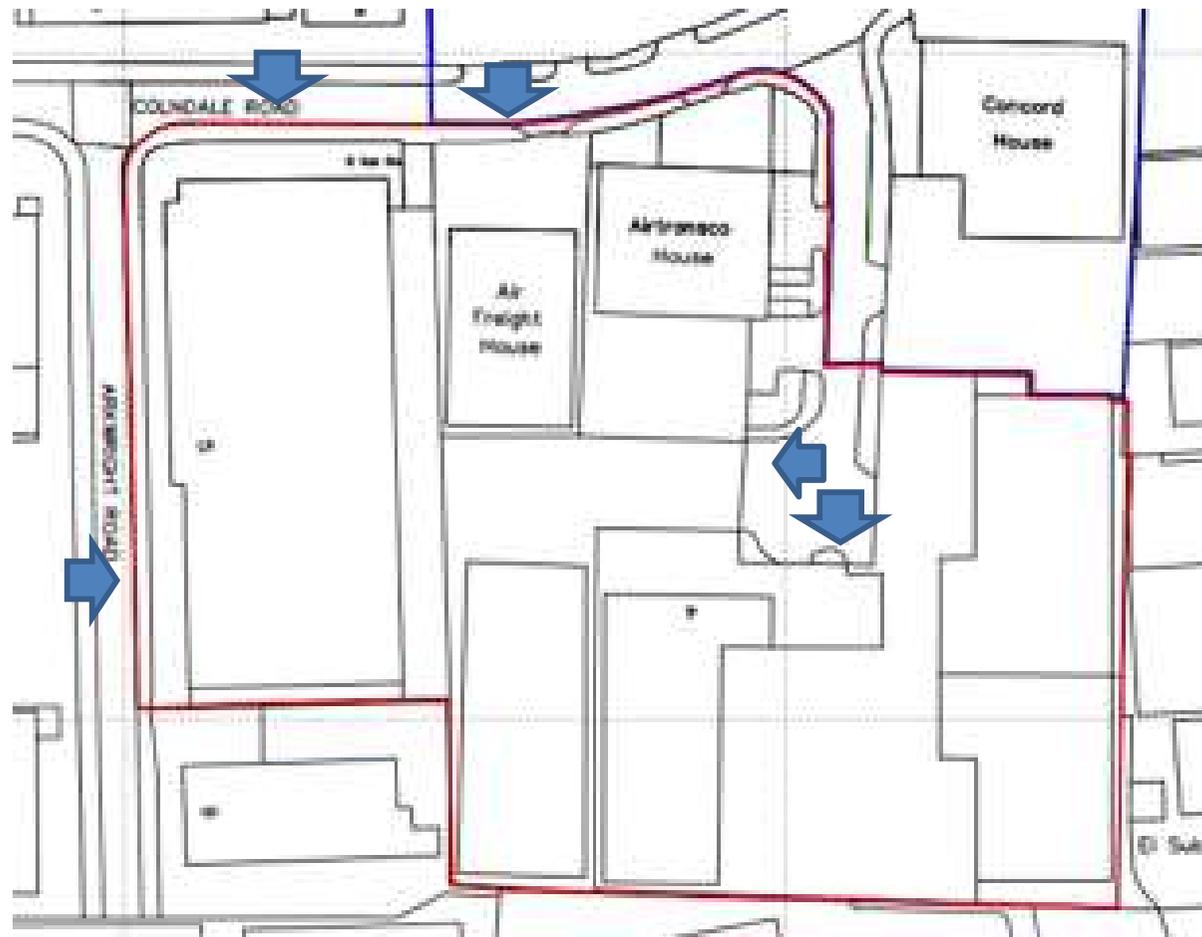

5 - Contextual photographs #1

view east on Arkwright Road



5 - Contextual photographs #2

view south on Colndale Road



5 - Contextual photographs #3

view south on Colindale Road



5 - Contextual photographs #4

view west within site area



5 - Contextual photographs #5


view south within site area




6 - Proposed site layout





7 - Proposed ground floor plan Units 1 & 2

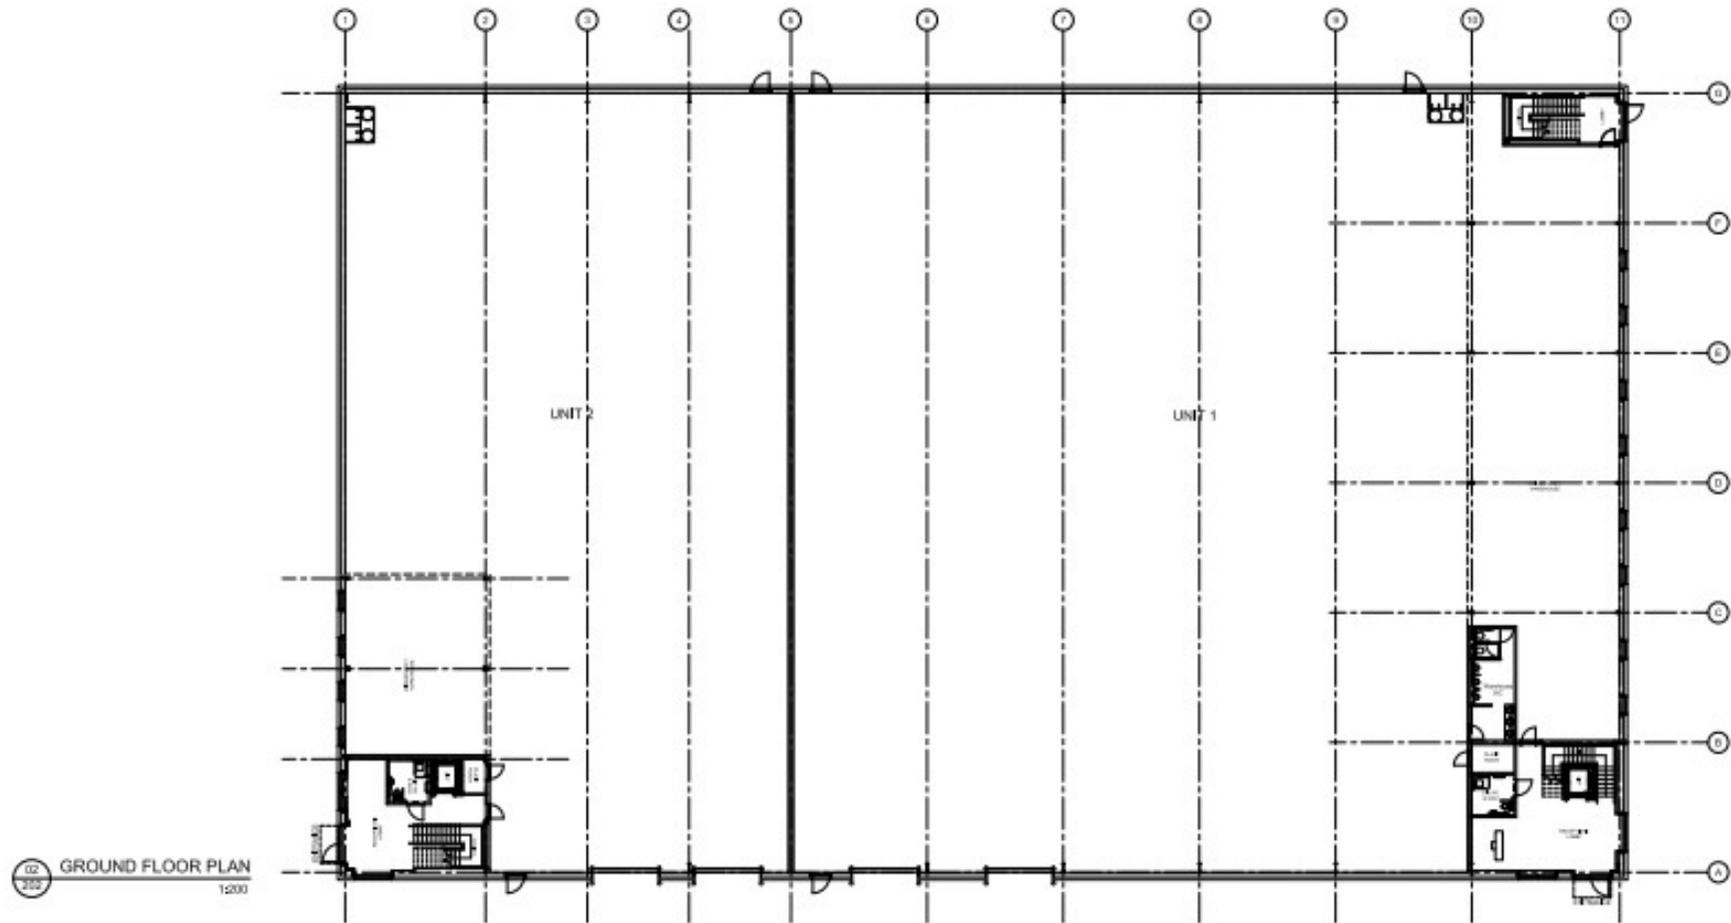


8 - Proposed first floor plan Units 1 & 2

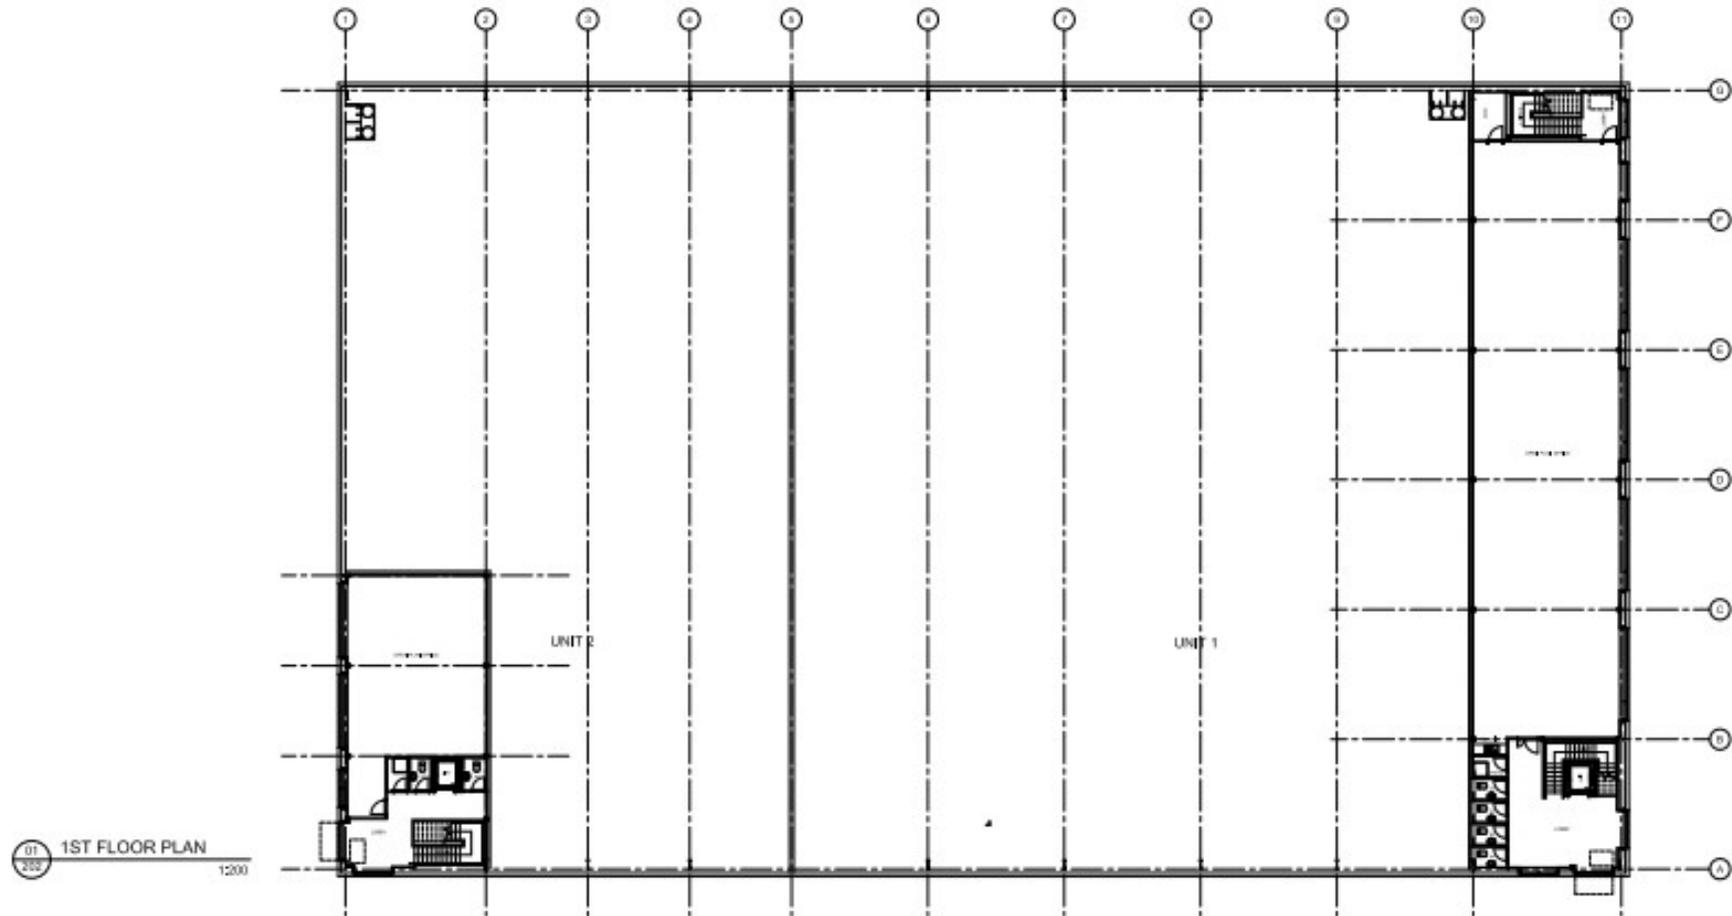


9 - Proposed floor plans Units 3 & 4

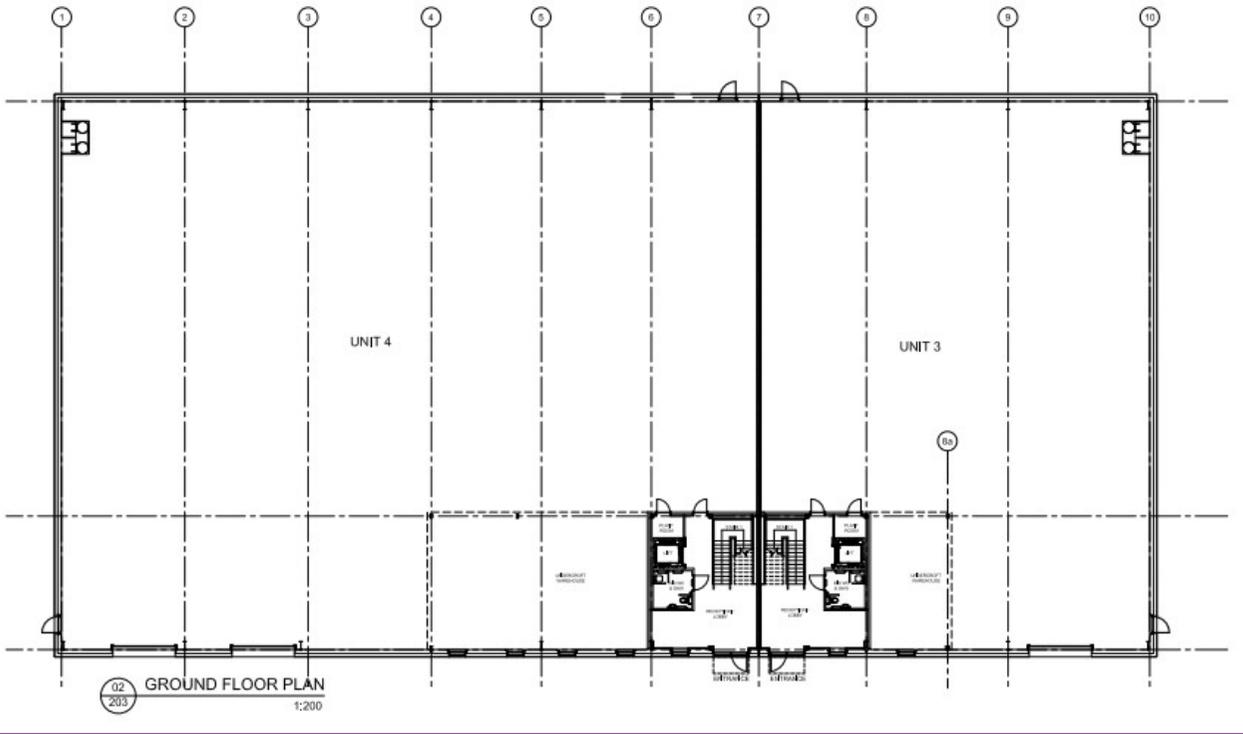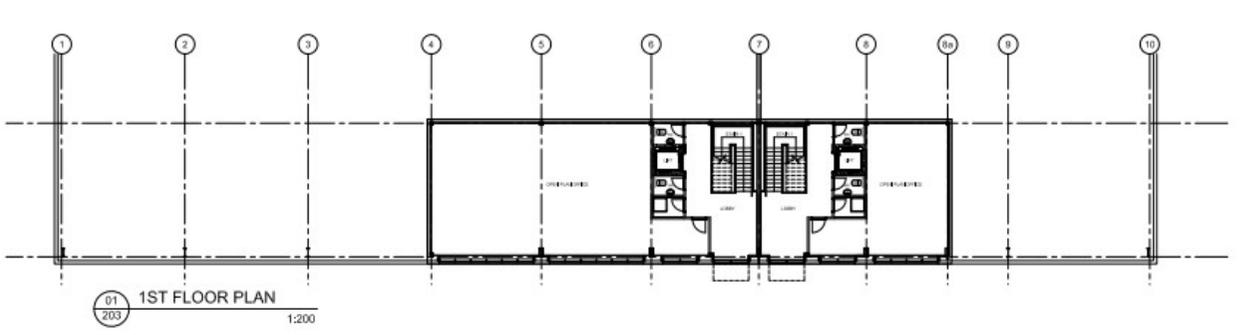


10 – Proposed elevations Units 1 & 2

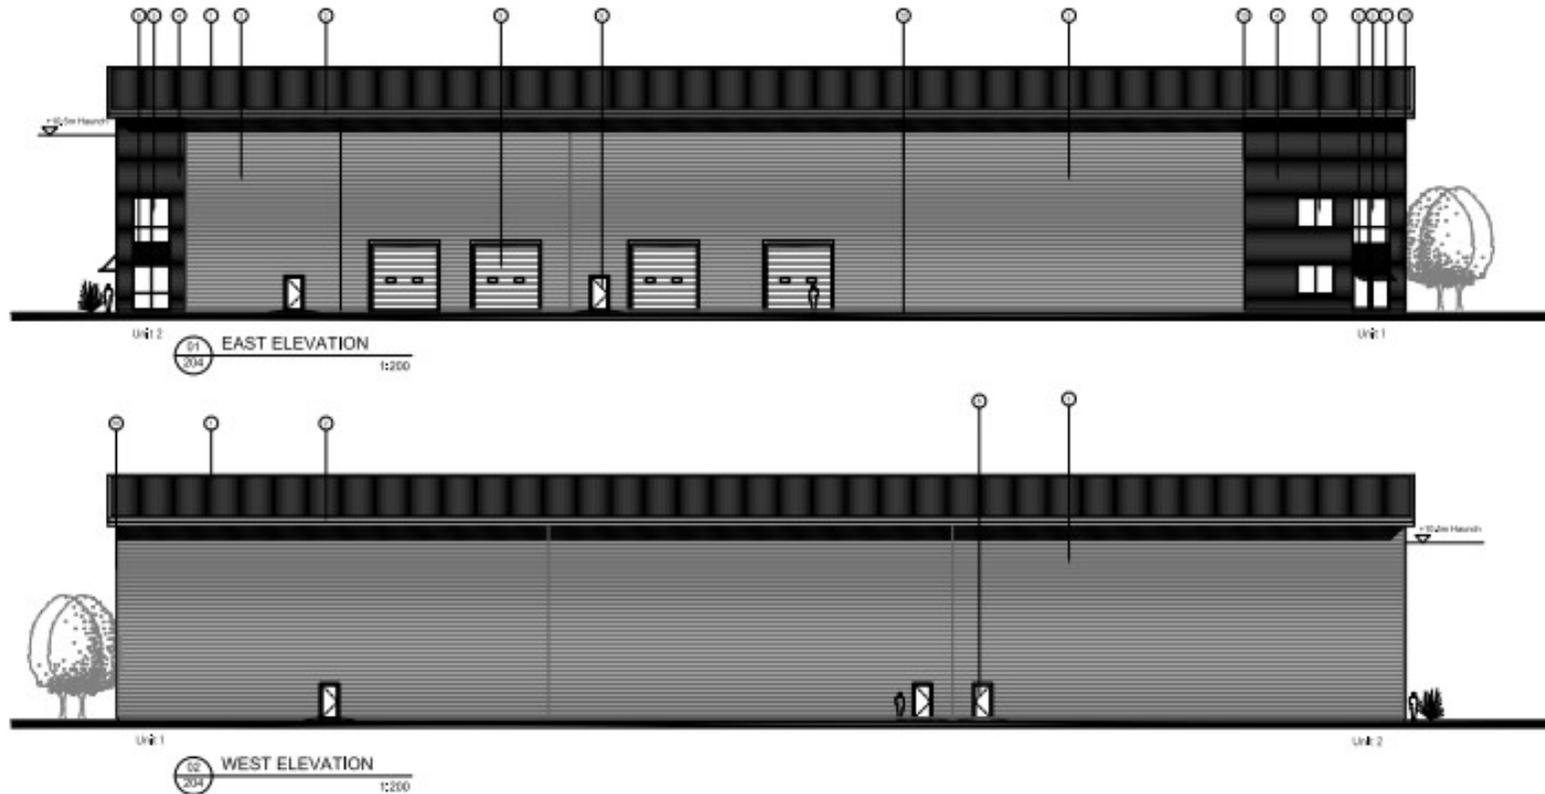


11 – Proposed elevations Units 1 & 2

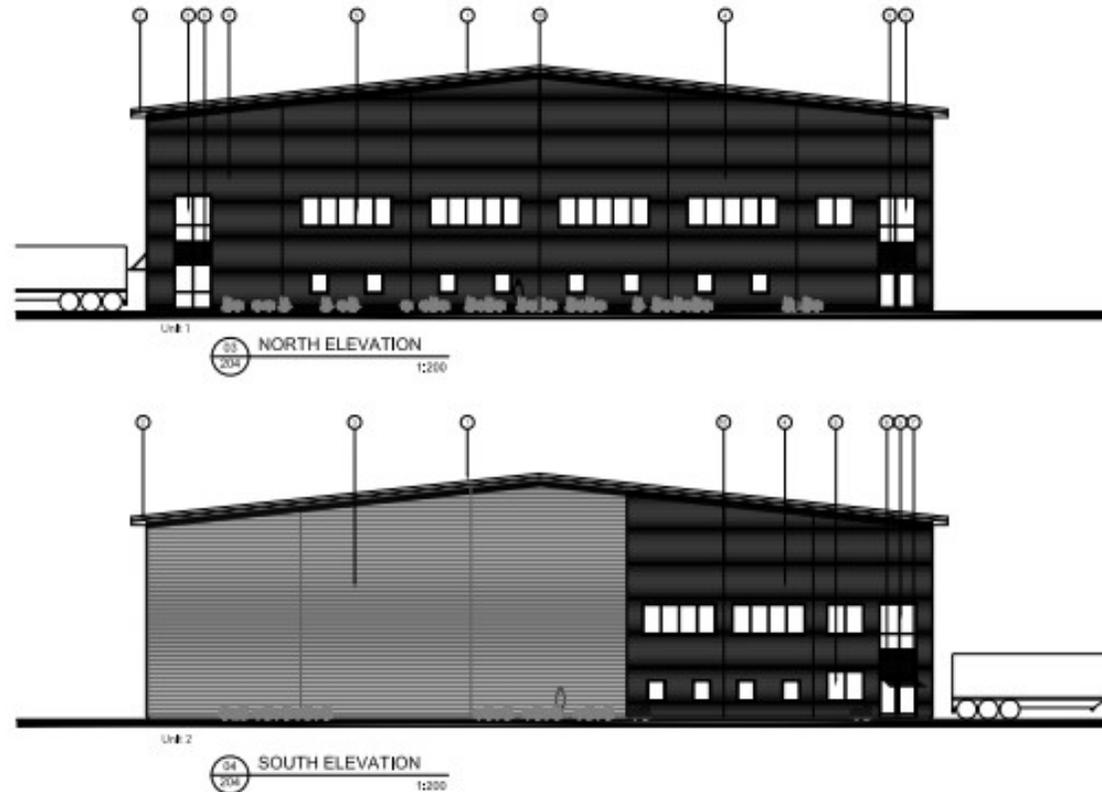

12 – Proposed elevations Units 3 & 4

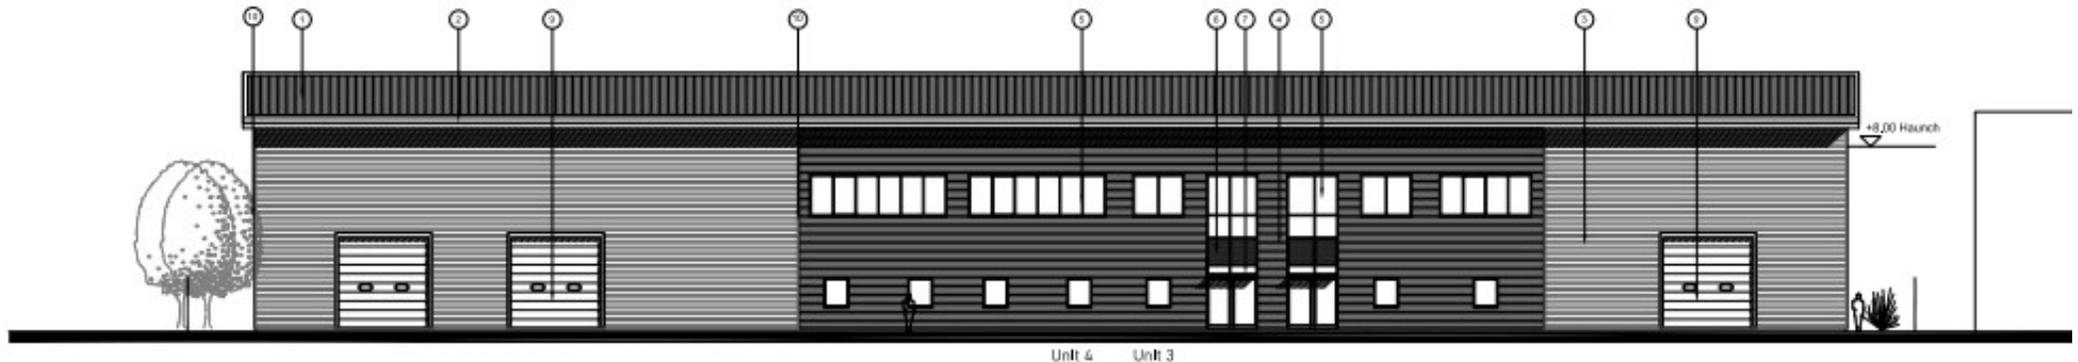

01 WEST ELEVATION
205 1:200

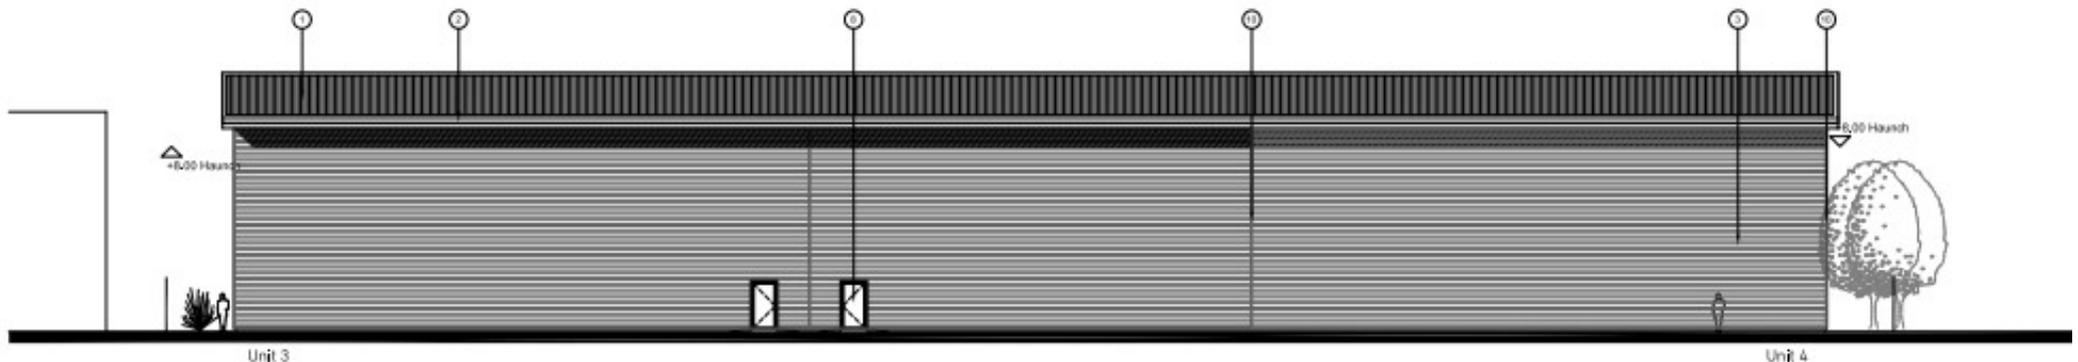

02 EAST ELEVATION
205 1:200

12 – Proposed elevations Units 3 & 4

