


15 Upton Park,


SL1 2DA

Ref: P/09806/002

# 1 – Application Site

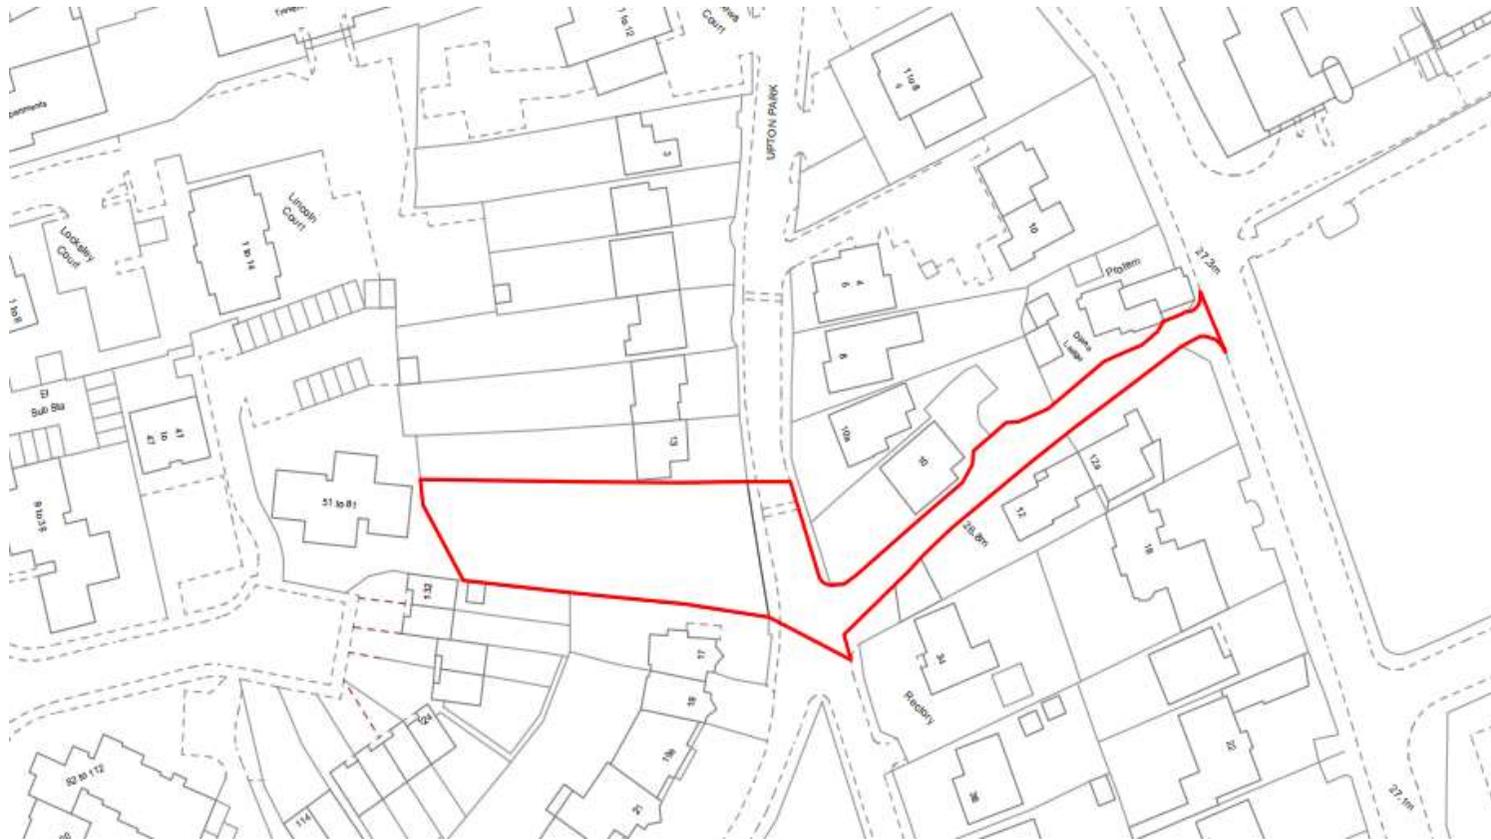

# 2 – Site Location

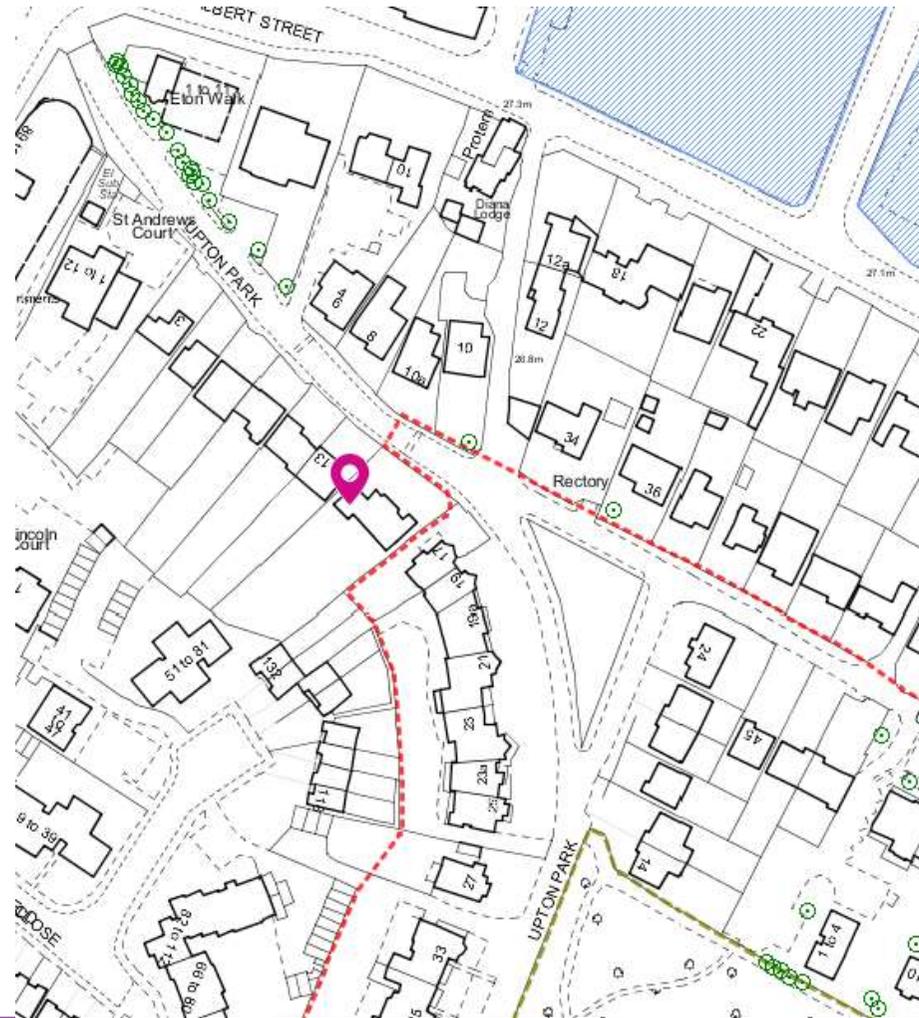

# 3 - Contextual photographs #1



# 3 - Contextual photographs #2



# 3 - Contextual photographs #3



# 3 - Contextual photographs #4

Rear of 15 Upton Park



# 3 - Contextual photographs #5

Rear of nos. 126 & 128 - 130 & 132 masked by tree



# 3 - Contextual photographs #6

Rear side of flats at nos. 51 – 81



# 4 – Block plan/ Site Layout plan



# 5 - relationship between each terrace and neighbours



# 7 – CGI image facing Upton Park road frontage



# 10 - Front elevation (road side block)



2 Front Elevation  
Scale: 1:200