

190-192 High Street, Slough

Ref: P/03079/017

# 2 - Site location




# 3 - Aerial context



## 4 – Application site from The High Street



## 6 – Site from Herschel Street

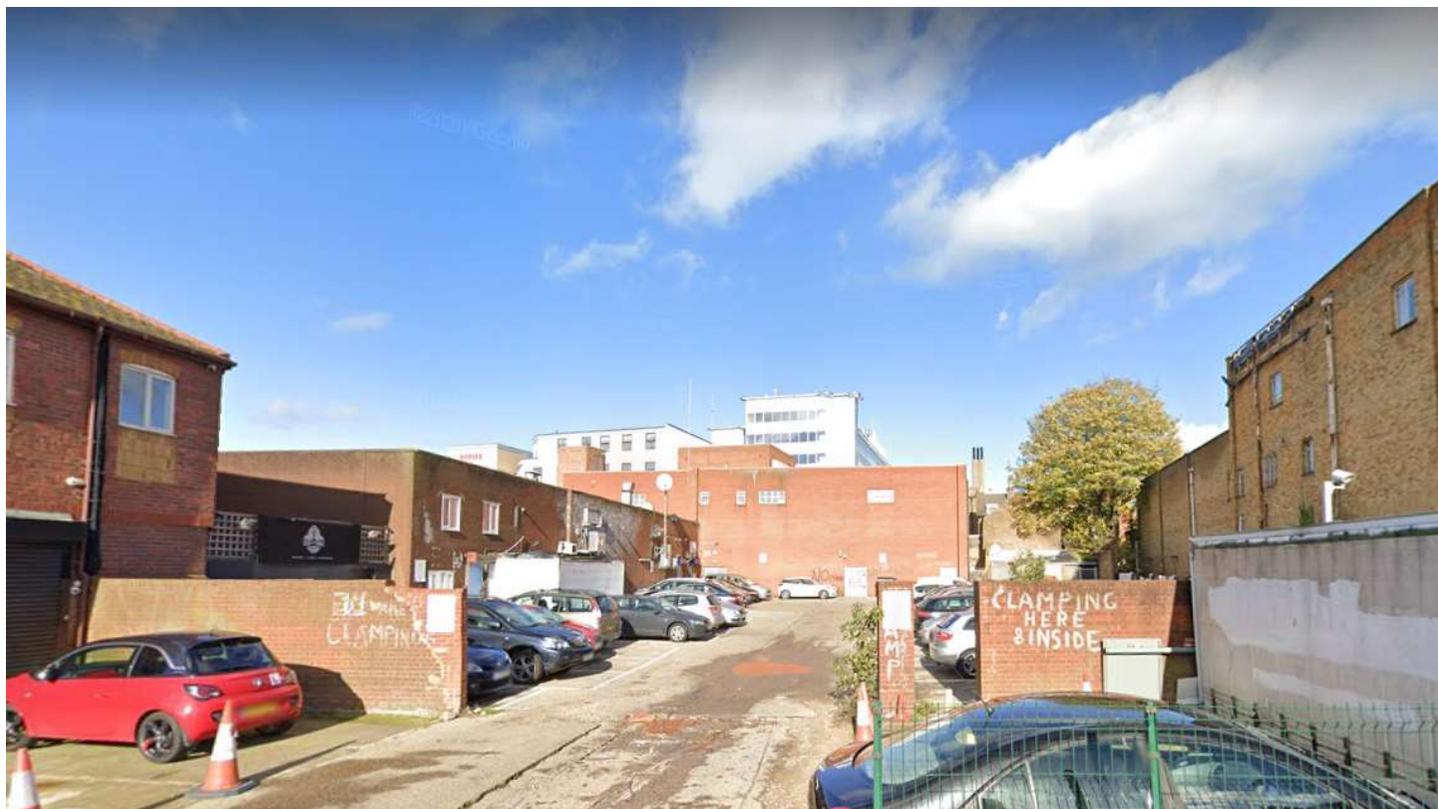

## 7 – Site Access from Park Street




## 8 – Adjacent locally listed buildings




## 9 – Park Street towards adjacent building



# 10- Proposed ground floor plan

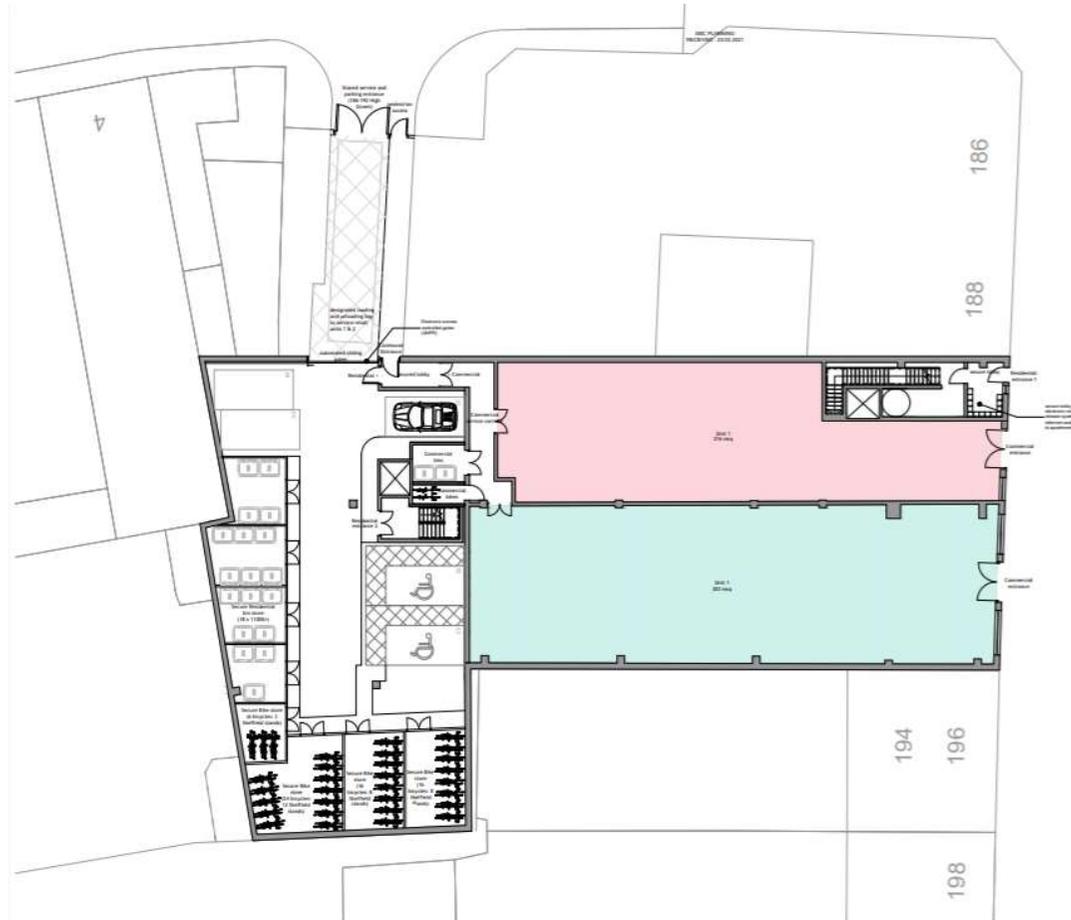

# 11 – Proposed first floor plan

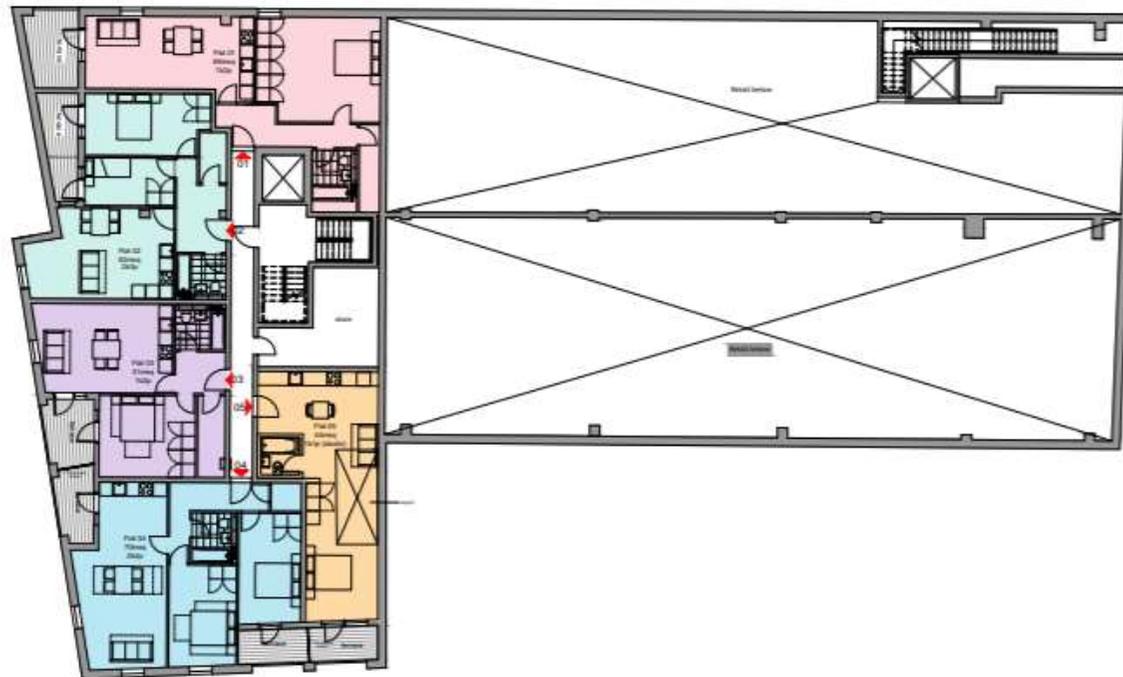

# 12 – Proposed second floor plan




# 13 – Proposed third floor plan



# 14 – Proposed fourth floor plan




# 15 – Proposed fifth floor plan

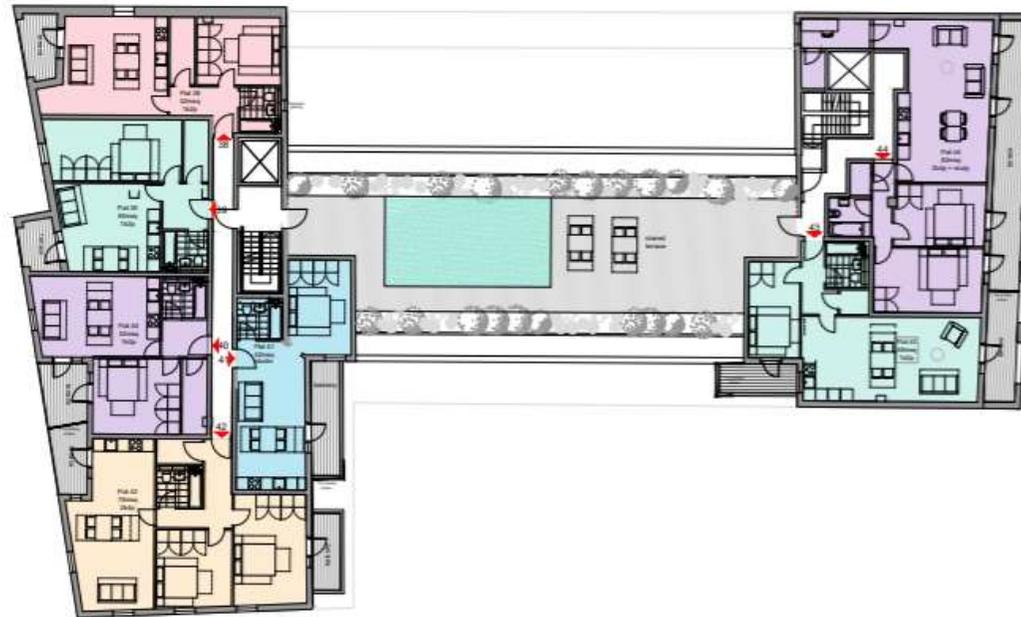

# 16 – Proposed sixth floor plan



# 17 – Proposed seventh floor plan

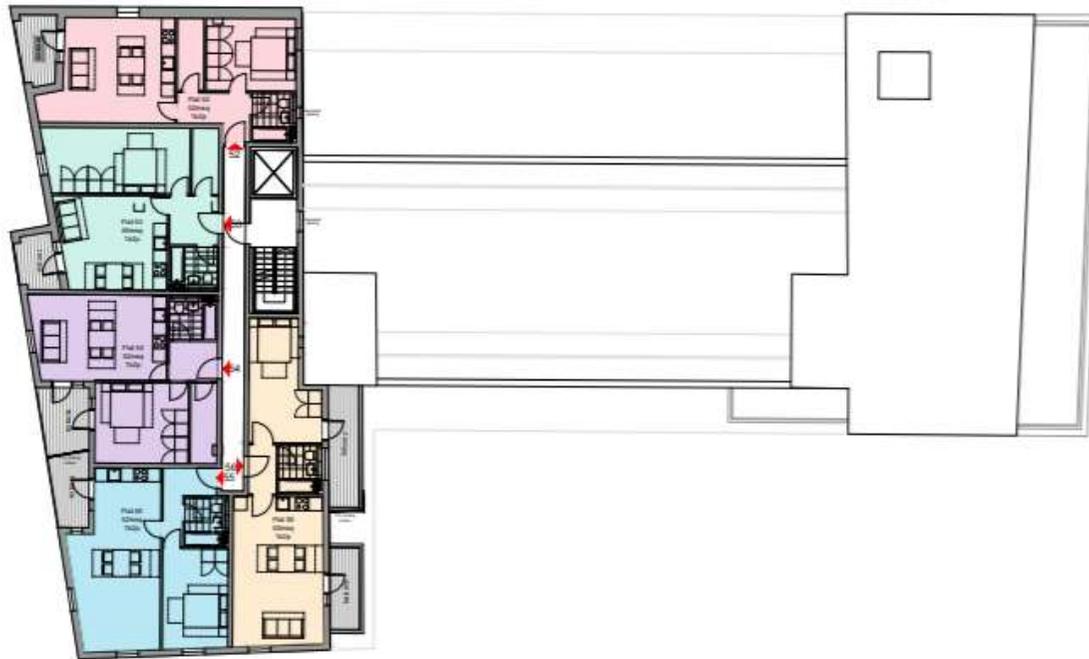


# 18 – Proposed eighth floor plan



# 19 – Proposed ninth floor plan




# 20 – Proposed roof garden

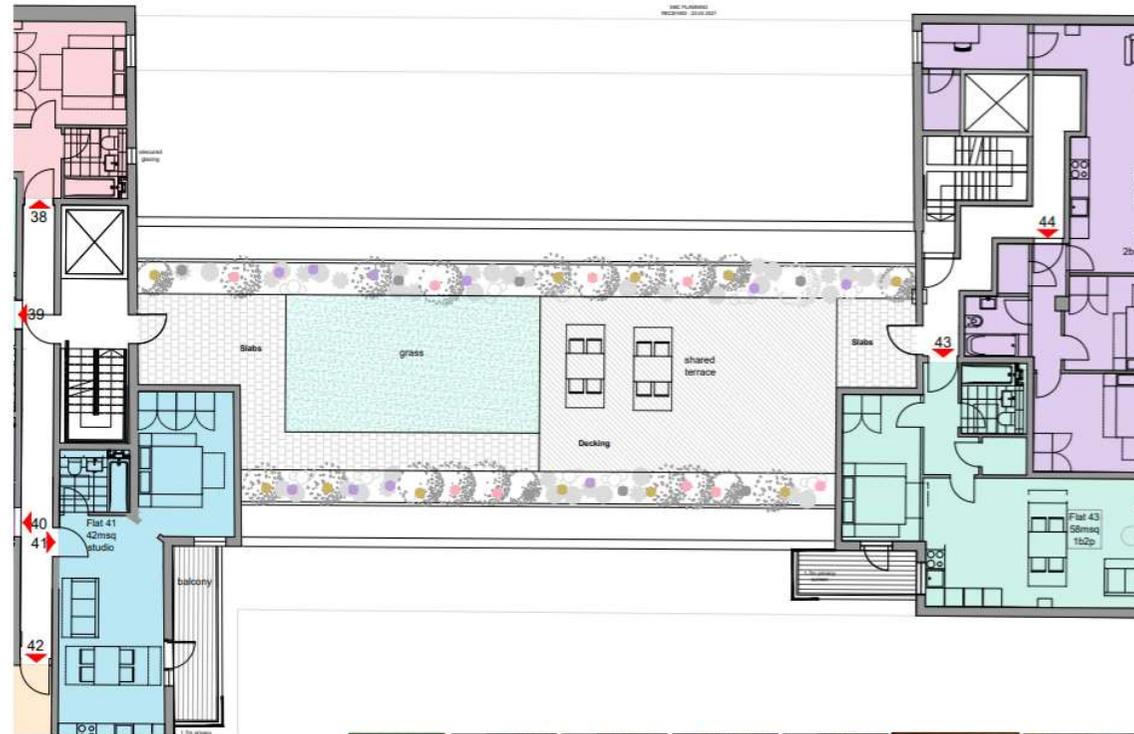


						
Grass	Daphne Genkwa Fragrant Daphne x Genkwaensis 'Star' Total number of plants: 10 Width: 40cm Height: 100cm Container Size: 2 litre	Guanyina japonica 'White Spire' Total number of plants: 8 Width: 50cm Height: 100cm Container Size: 1.2 litre	Aucuba japonica 'Crimbo' or 'Crimbo' Japanese Variegated Total number of plants: 11 Width: 40cm Height: 100cm Container Size: 1.2 litre	Buxus sempervirens 'Box' Total number of plants: 7 Width: 40cm Height: 100cm Container Size: 1.2 litre	Decking - Smooth Vertical Slats	Slabs - Natural Stone - 600x400mm Urban Interlocking Square Slabs

1 PROPOSED LANDSCAPING  
1:50 @ A1


# 21 – Proposed ground floor service area

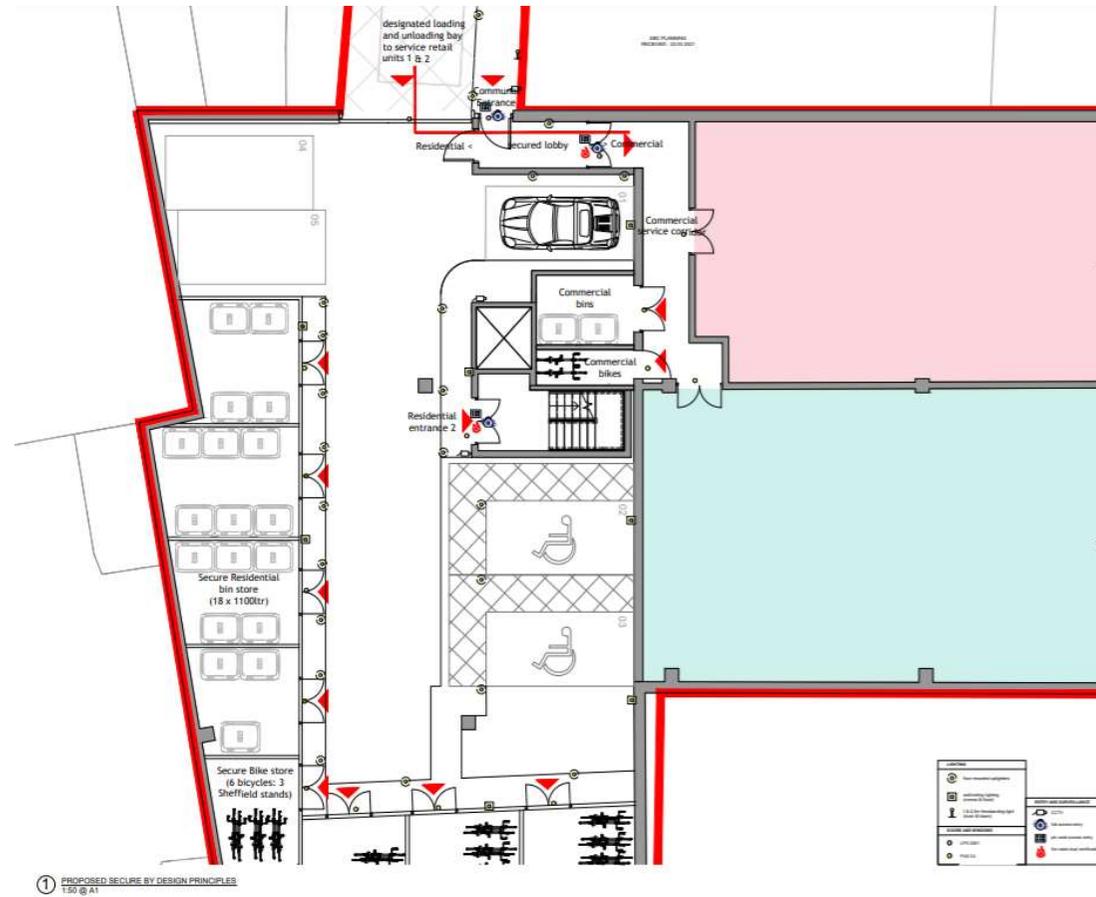

# 22 – Proposed High Street elevation

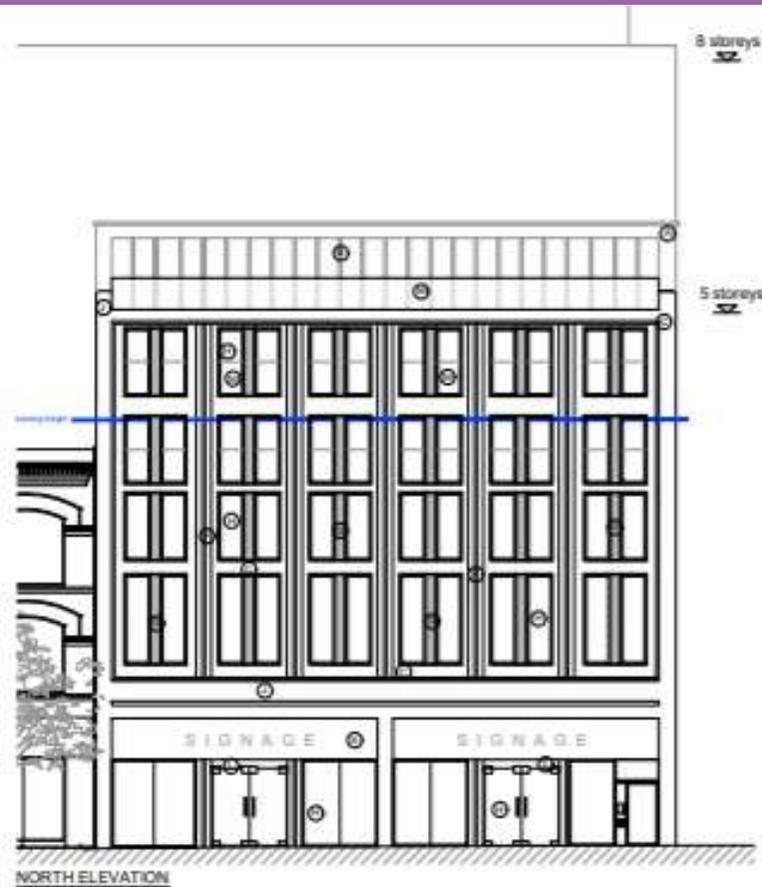


# 23 – Proposed northern elevation

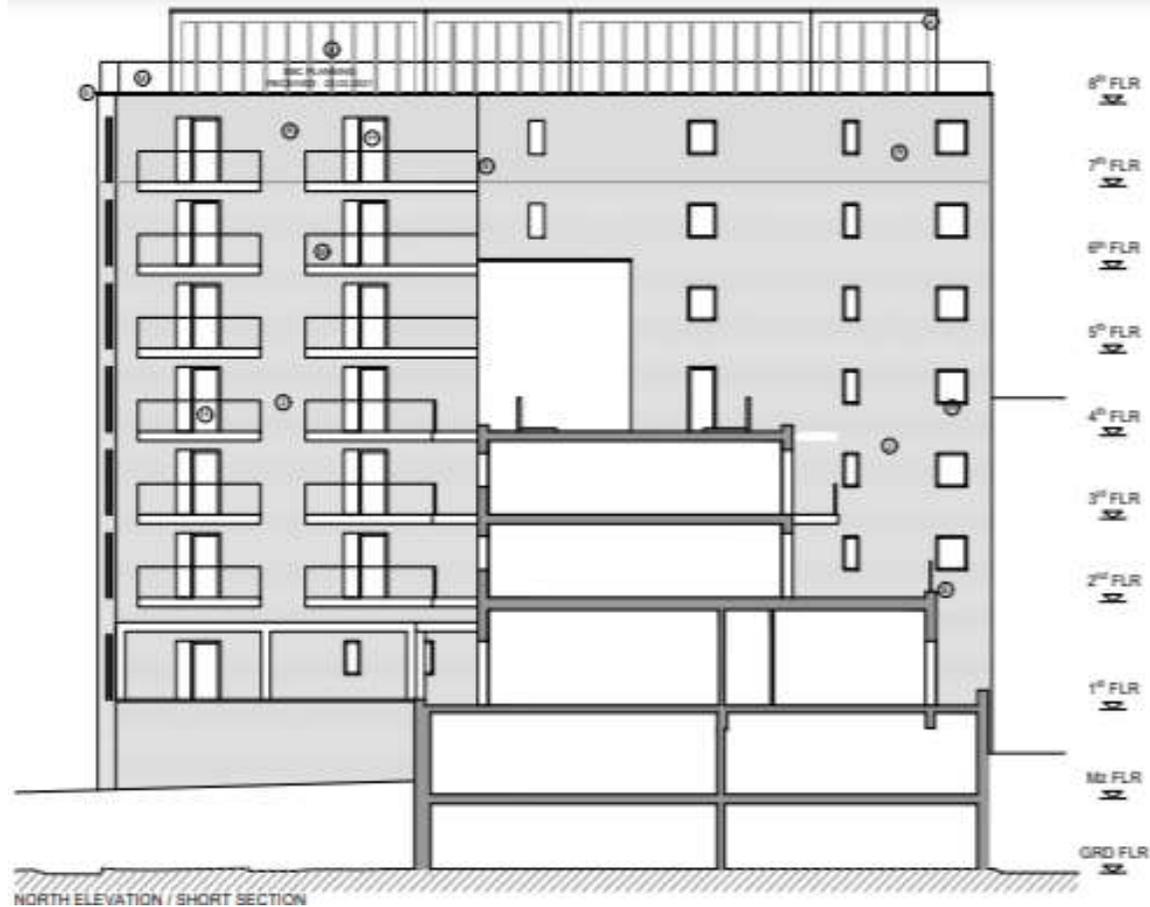

# 24 – Proposed southern elevation




# 25 – Proposed western elevation

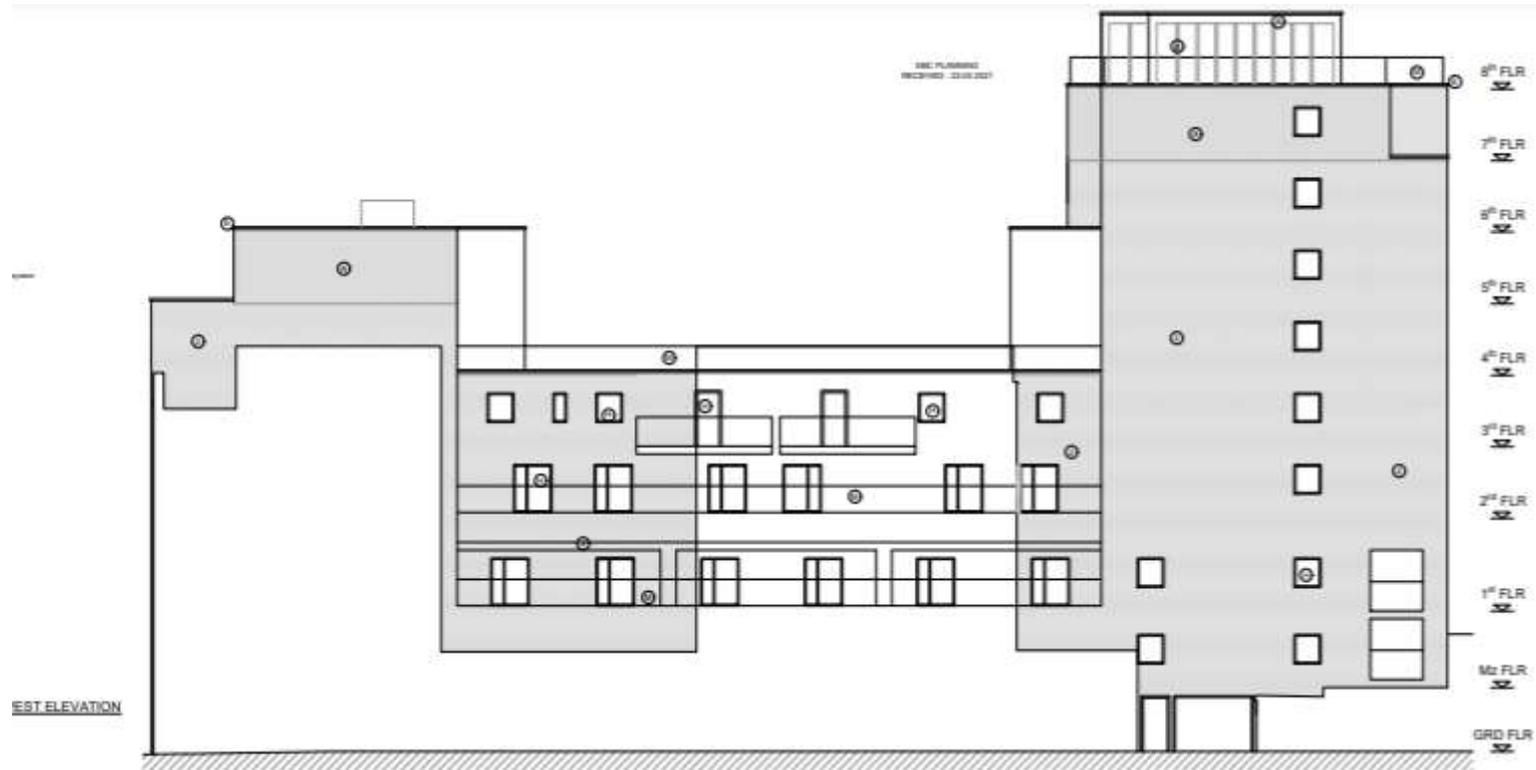

# 26 – Proposed eastern elevation



# 27 – Proposed southern elevation

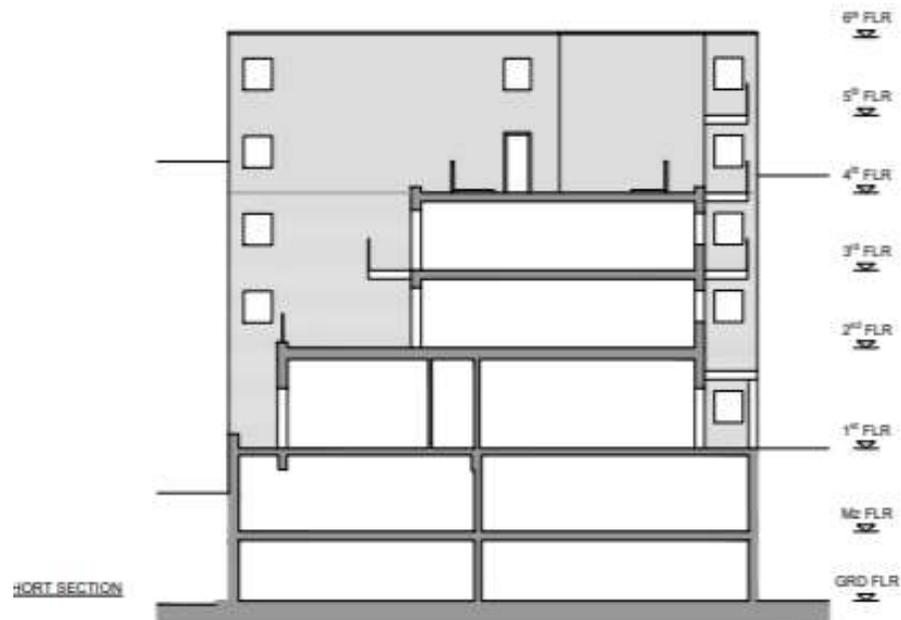

# 28 – Proposed streetscene elevation



# 29 – CGI



# 30 – CGI



# 31 – CGI



# 32 – CGI



# 33 – Massing Drawing

