

Drawing Numbering Key:

1. project identifier 2. originator 3. zone 4. level 5. drawing type 6. discipline ref 7. series 8. sheet number

This drawing is copyright and owned by Dan Worden Architecture and may not be reproduced or used unless accepted in writing.

This drawing is prepared solely for design and planning submission purposes. It is not intended or suitable for either Building Regulations or Construction purposes and should not be used for such. Contractors must check all dimensions from site.

All other design discipline elements other than specified architectural elements, have been imported from the relevant consultant's drawings and reference should be made to the individual consultant's drawings for their specific elements of work.

Discrepancies and / or ambiguities within this drawing, between it and information given elsewhere, must be reported immediately to Dan Worden Architecture for clarification before proceeding.


All works are to be carried out in accordance with the latest CDM Safety Standard, Building Regulations, British Standards and Industry Codes of Practice unless specifically directed otherwise.

Responsibility for the reproduction of this drawing in paper form, or if issued in electronic format, lies with the recipient to check that all information has been replicated in full and is correct when compared to the original paper or electronic image. Graphical representations of equipment on this drawing have been co-ordinated, but are approximations only. Please refer to the Specifications and / or Details for actual sizes and / or specific contractor construction information.

This original document is issued for the purpose indicated below and contains information of confidential nature. Further copies and circulation will be strictly in accordance with the confidentiality agreement under the contract. This original must be destroyed or returned to the contractor.

Proposed outdoor umbrellas

Hatch indicates approximate area of proposed works

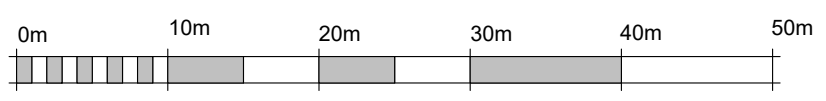

VISUAL SCALE 1:500 @ A3

1 Block Plan
1 : 500

P01	Updated following comments from Planners	18.01.22	DW
rev	description	date	drawn

Revision Schedule

client:
Waltham Forest Council

project:
Vestry House Museum - Hard Landscaping and Parasols

title:
Block Plan

project no: VHM-21 scale: 1 : 500 @A3 drawn by: DW date: 18/01/22

drawing no: VHM -DWA-XX -XX -DR -A -90-003 Status: S0 Rev: P01

Dan Worden Architecture

Tel: 07581 584180
Email: enquiries@danwordenarchitecture.co.uk
Web: danwordenarchitecture.co.uk