



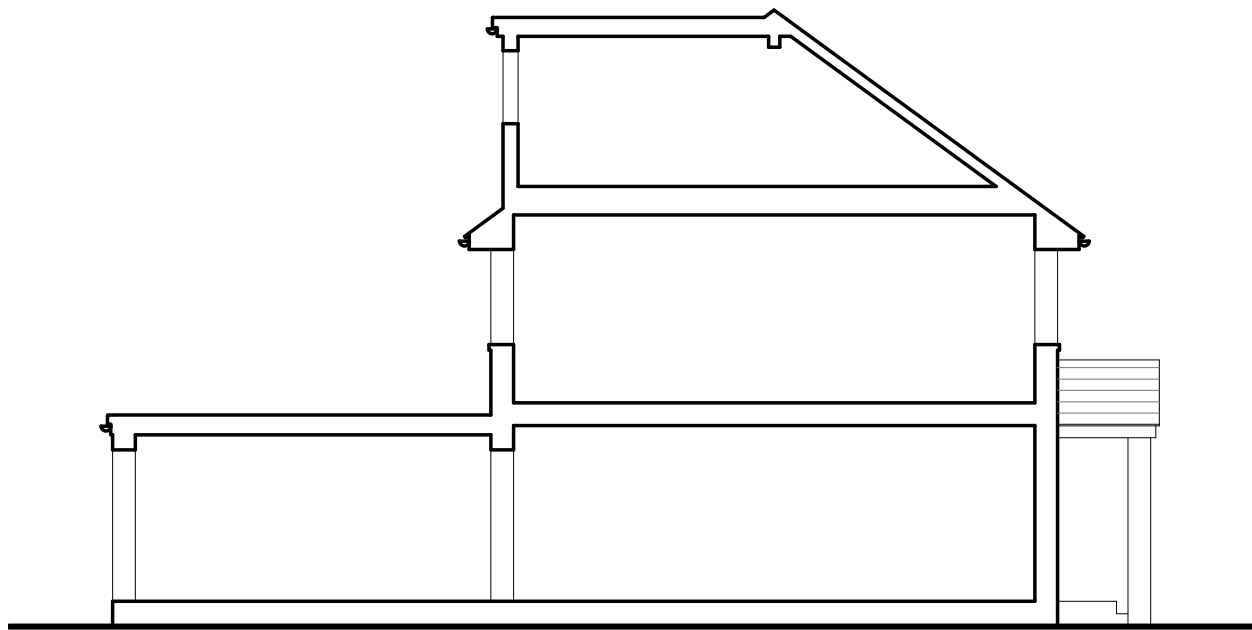

PROPOSED SECTION A-A

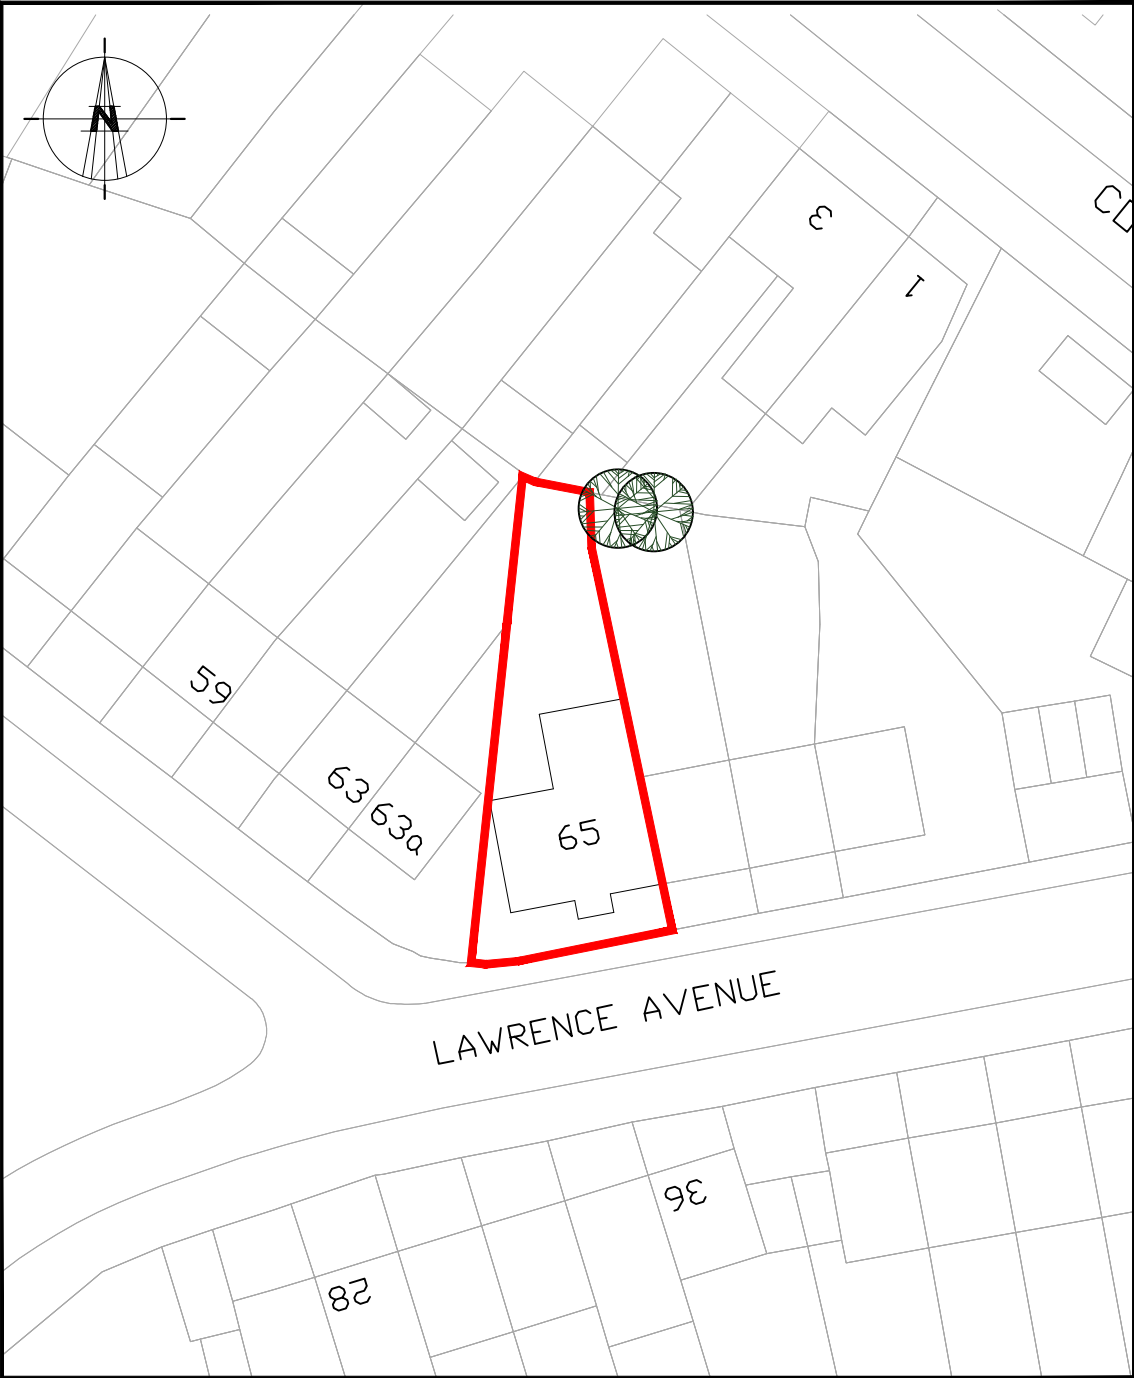

PROPOSED BLOCK PLAN

SCALE 1:500



address	65 LAWRENCE AVENUE, WALTHAMSTOW, LONDON E17 5PG	date	JAN 2023
project description	PROPOSED CONVERSION OF EXISTING HOUSE INTO 1No. 2 BEDROOM HOUSE AND 1No. 3 BEDROOM HOUSE	scale	1:100 (atA3)
drawing title	PROPOSED SECTION AND BLOCK PLAN	dwn by	A.G
		drg.no REV.	309-77

BLUELINE

ARCHITECTURAL CONSULTANTS LIMITED
HAMILTON HOUSE, 4A THE AVENUE, LONDON E4 9LD

t: 020 8521 0158
e: info@bluelinelondon.com