


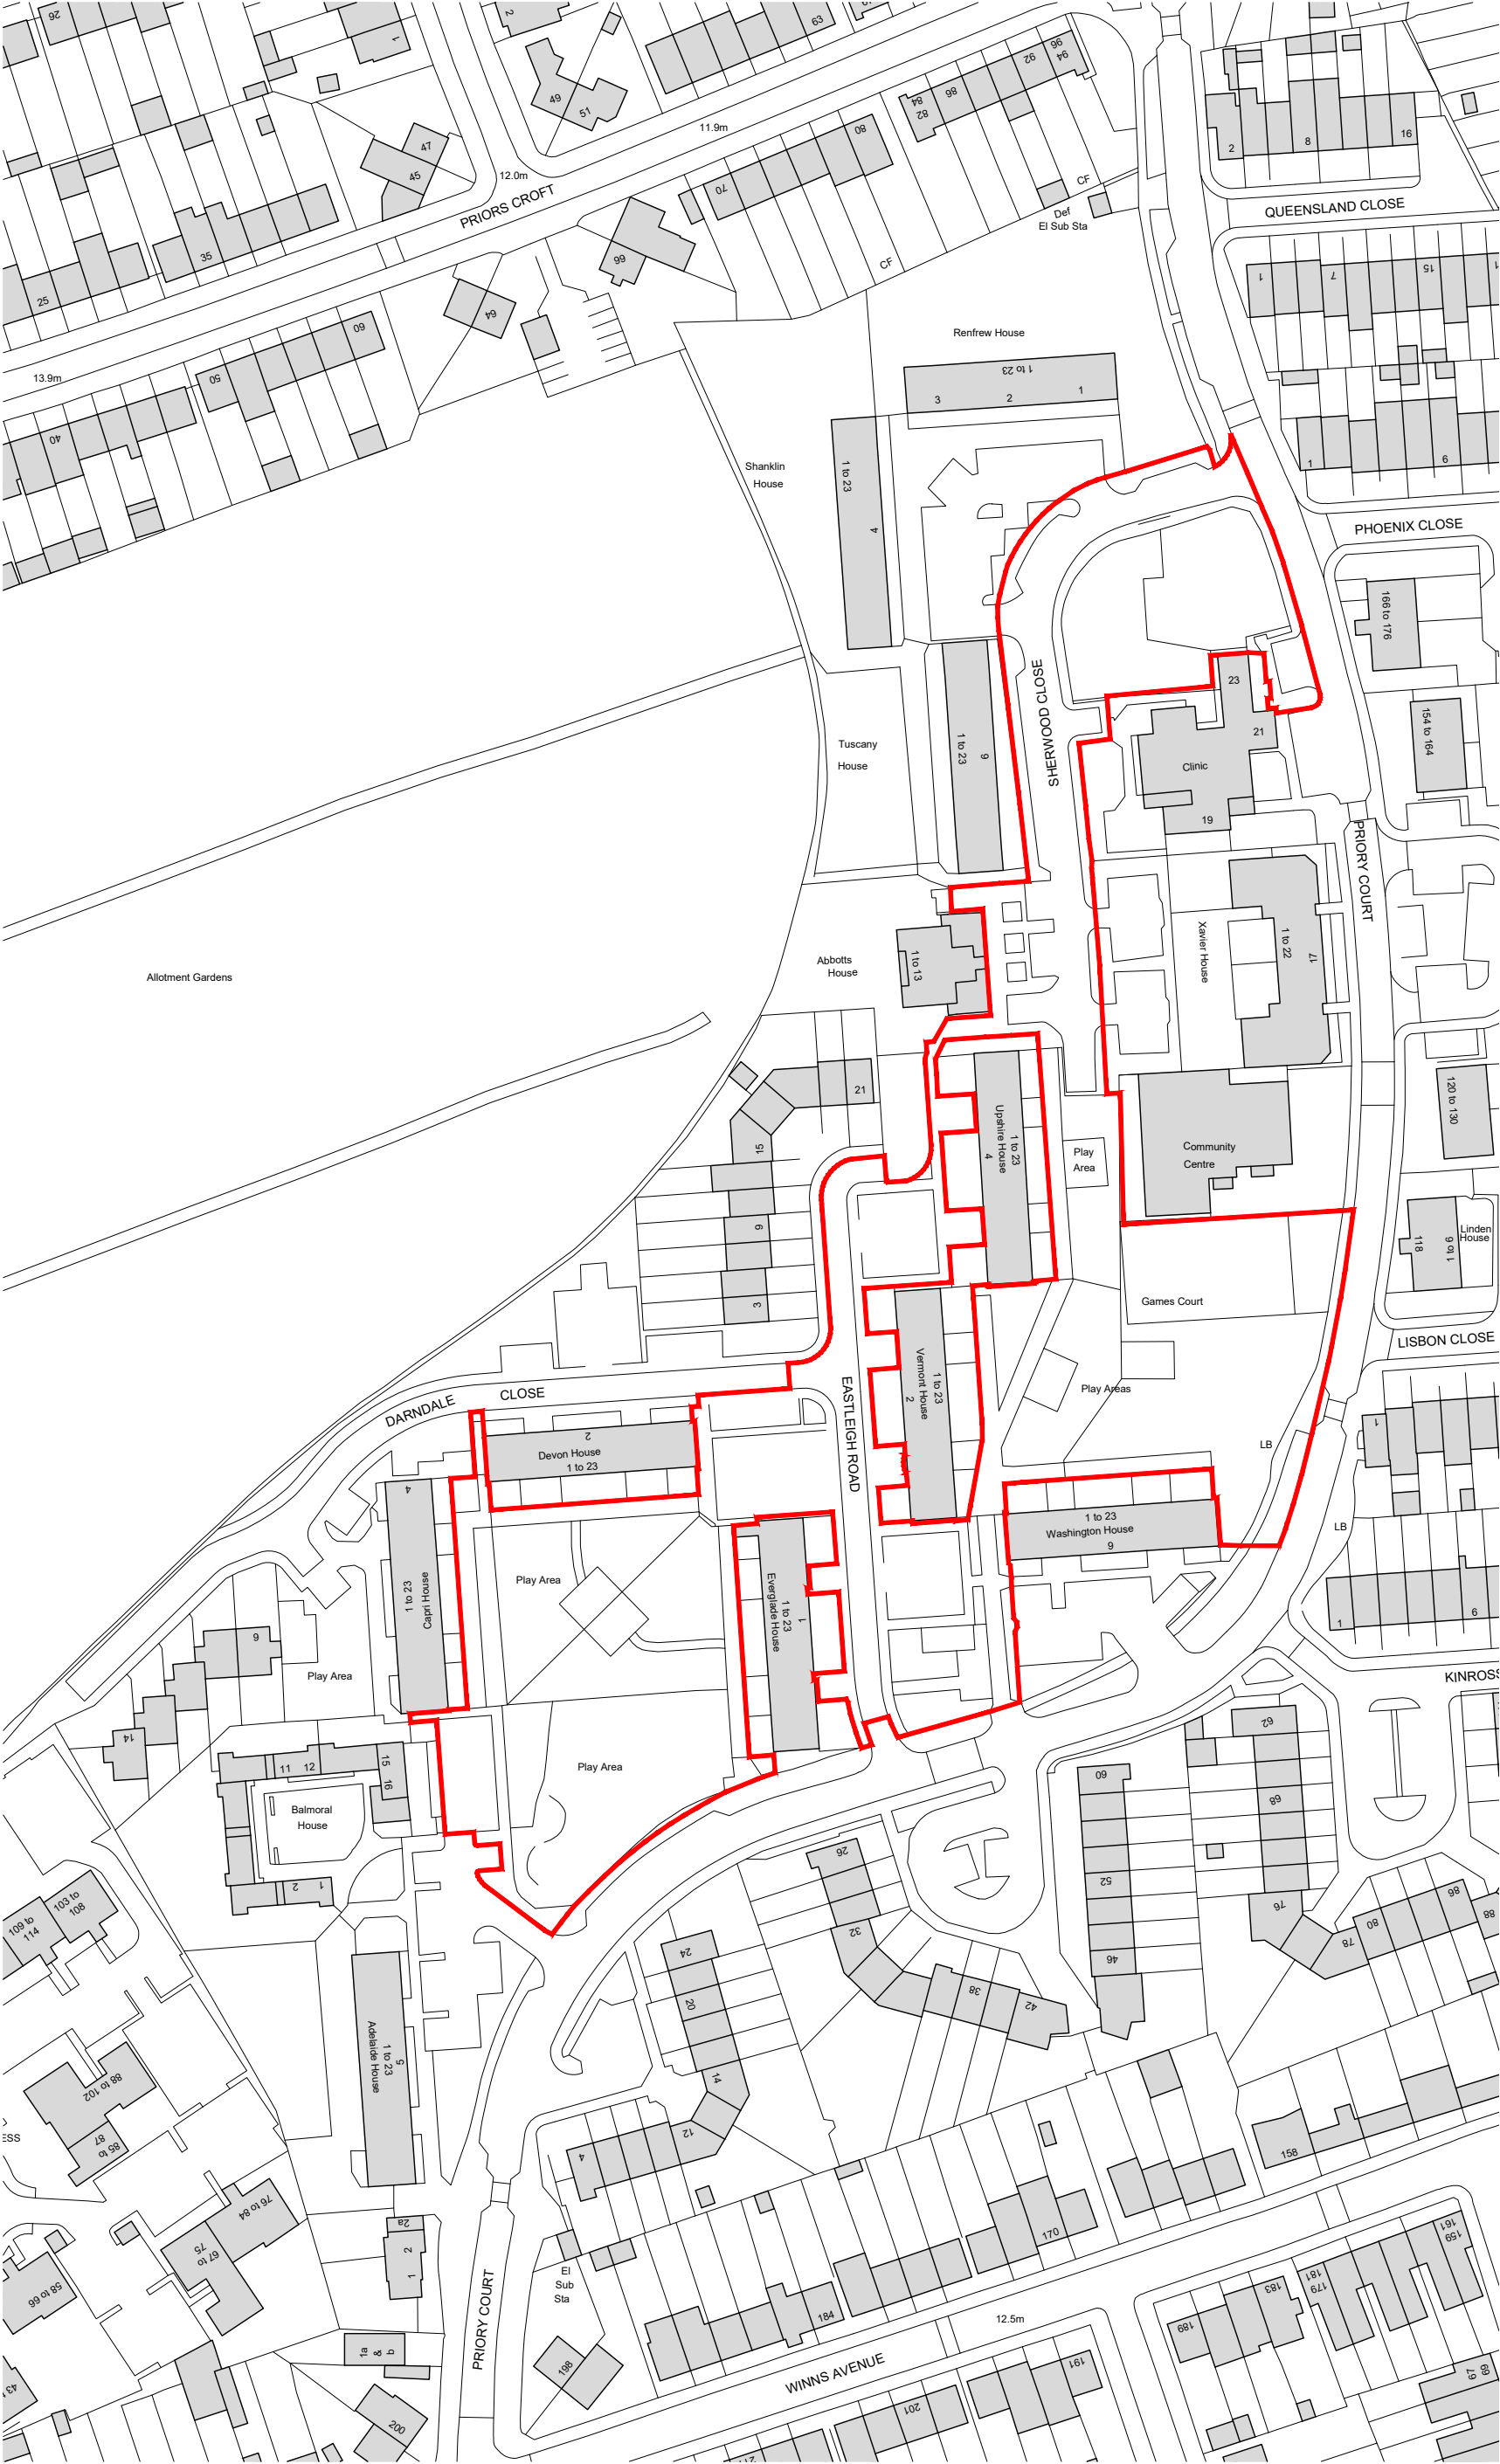

OS License Number: 100062396



This drawing and the design are the copyright of **ON Architecture Ltd** only.
This drawing should not be copied or reproduced without written consent.
All dimensions are to be checked on site prior to setting out and fabrication and **ON Architecture Ltd** should be notified of any discrepancy prior to proceeding further.
For Construction & Fabrication Purposes - Do not scale from this drawing, use only the illustrated dimensions herein. Additional dimensions are to be requested and checked directly.
Illustrated information from 3rd party consultants/specialists is shown as indicatively only. See other consultant / specialist drawings for full information and detail.
All aspects of the architectural design concerning fire performance / fire safety (whether or not illustrated / annotated) are to be considered as 'For Approval' only, irrespective of the drawing status / suitability.

KEY
Site Boundary

Revision Note & Date			
Rev	Date	Note	
001	06.02.23	ISSUED FOR PLANNING	Amended Checked CS KB
002	21.03.23	UPDATED TO CLIENT COMMENTS	CS JH

ON
ARCH
ITECT
URE

Canterbury Studio
Logan House, St Andrews Close
Canterbury,
CT1 2RP

info@onarchitecture.co.uk
onarchitecture.co.uk
01227 634534

Project Title
PRIORITY COURT, WALTHAMSTOW

Client Details
SIXTY BRICKS

Drawing Title
SITE LOCATION PLAN

BIM Number
20.112-ONA-ZZ-00-DR-A - 0001
Scale: 1:1250 @ A3 JAN 2023 Drawn: CS Checked: KB

Drawing Status
PLANNING

Project No.	Drawing No.	Status	Revision
20.112	0001	A3	002