

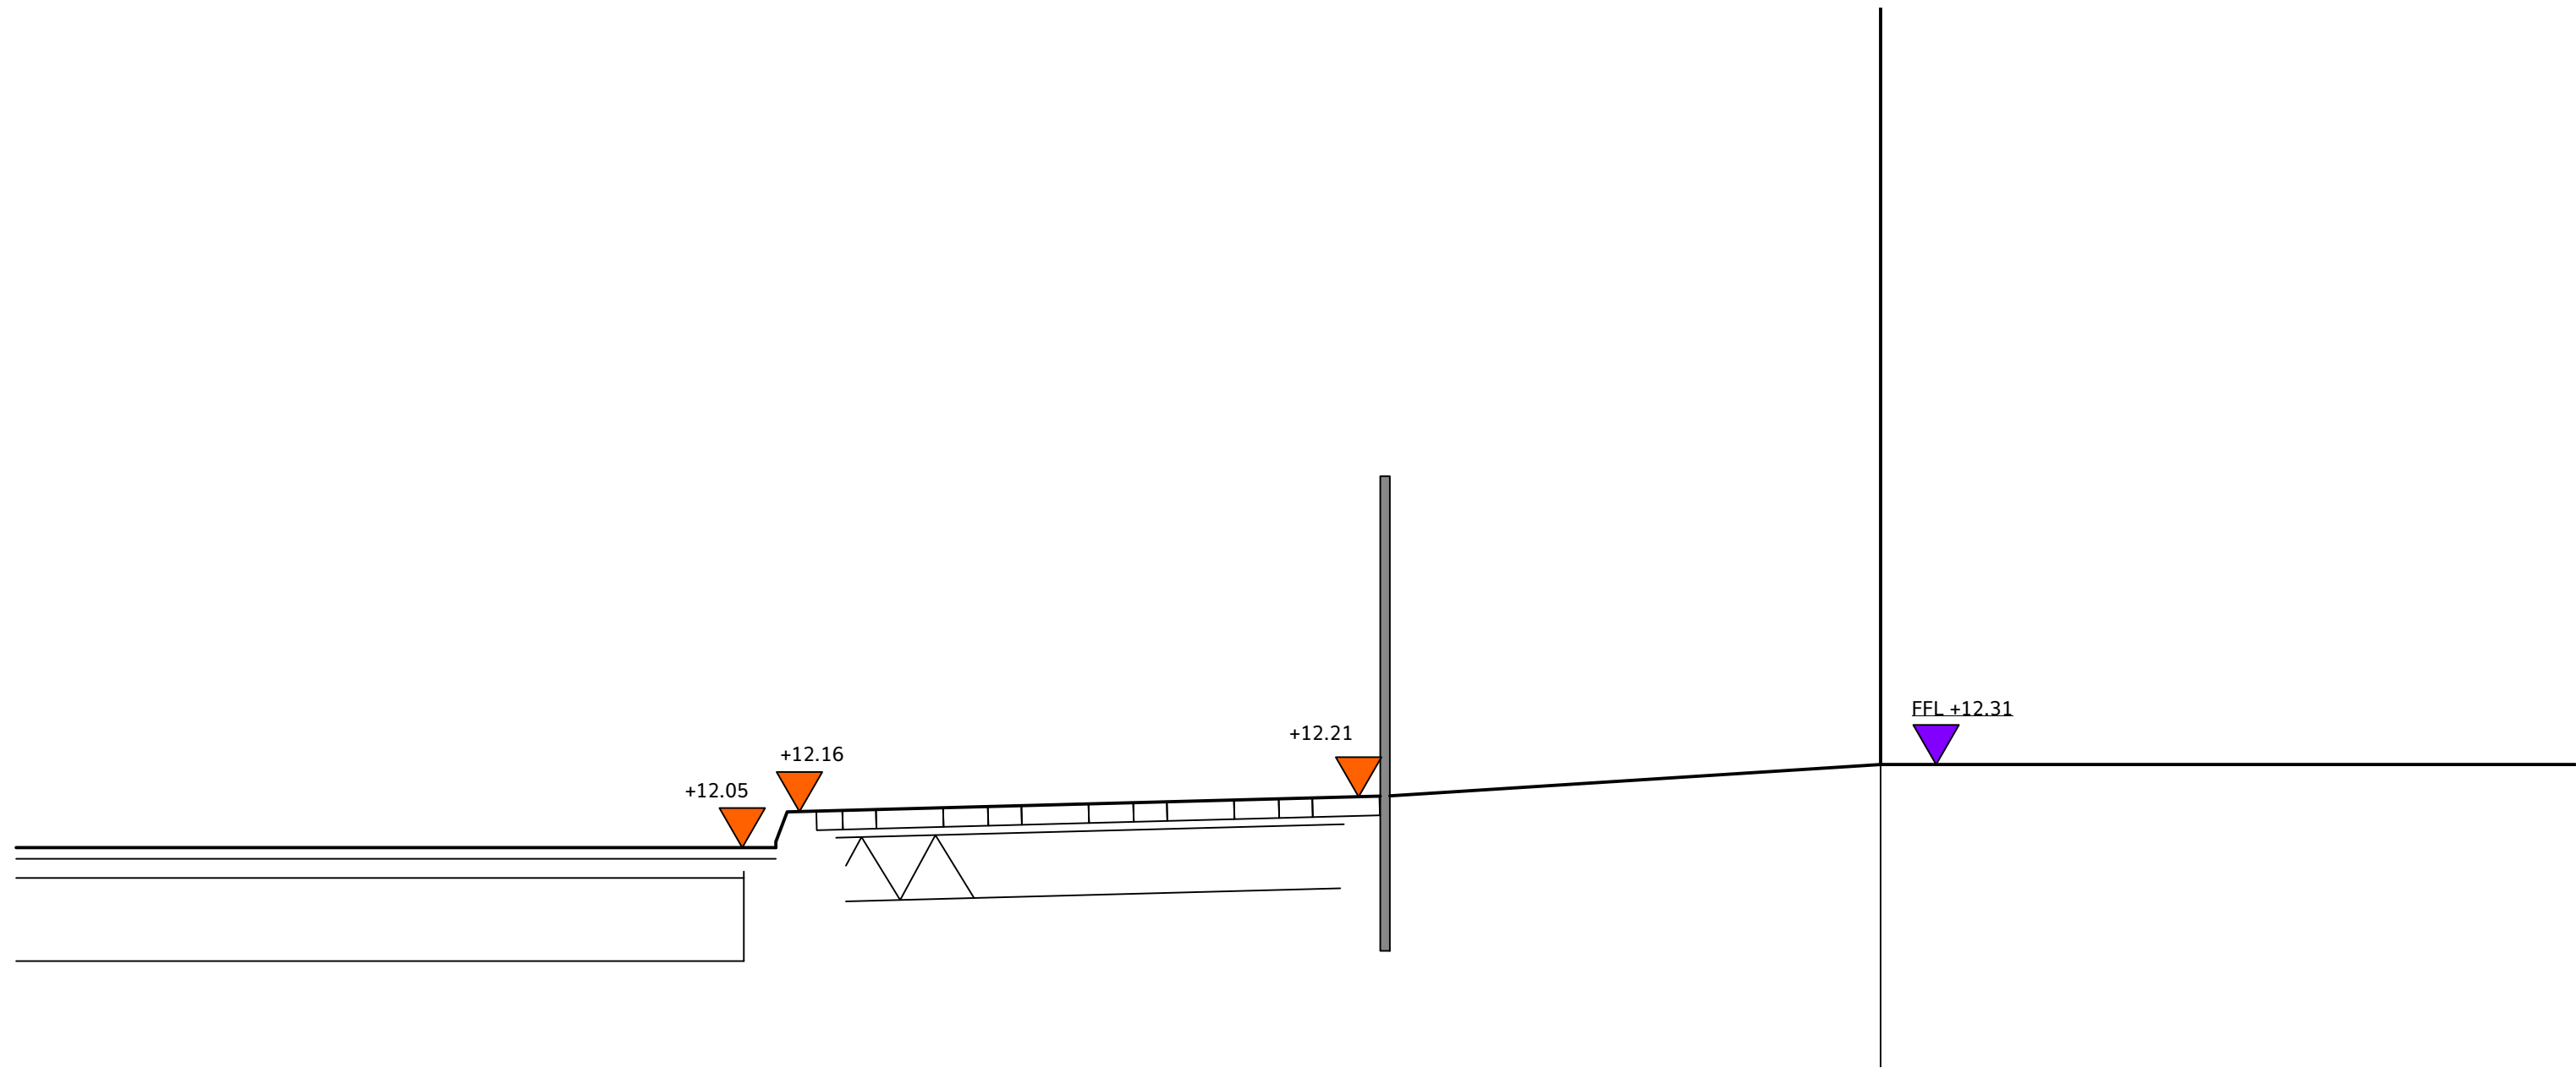



1
Section 1
Scale: 1:20

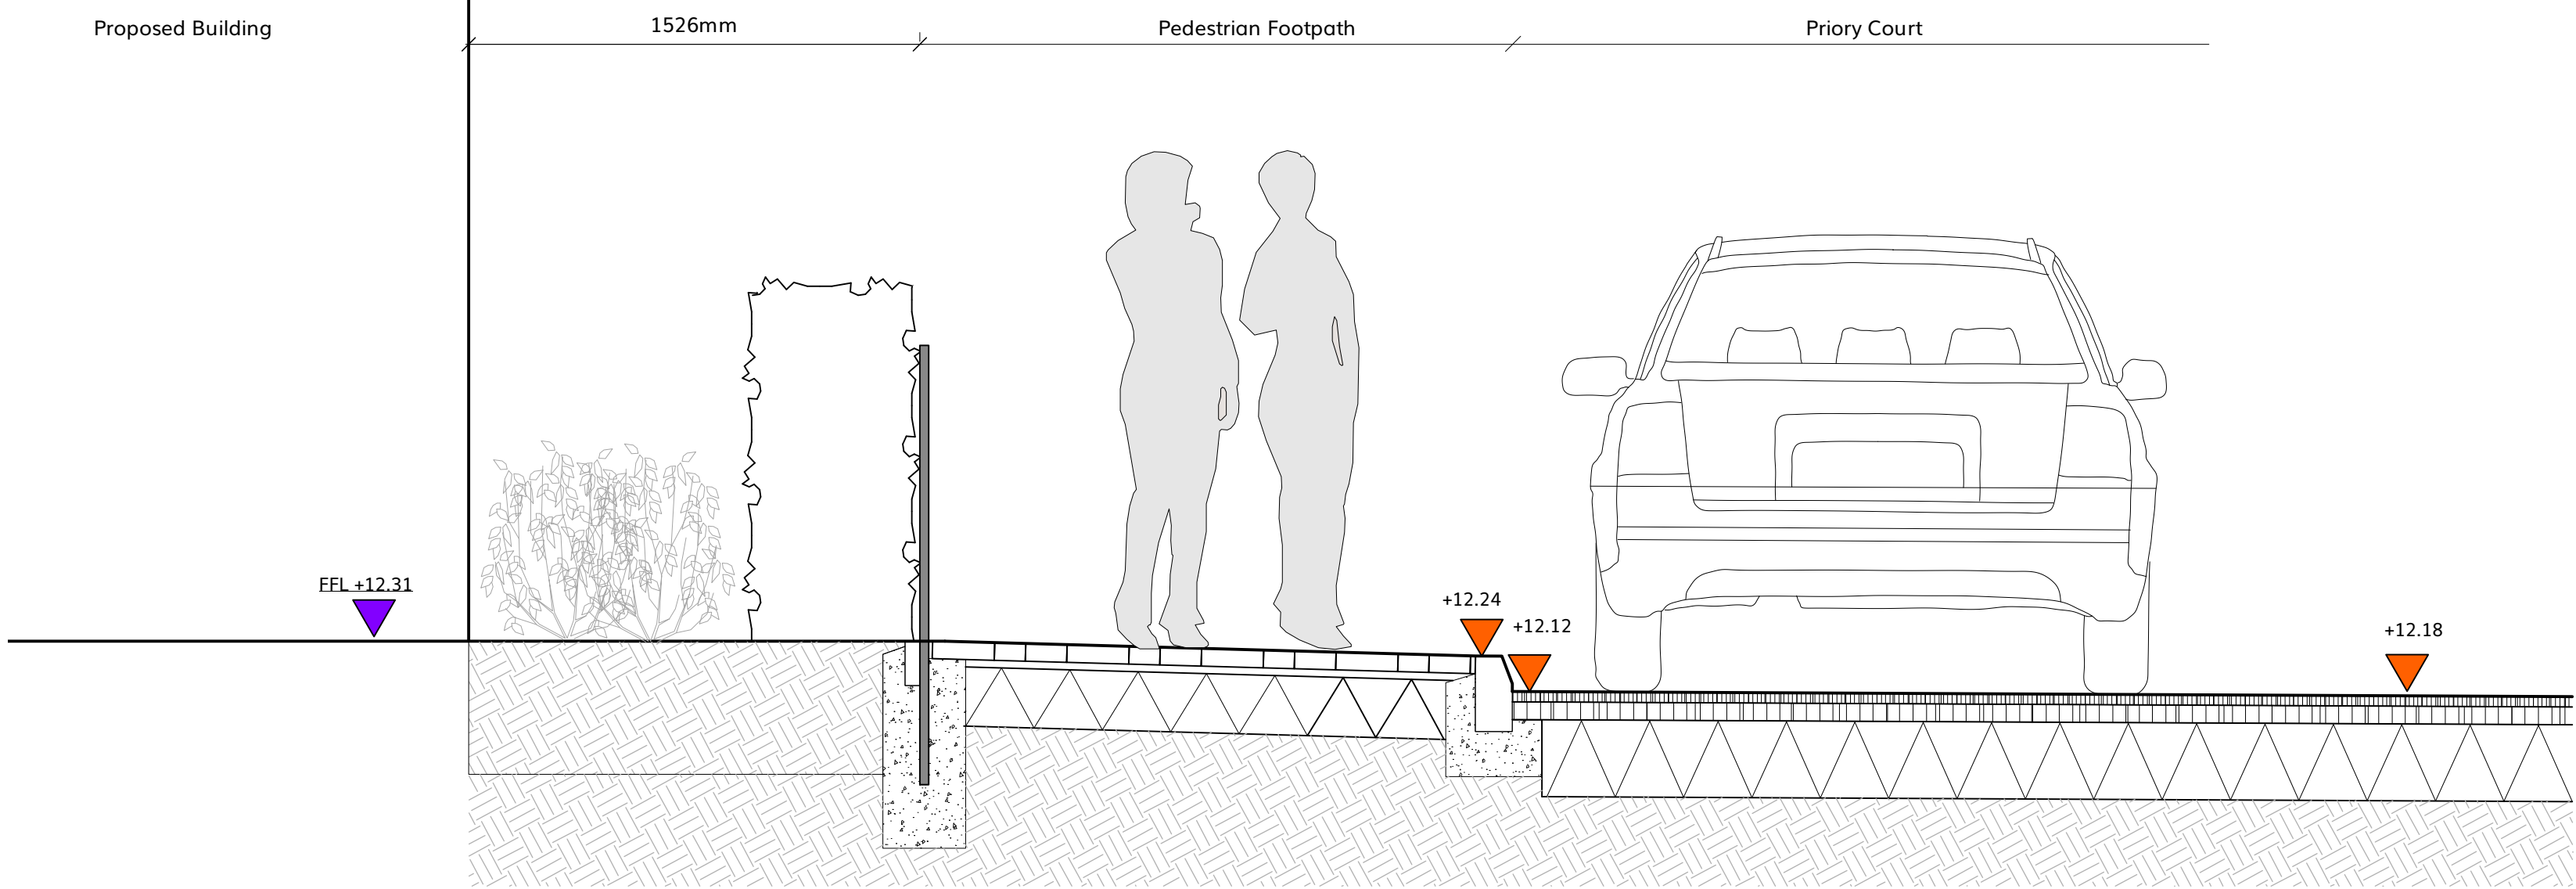

3
Section 3
Scale: 1:50

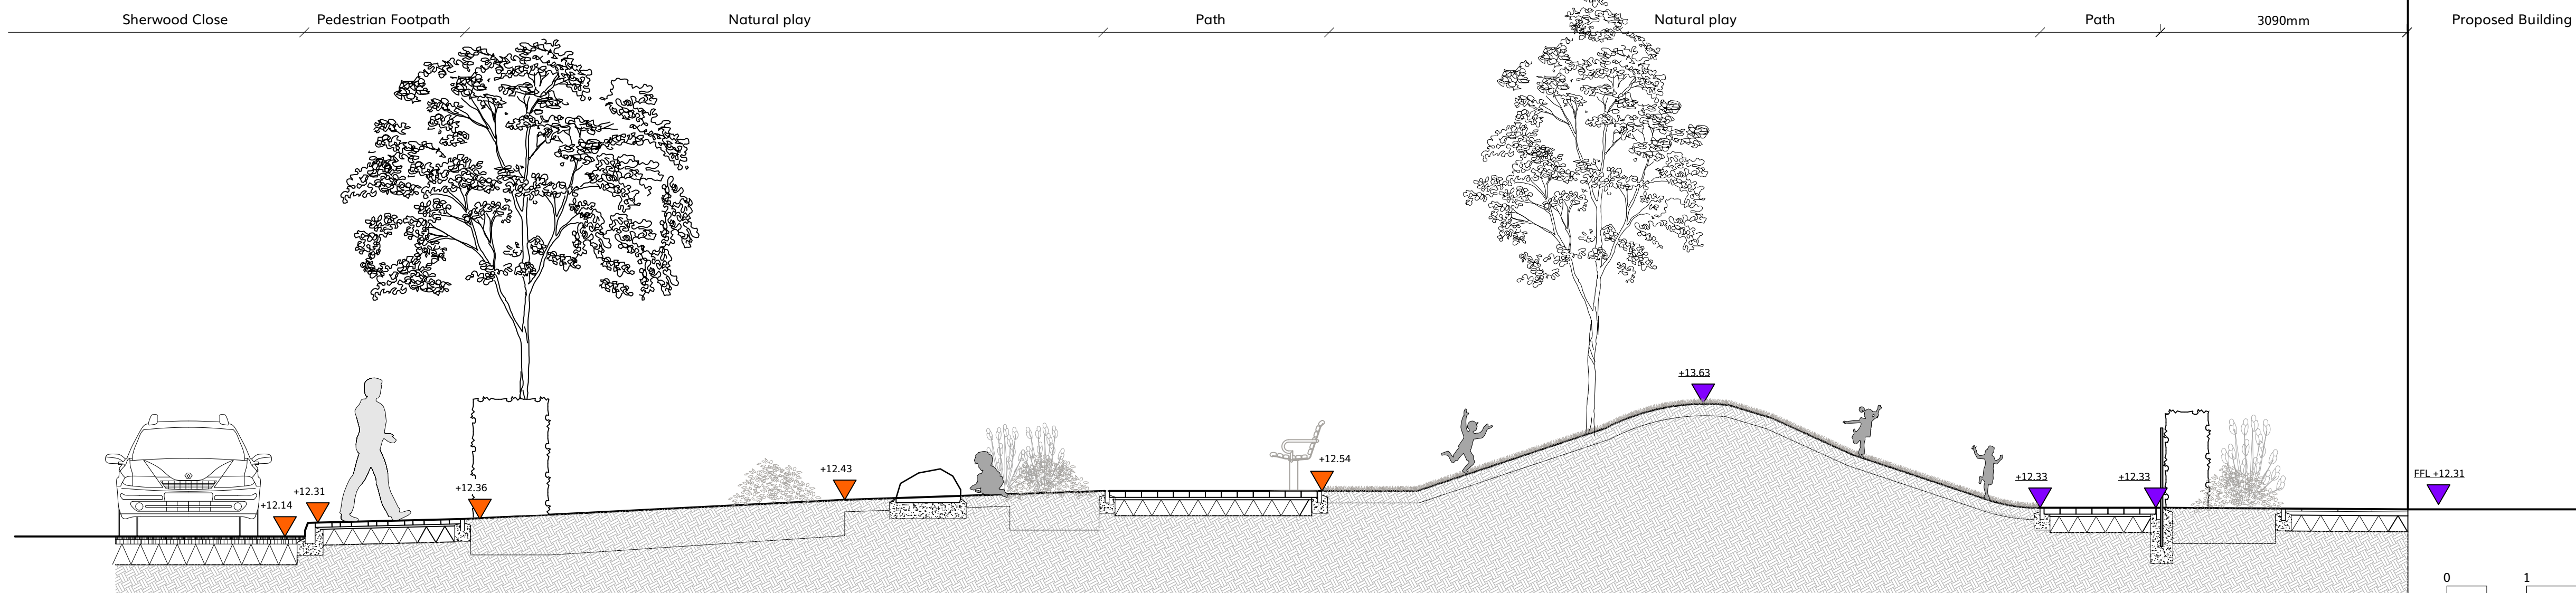

Section Lines Location Plan 1:500@A1

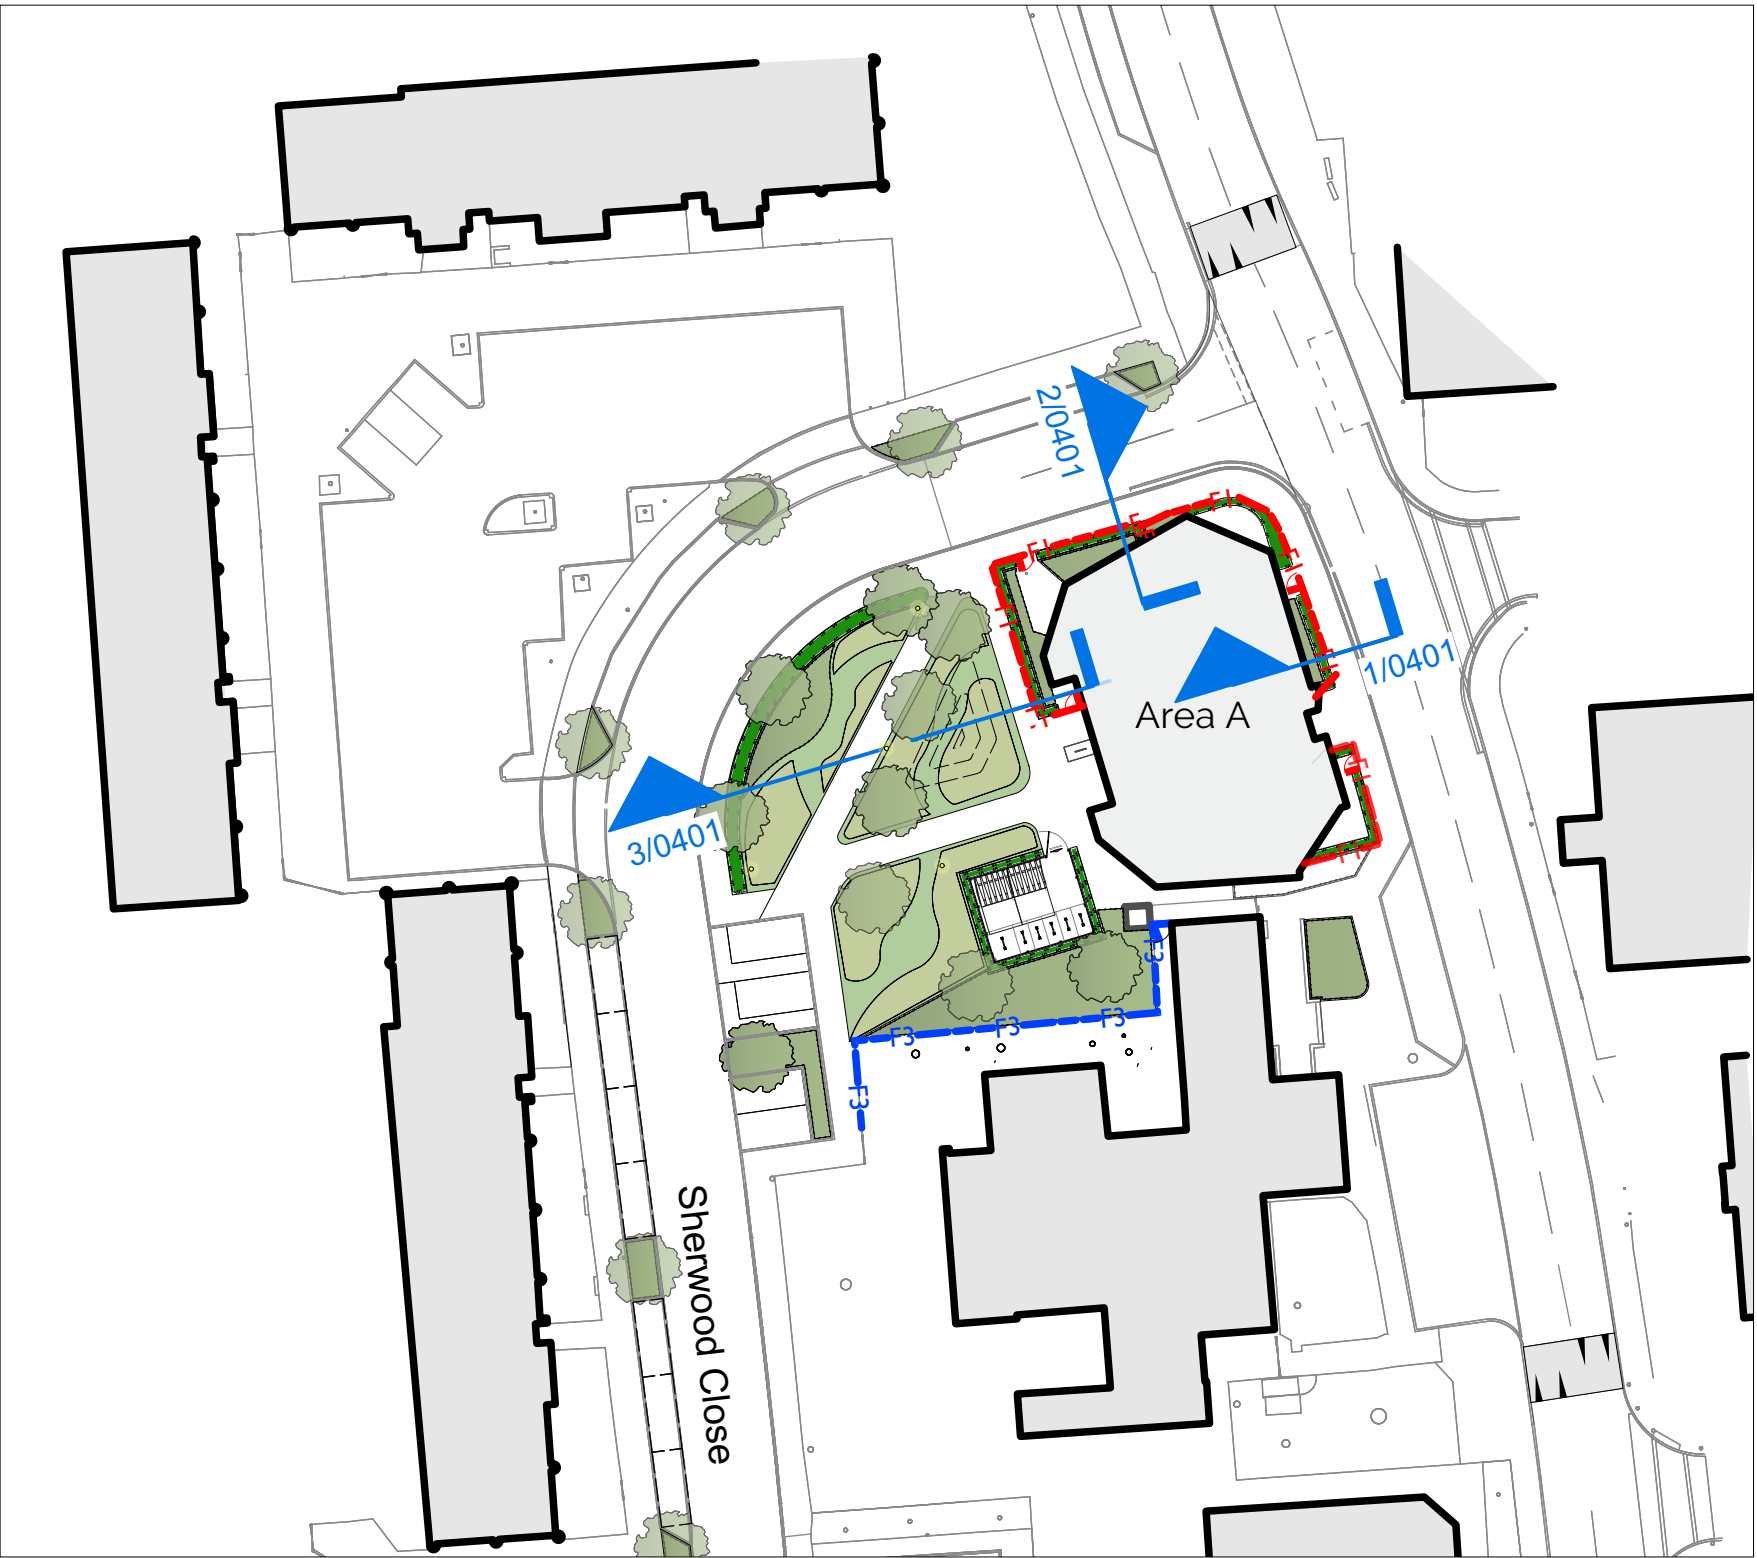

- Key
- +12.12
Existing levels to be retained
 - +12.31
Proposed levels

P 04	09/11/22	B8	Lay-by shown on layout key
P 03	26/09/22	GWV	Planning Issue
P 02	17/06/22	TJ	Stage 3 Issue
No.	Date	Appr	Revision Notes
Note: All Dimensions must be checked on site and not scaled from this drawing. All cross references are to the latest revision of the relevant drawing or specification being referenced			
© Copyright			
wynne-williams associates landscape architects & arboricultural consultants			
tel: 01376 573050 web: www.wa.co.uk			
Scale/North Point			
Scale 1:20			
Client			
Sixty Bricks/NPS			
Job Title			
Priory Court			
Drawing Title			
Landscape Sections Area A			
Issue			
PLANNING ISSUE			
Scale			
1:20 & 1:50@A1			
Drawn		Checked	
AM		JL	
Project ID		Date	
1956		25/03/2022	
Drg			Status Rev
1956-WWA-LS-ZZ-DR-L-0401			PO4