


4
Section 4
Scale: 1:20

Proposed Building


1568mm

Pedestrian Footpath

Priory Court

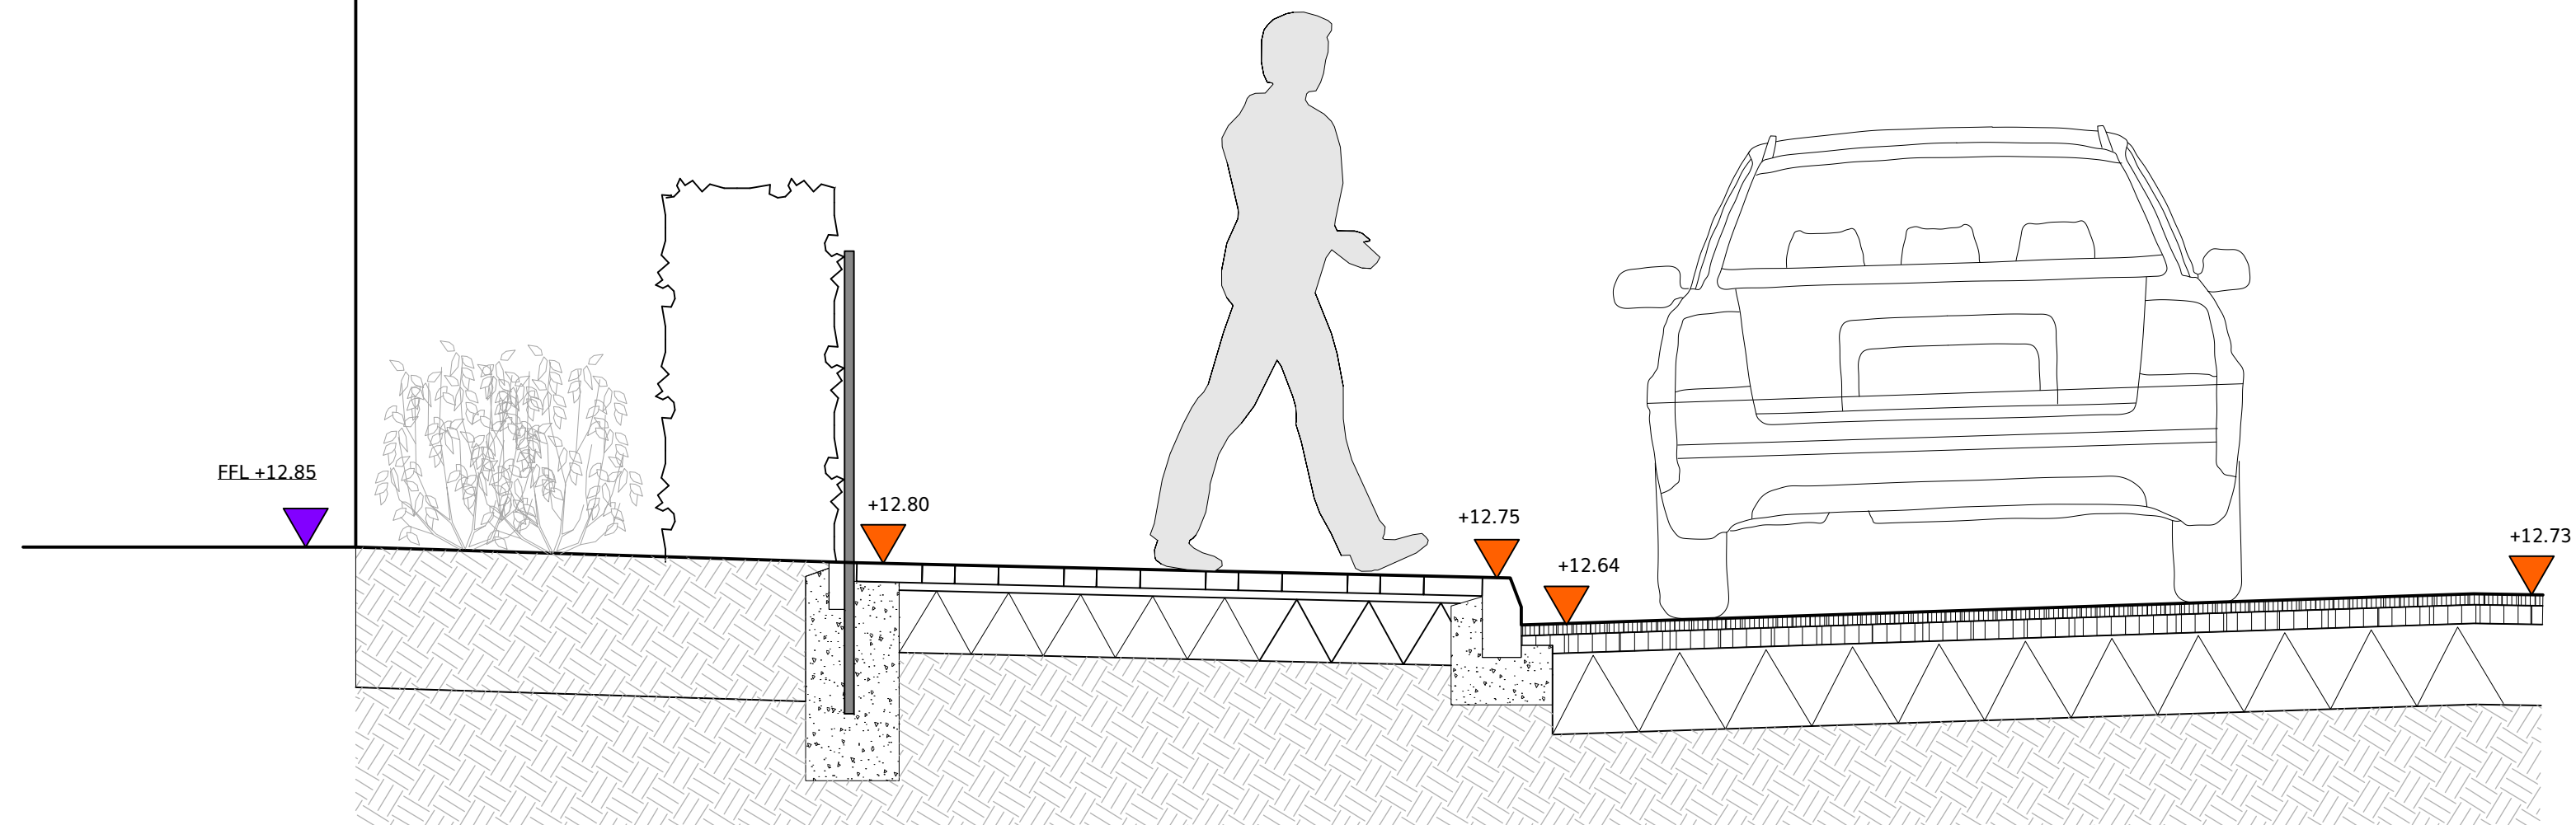

Section Lines Location Plan 1:500@A1

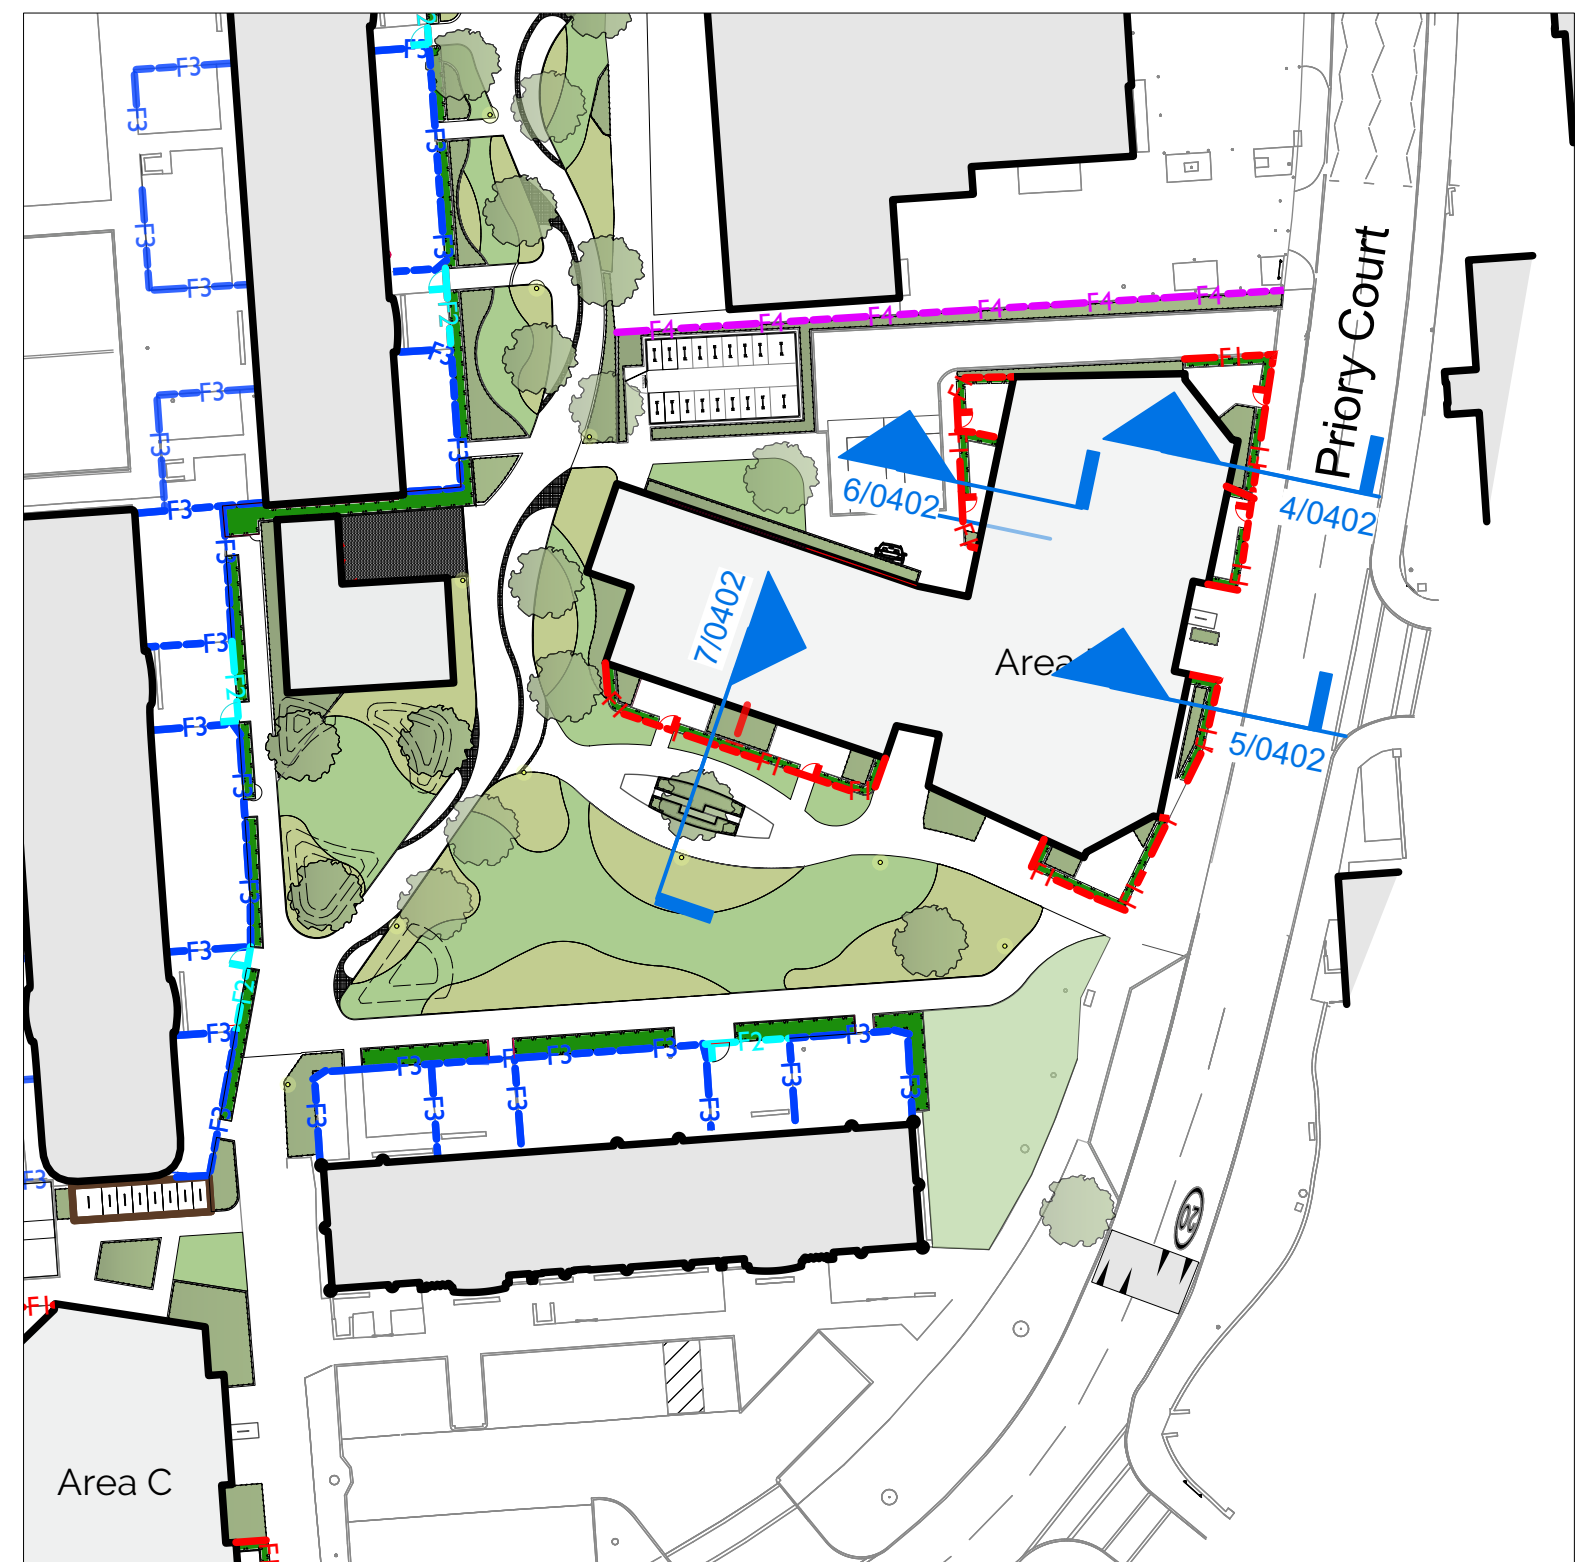


5
Section 5
Scale: 1:20

Proposed Building

1950mm

Pedestrian Footpath

Priory Court

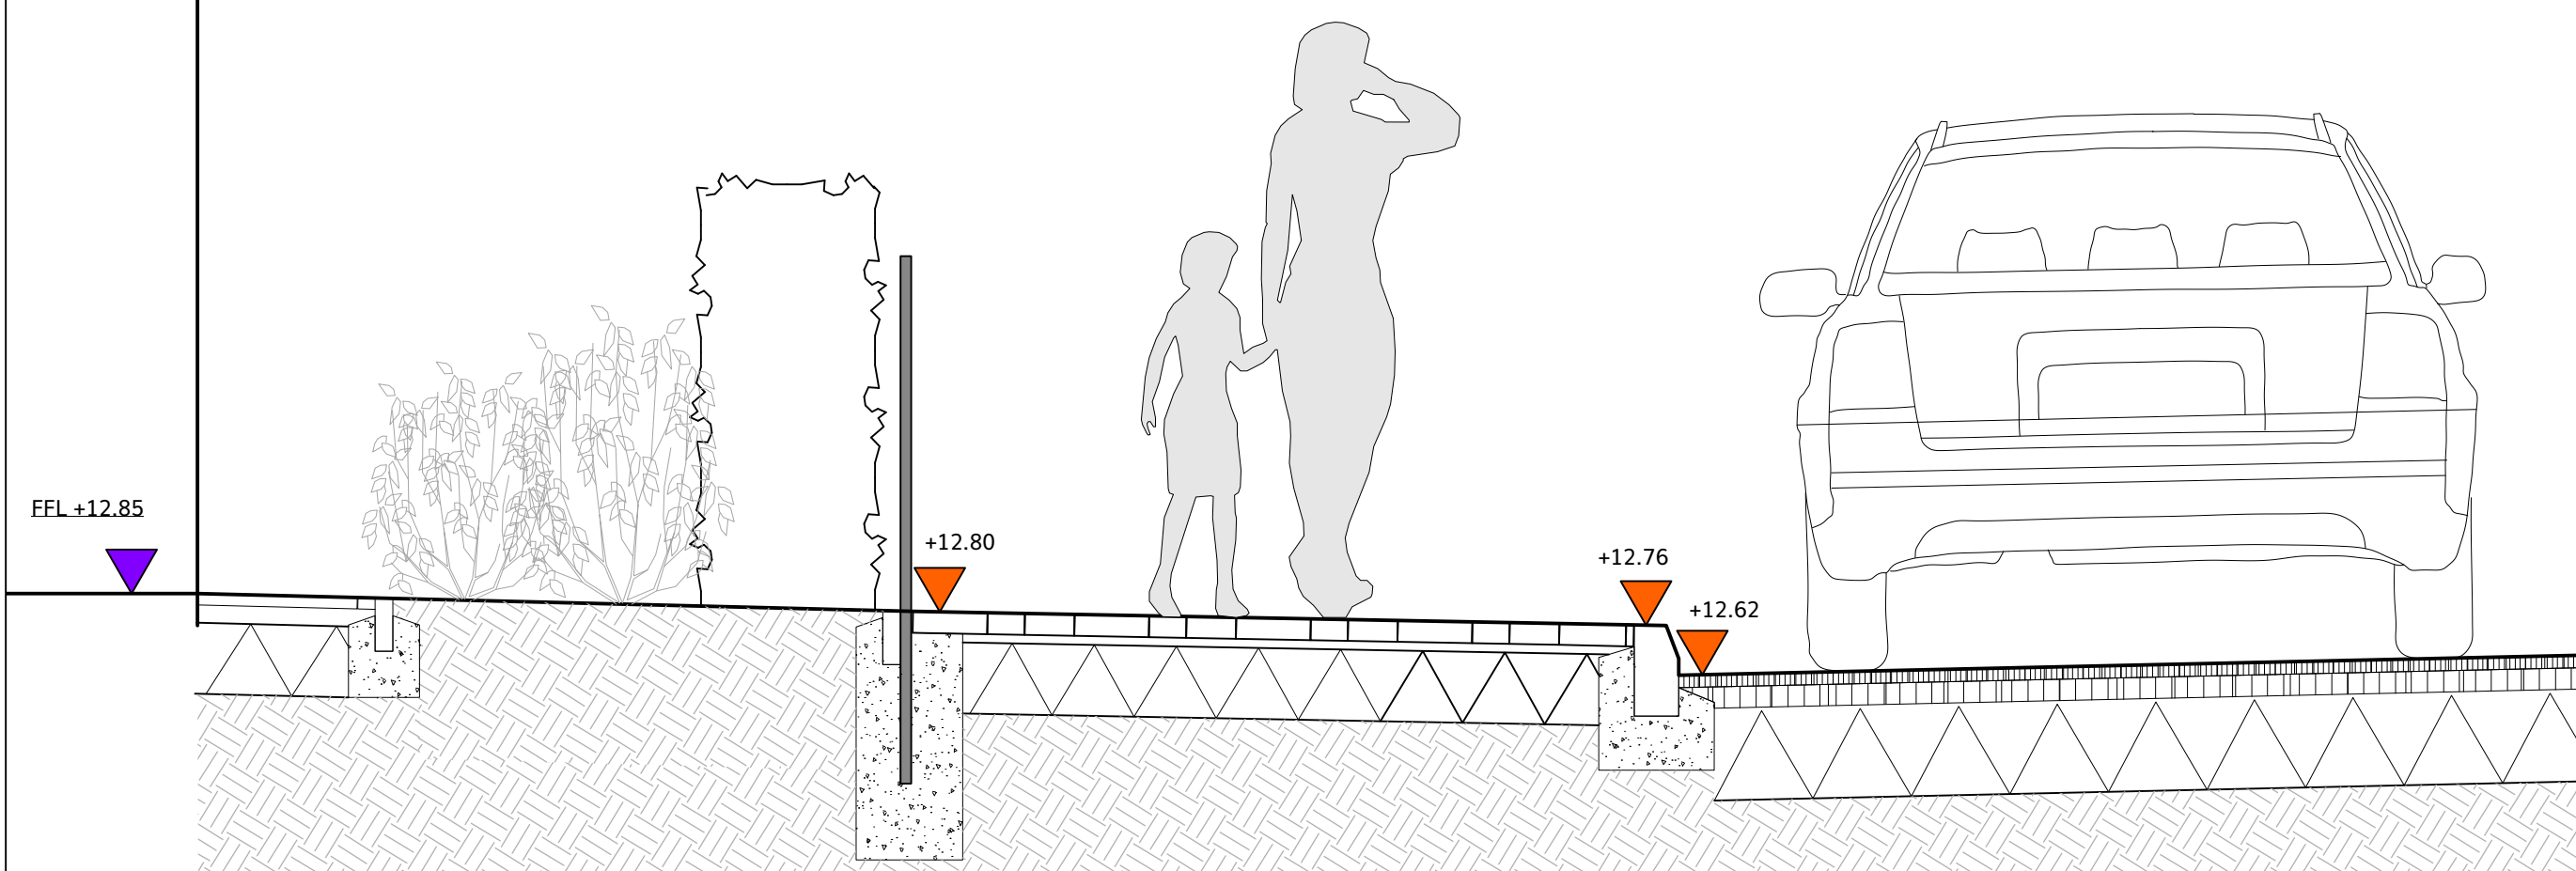


6
Section 6
Scale: 1:20

Accessible Parking Bays

Path

1328mm

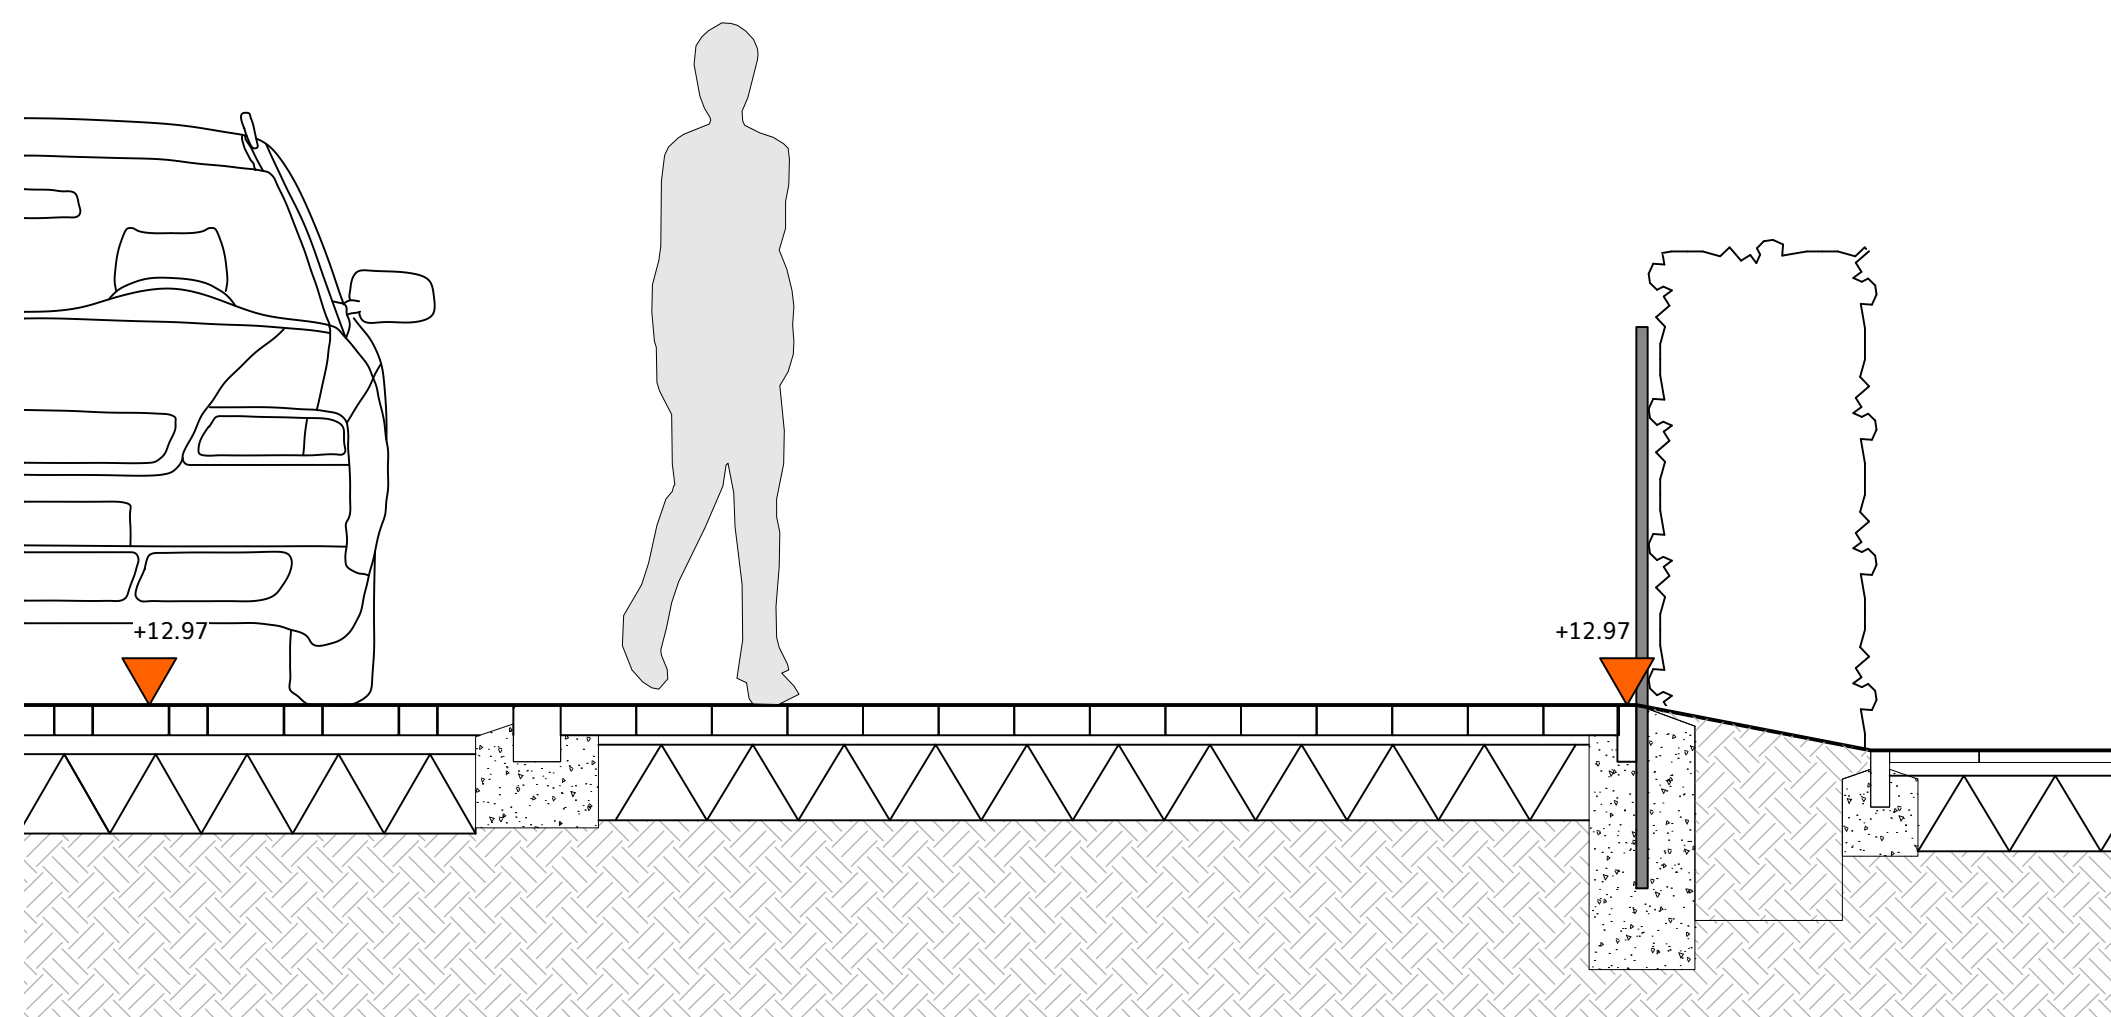

Key

- +12.12 Existing levels to be retained
- +12.31 Proposed levels

P 05	03/02/23	LD	Planting amended to private amenity spaces
P 04	09/11/22	B8	Lay-by added and key updated
P 03	26/09/22	GWW	Planning Issue
P 02	17/06/22	TJ	Stage 3 Issue
No.	Date	Appr	Revision Notes

Note: All Dimensions must be checked on site and not scaled from this drawing.

All cross references are to the latest revision of the relevant drawing or specification being referenced

© Copyright
wynne-williams associates
landscape architects & arboricultural consultants
tel: 01376 573050
web: www.co.uk

Scale/North Point

Scale 1:20
0 1 2 M

Client
Sixty Bricks/NPS

Job Title
Priory Court

Drawing Title
**Landscape Sections
Area B**

Issue
PLANNING ISSUE

Scale
1:20 & 1:25@A1

Drawn
AM

Checked
JL

Project ID
1956

Date
25/03/2022

Drg
1956-WWA-LS-ZZ-DR-L-0402

Status
Rev
P05

7
Section 7
Scale: 1:25

Proposed Building

2795mm


Amenity Grass

Path

Social seating space

Path

Natural play

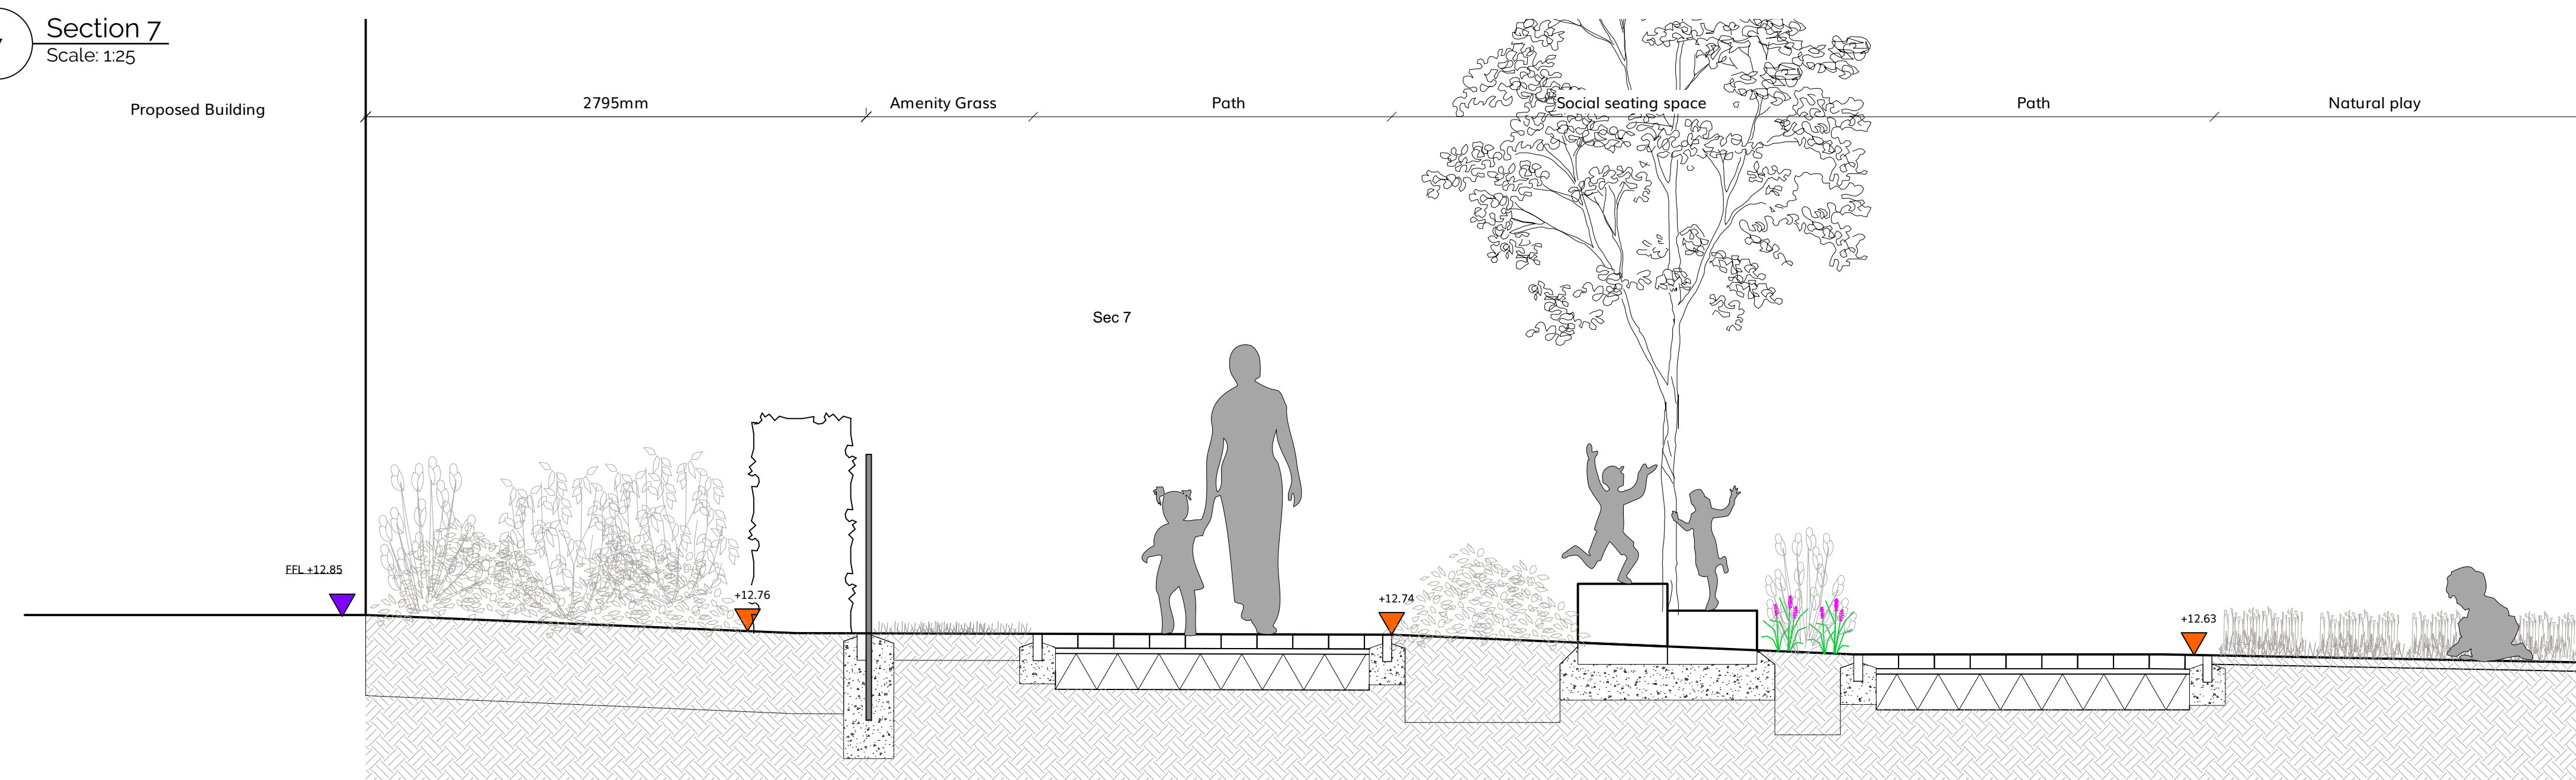

Scale 1:25@A1
0 1 M