




8 Section 8
Scale: 1:20

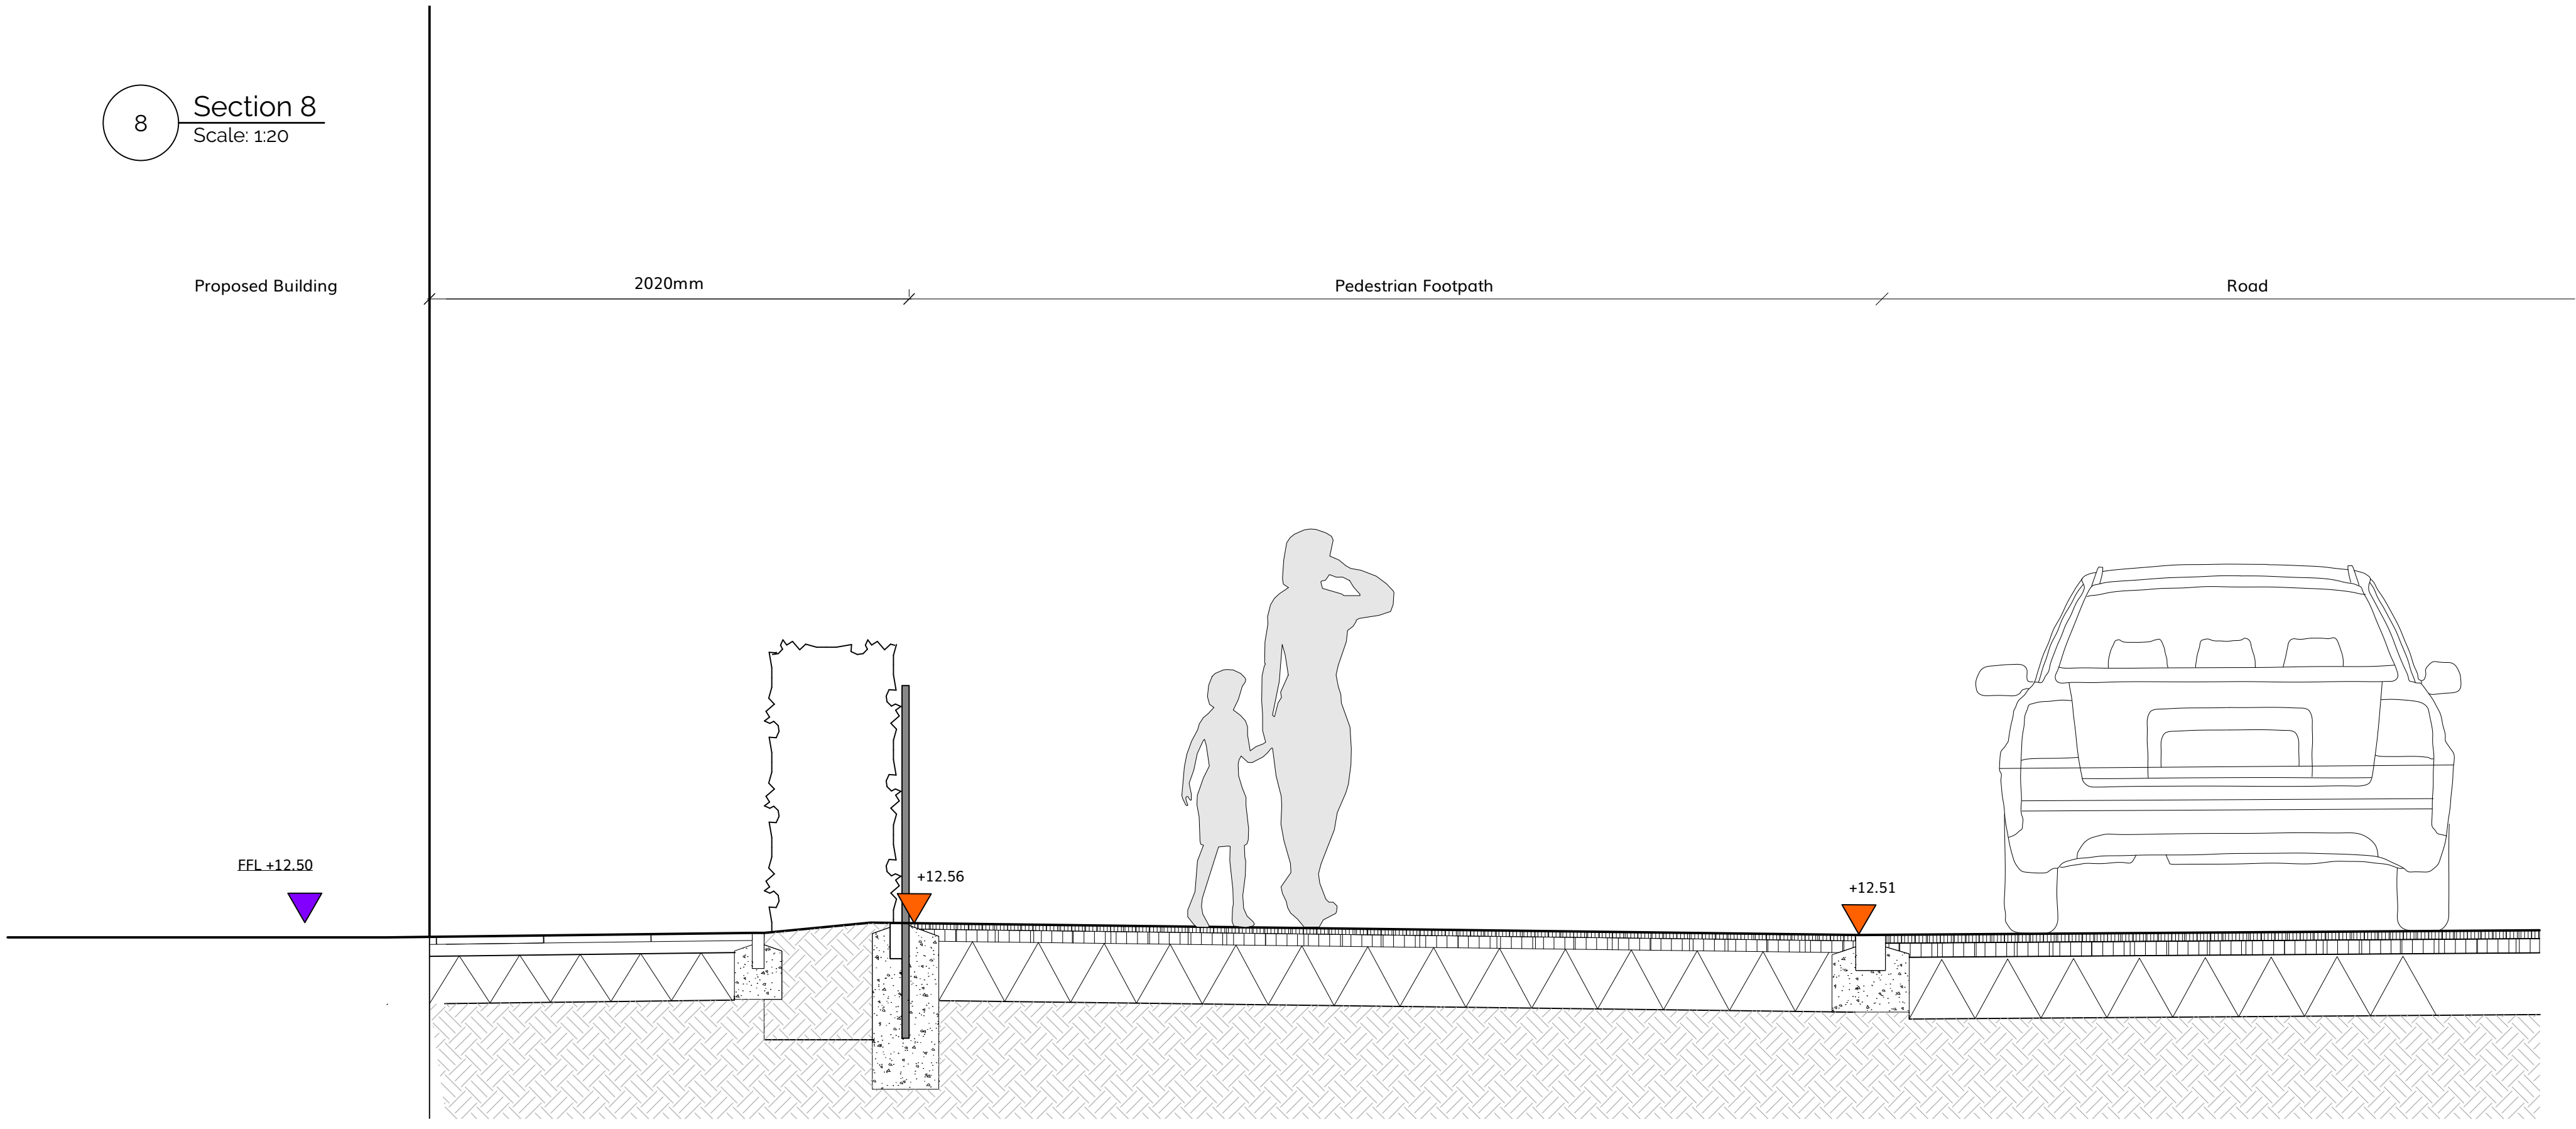

9 Section 9
Scale: 1:20

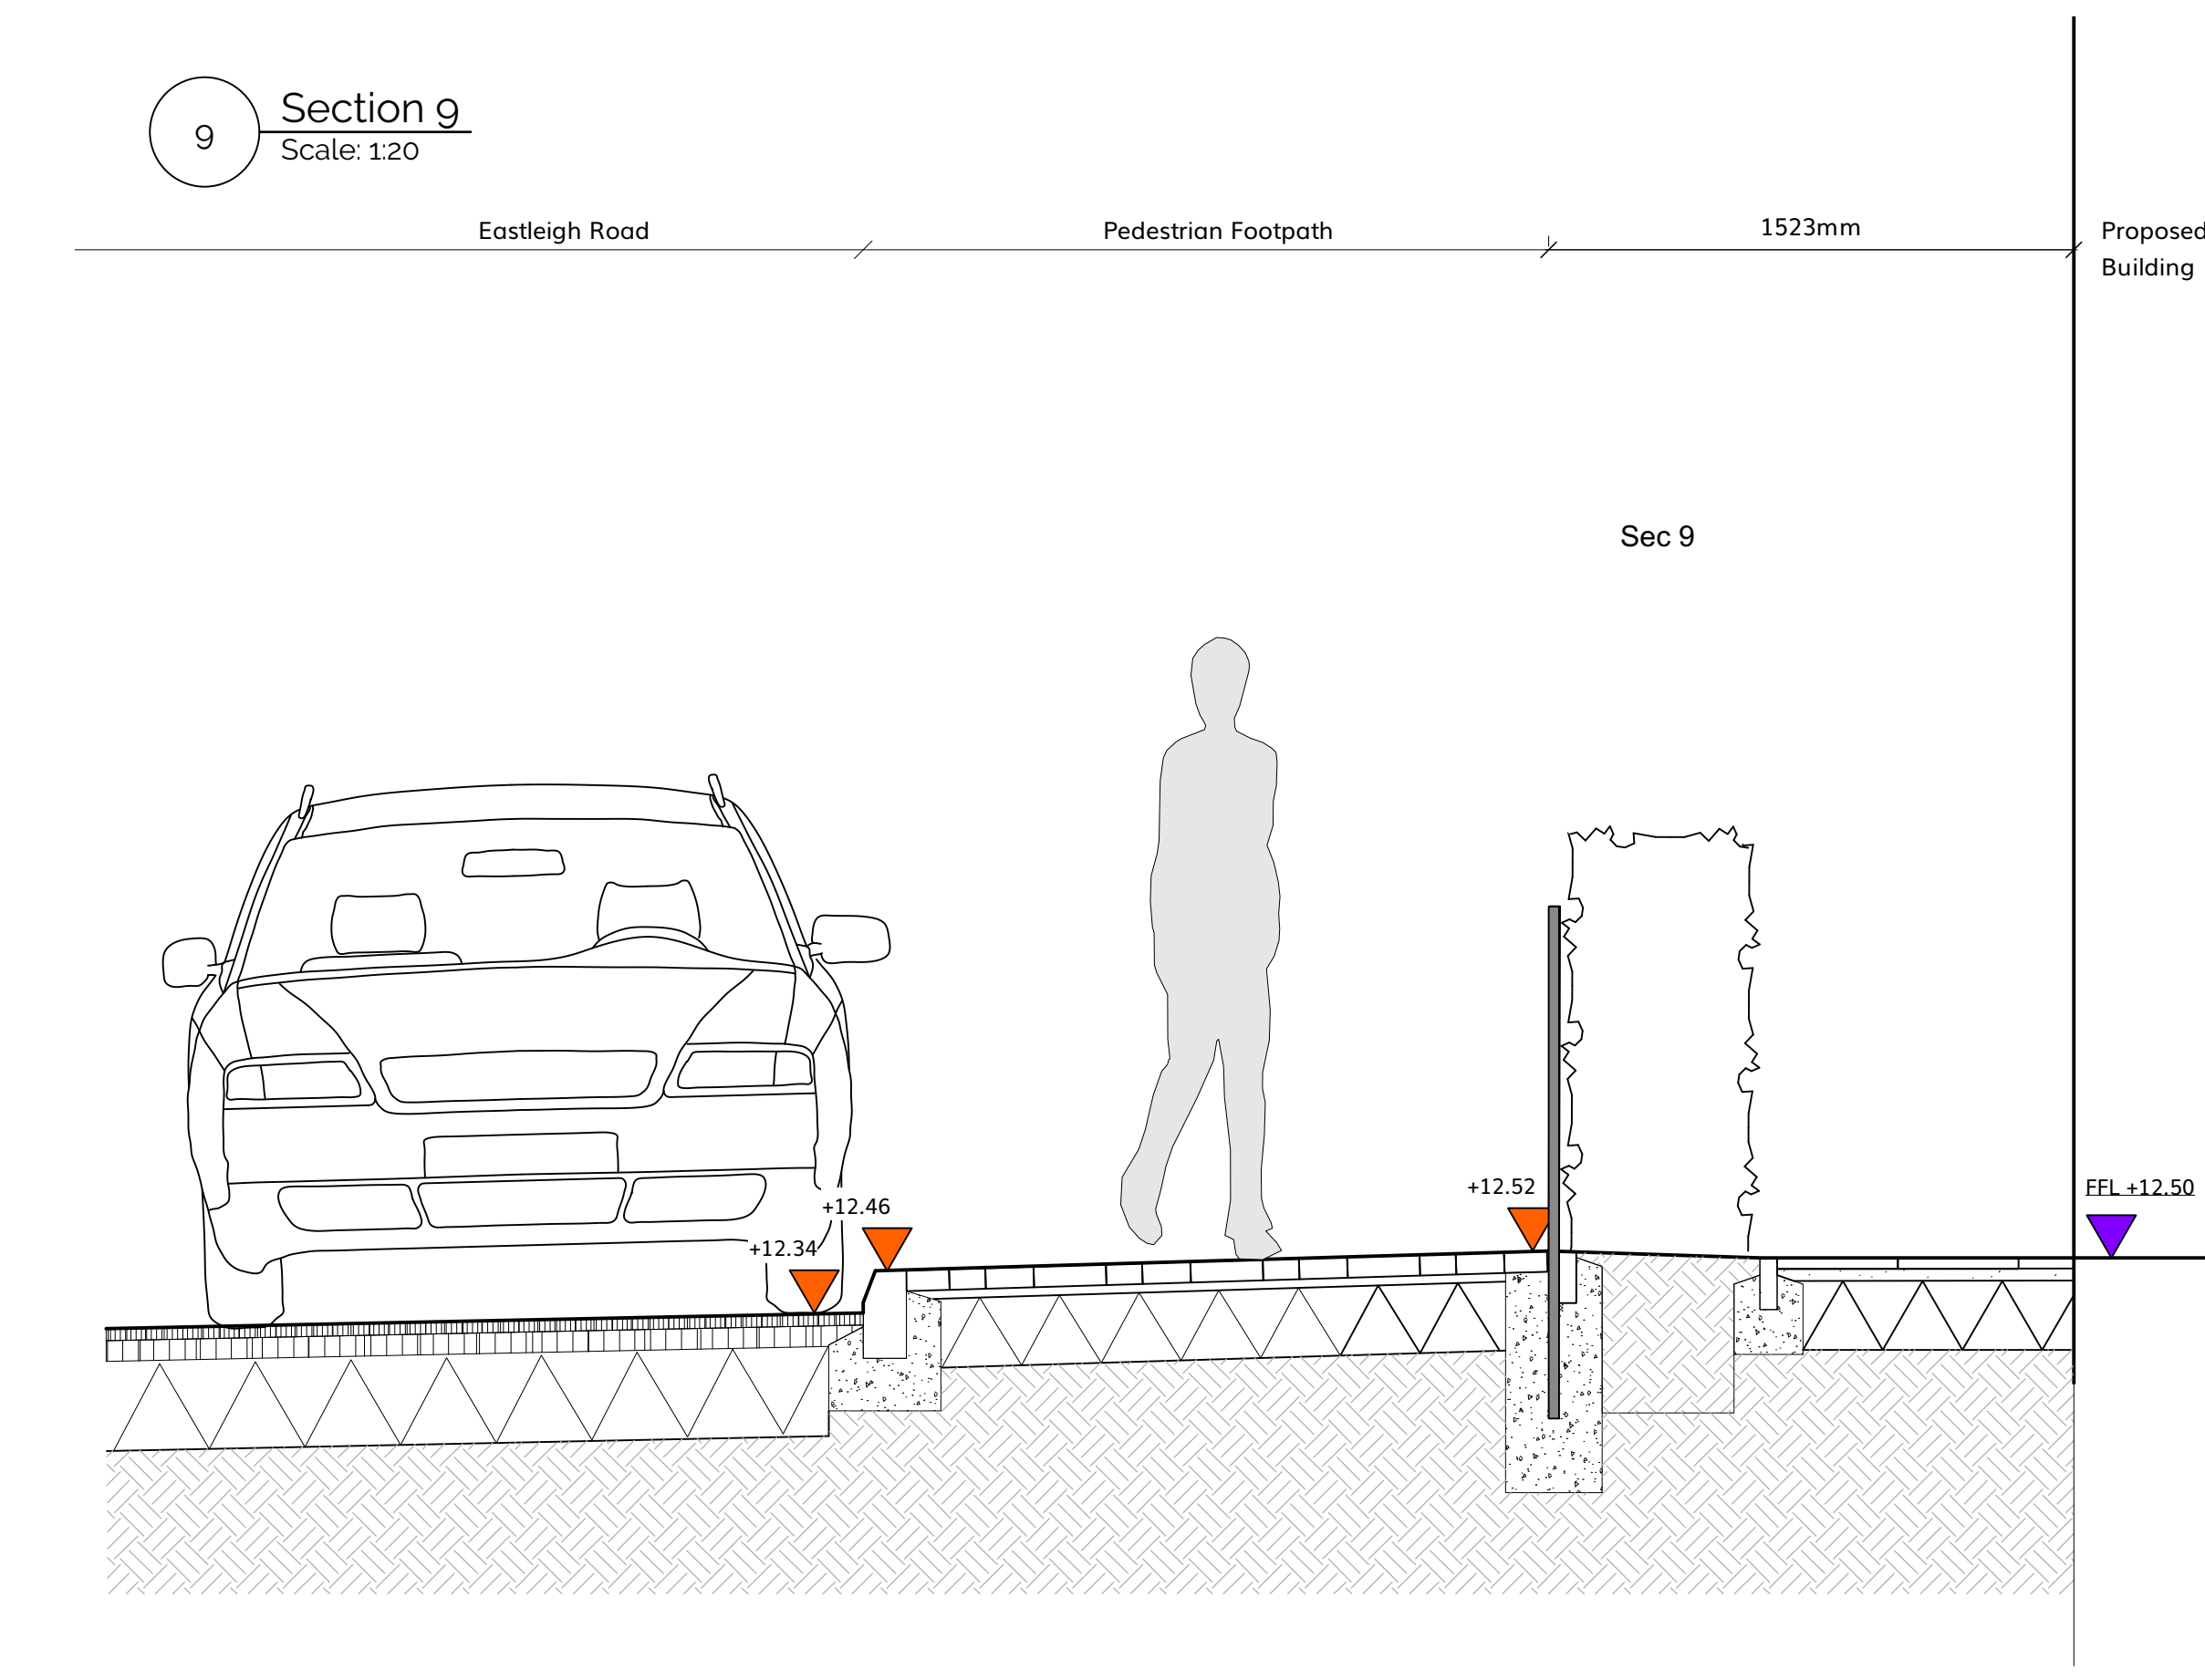

10 Section 10
Scale: 1:20

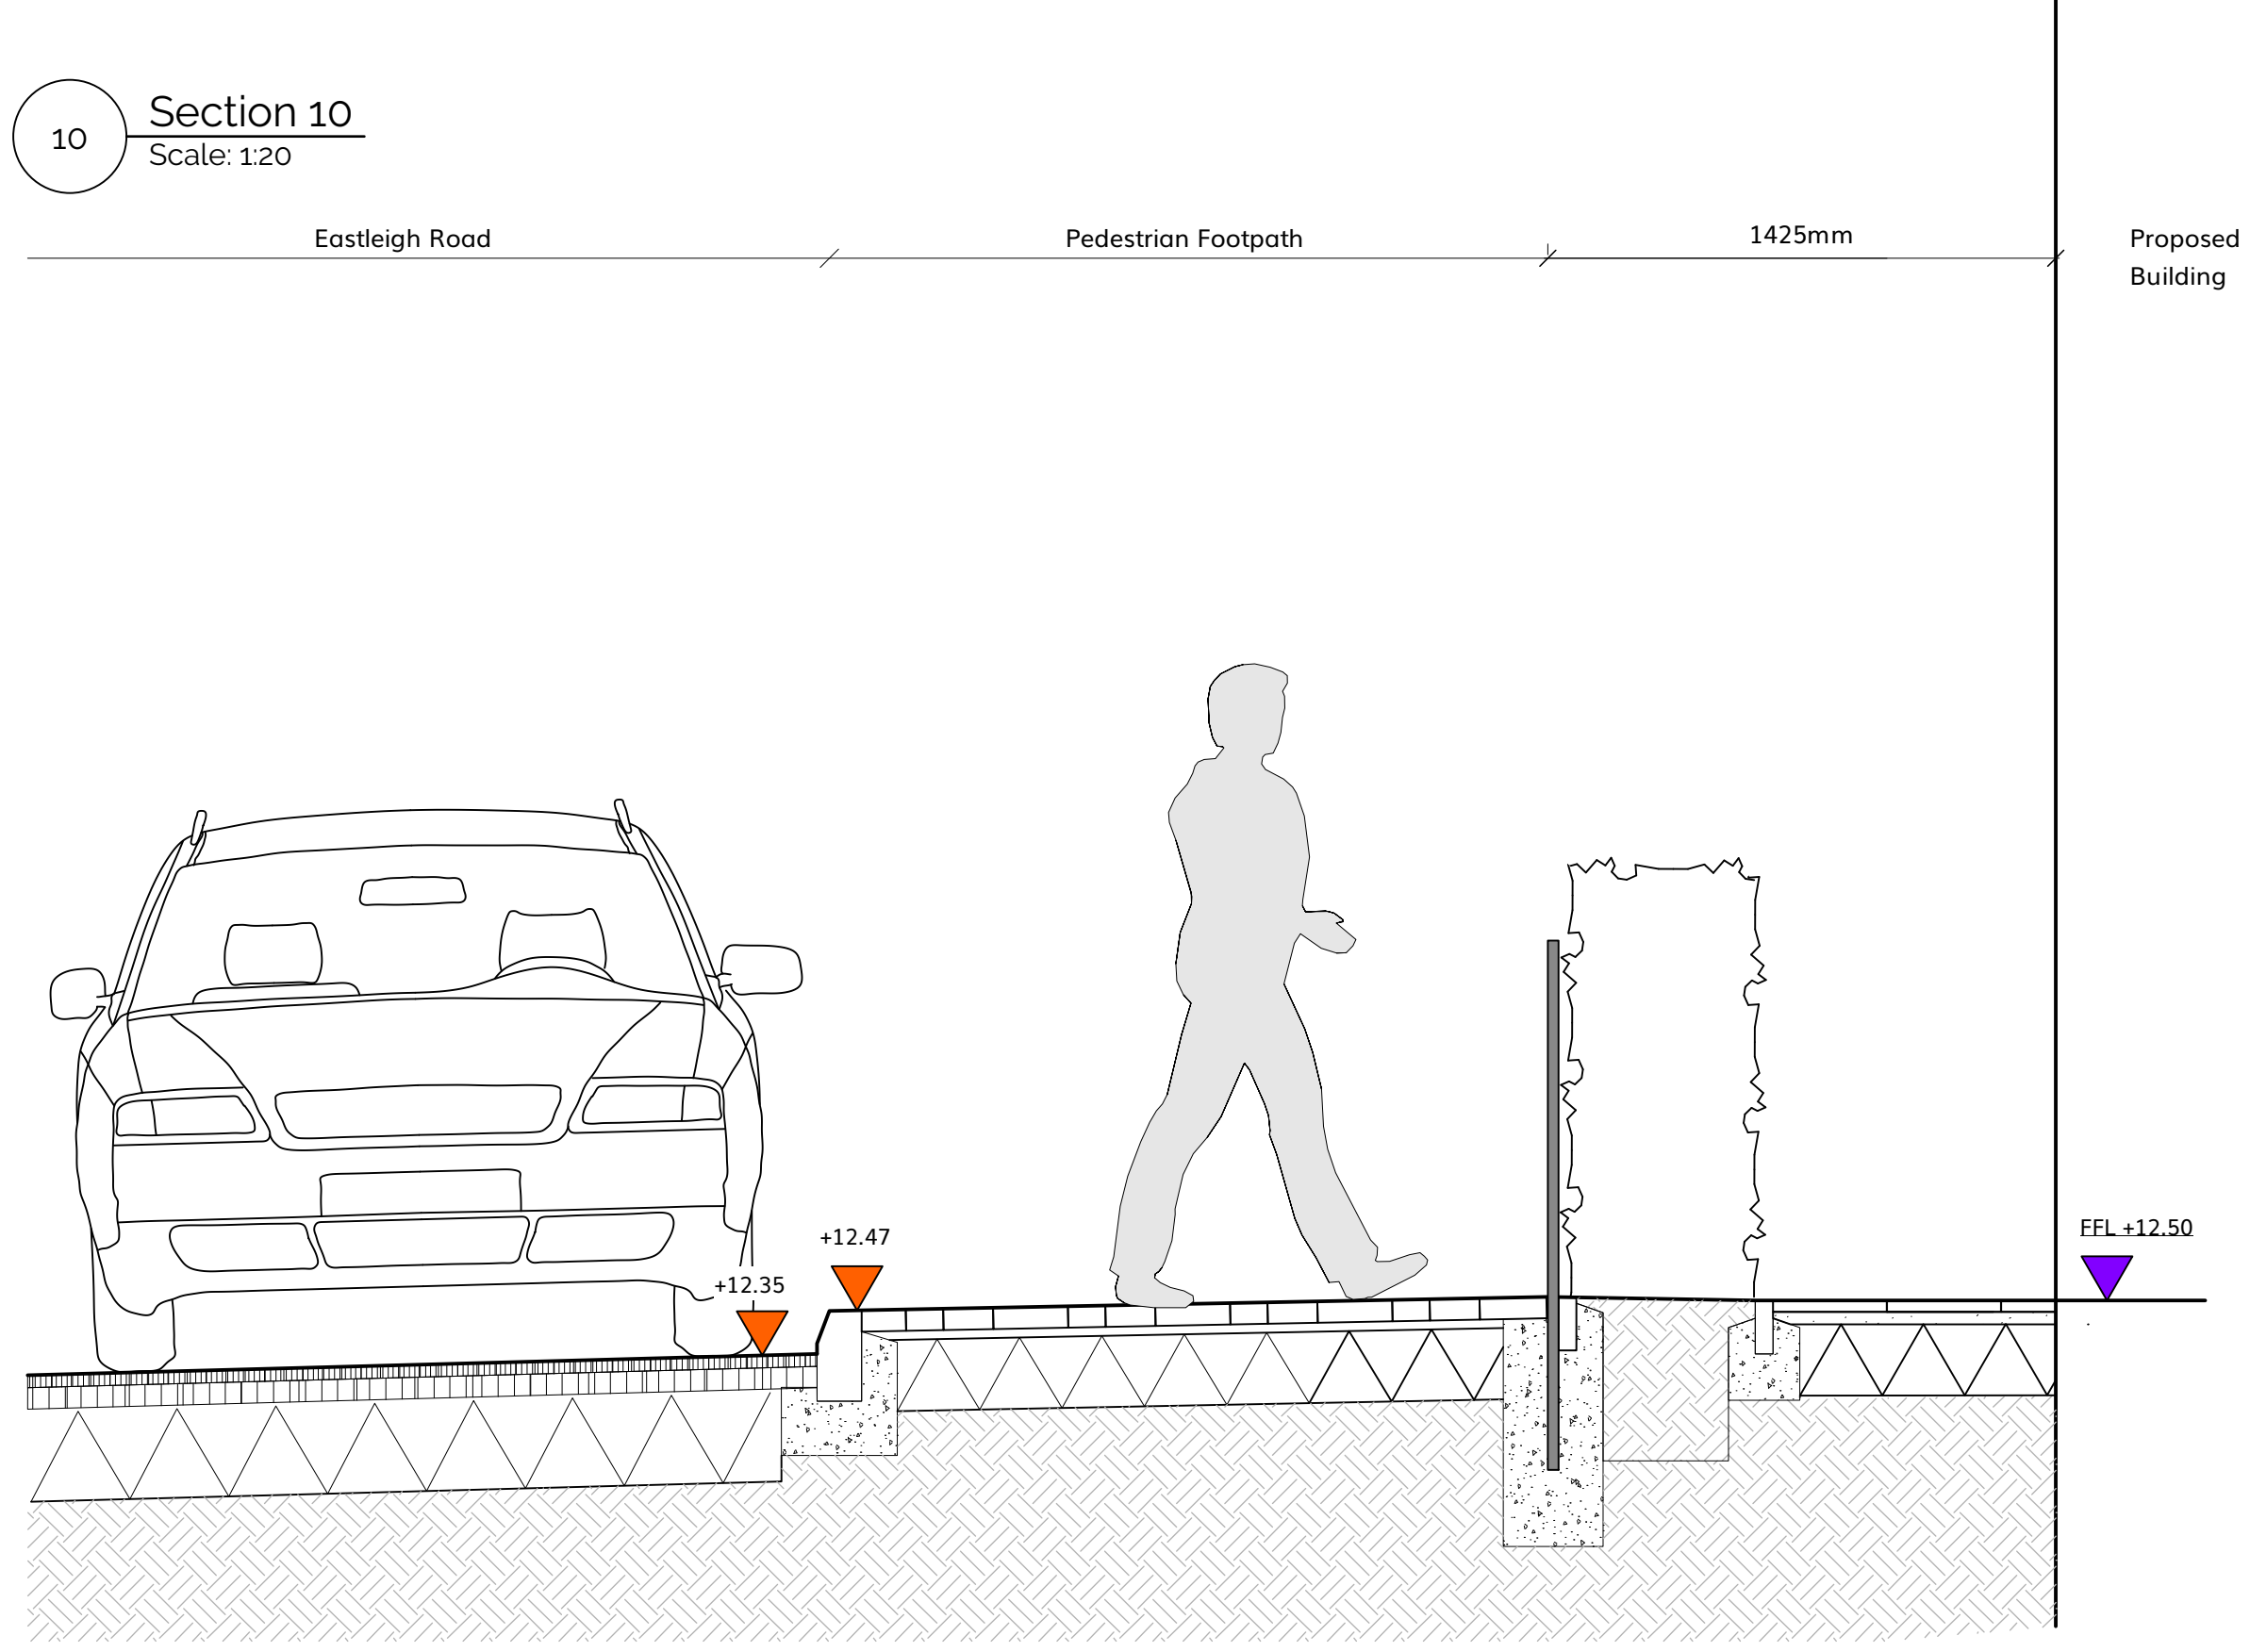

Section Lines Location Plan 1:500@A1



Key

+12.12
Existing levels to be retained

+12.31
Proposed levels

P 03	26/09/22	GWW	Planning Issue
p 02	17/06/22	TJ	Stage 3 Issue
No.	Date	Appr	Revision Notes
Note: All Dimensions must be checked on site and not scaled from this drawing.			
All cross references are to the latest revision of the relevant drawing or specification being referenced			
© Copyright			
wynne-williams associates			
landscape architects & arboricultural consultants			
tel: 01376 573050			
web: www.wwa.co.uk			
Scale/North Point			
Scale 1:20			
0 1 2 M			
Client			
Sixty Bricks/NPS			
Job Title			
Priory Court			
Drawing Title			
Landscape Sections			
Area C			
Issue			
PLANNING ISSUE			
Scale			
1:20@A1			
Drawn		Checked	
AM		JL	
Project ID		Date	
1956		25/03/2022	
Drg			Status Rev
1956-WWA-LS-ZZ-DR-L-0403			P03