

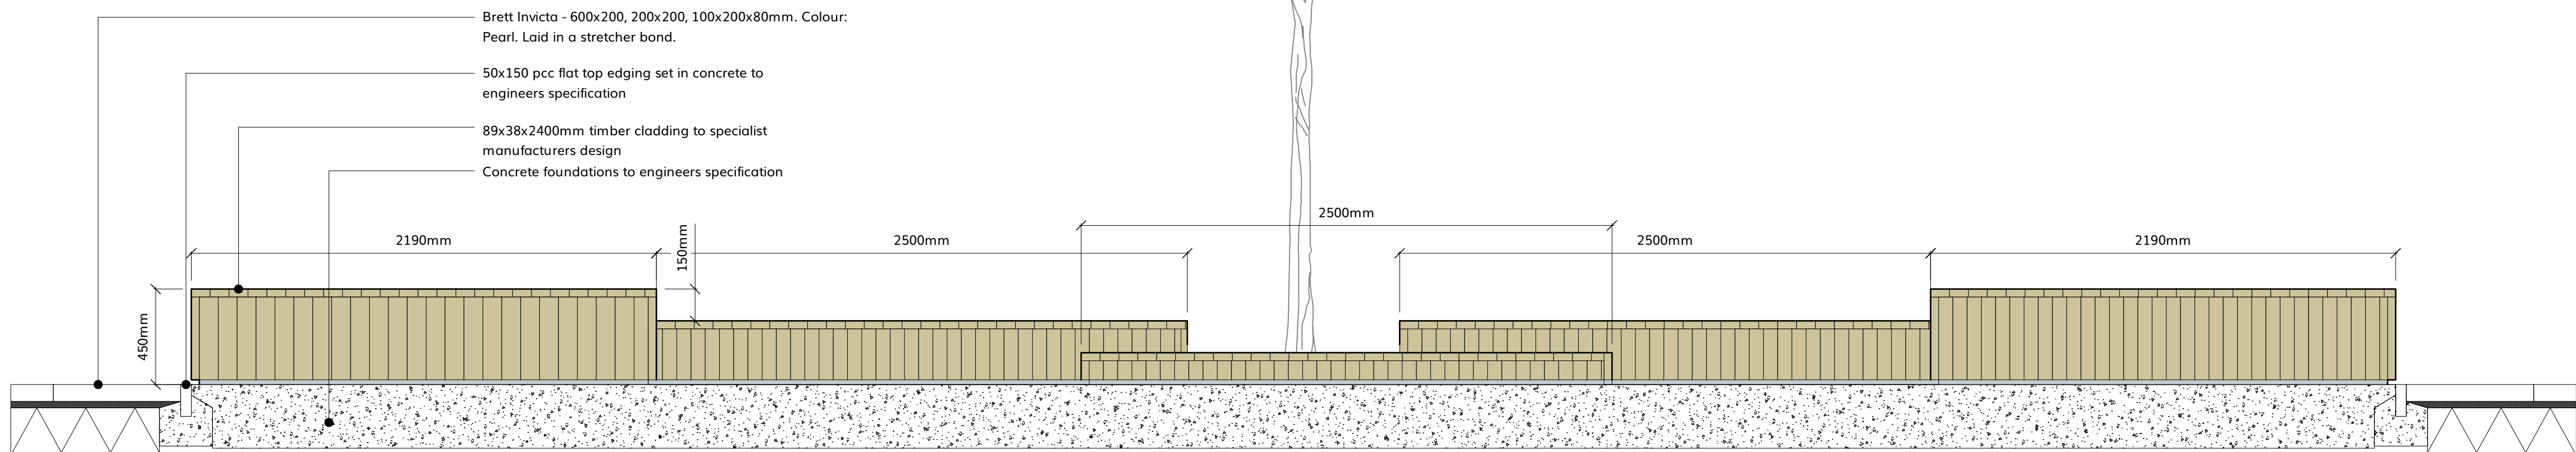



01 Bespoke Timber Bench Block - Elevation  
Scale: 1:20

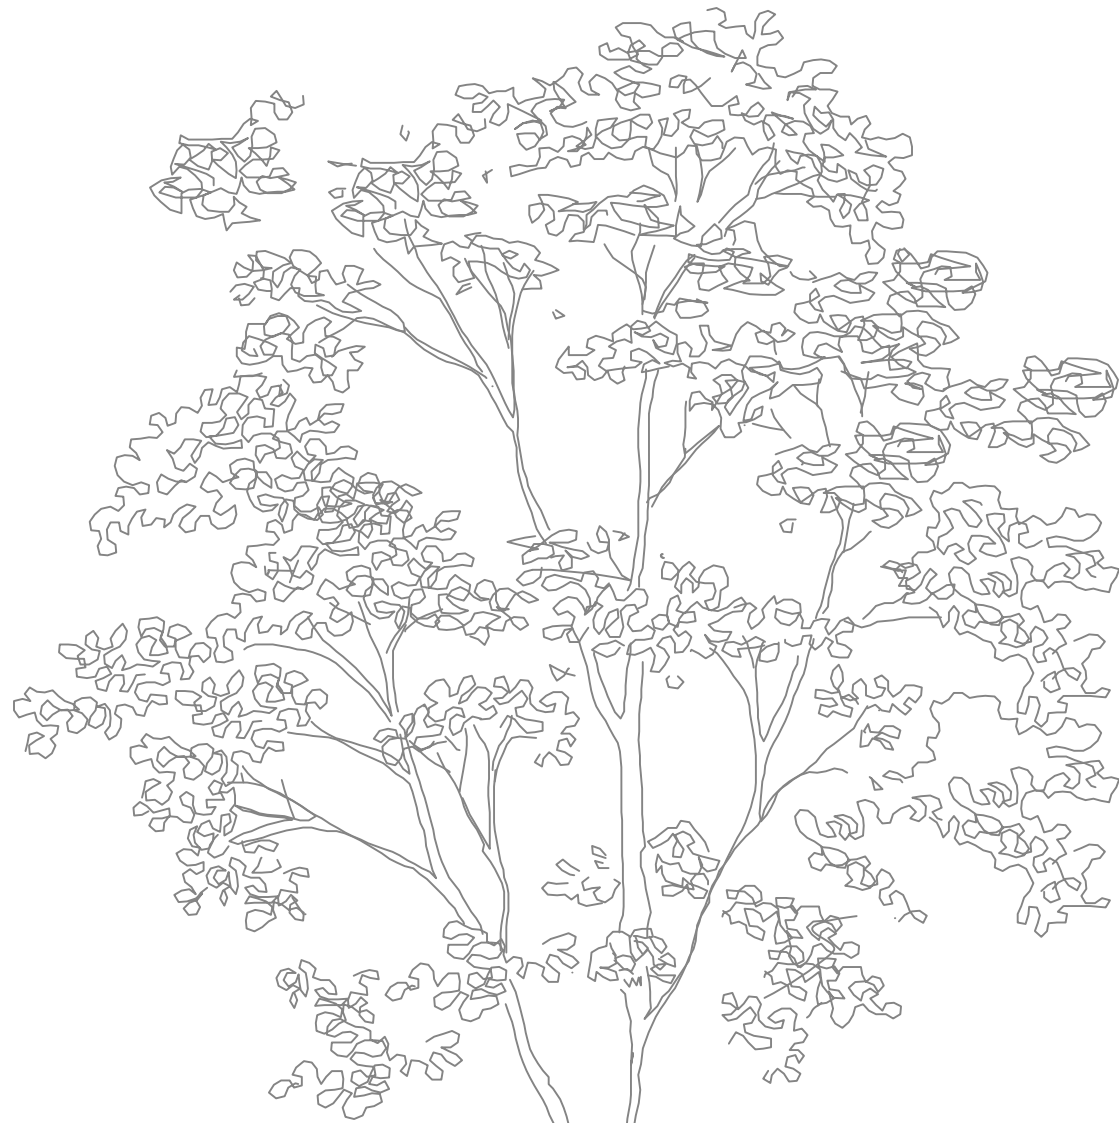


02 Bespoke Timber Bench Block - Section  
Scale: 1:20

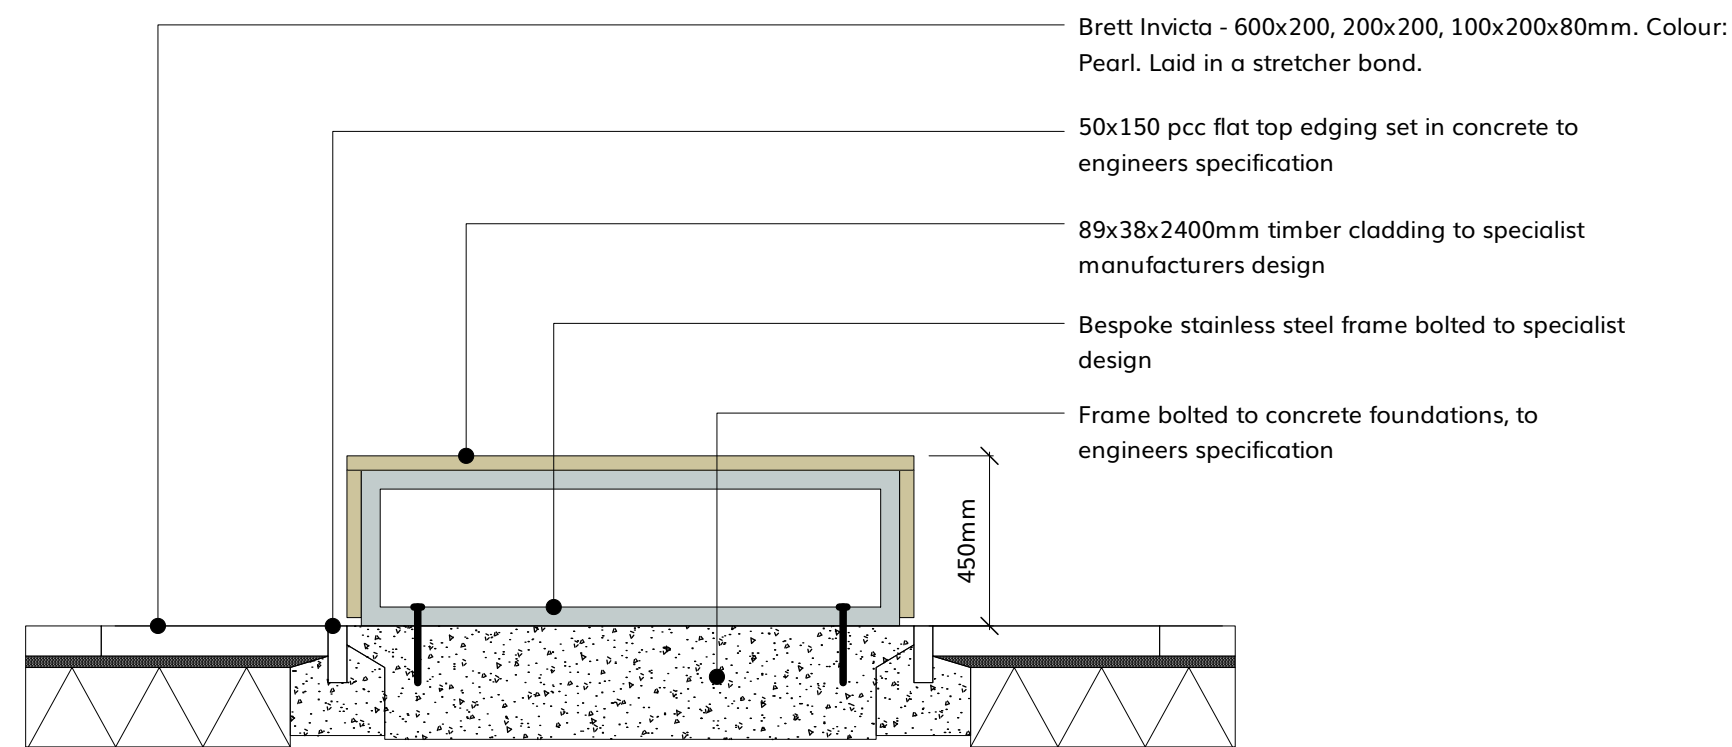

03 Tree Pit & Root Space Soil Structure  
Scale: 1:20

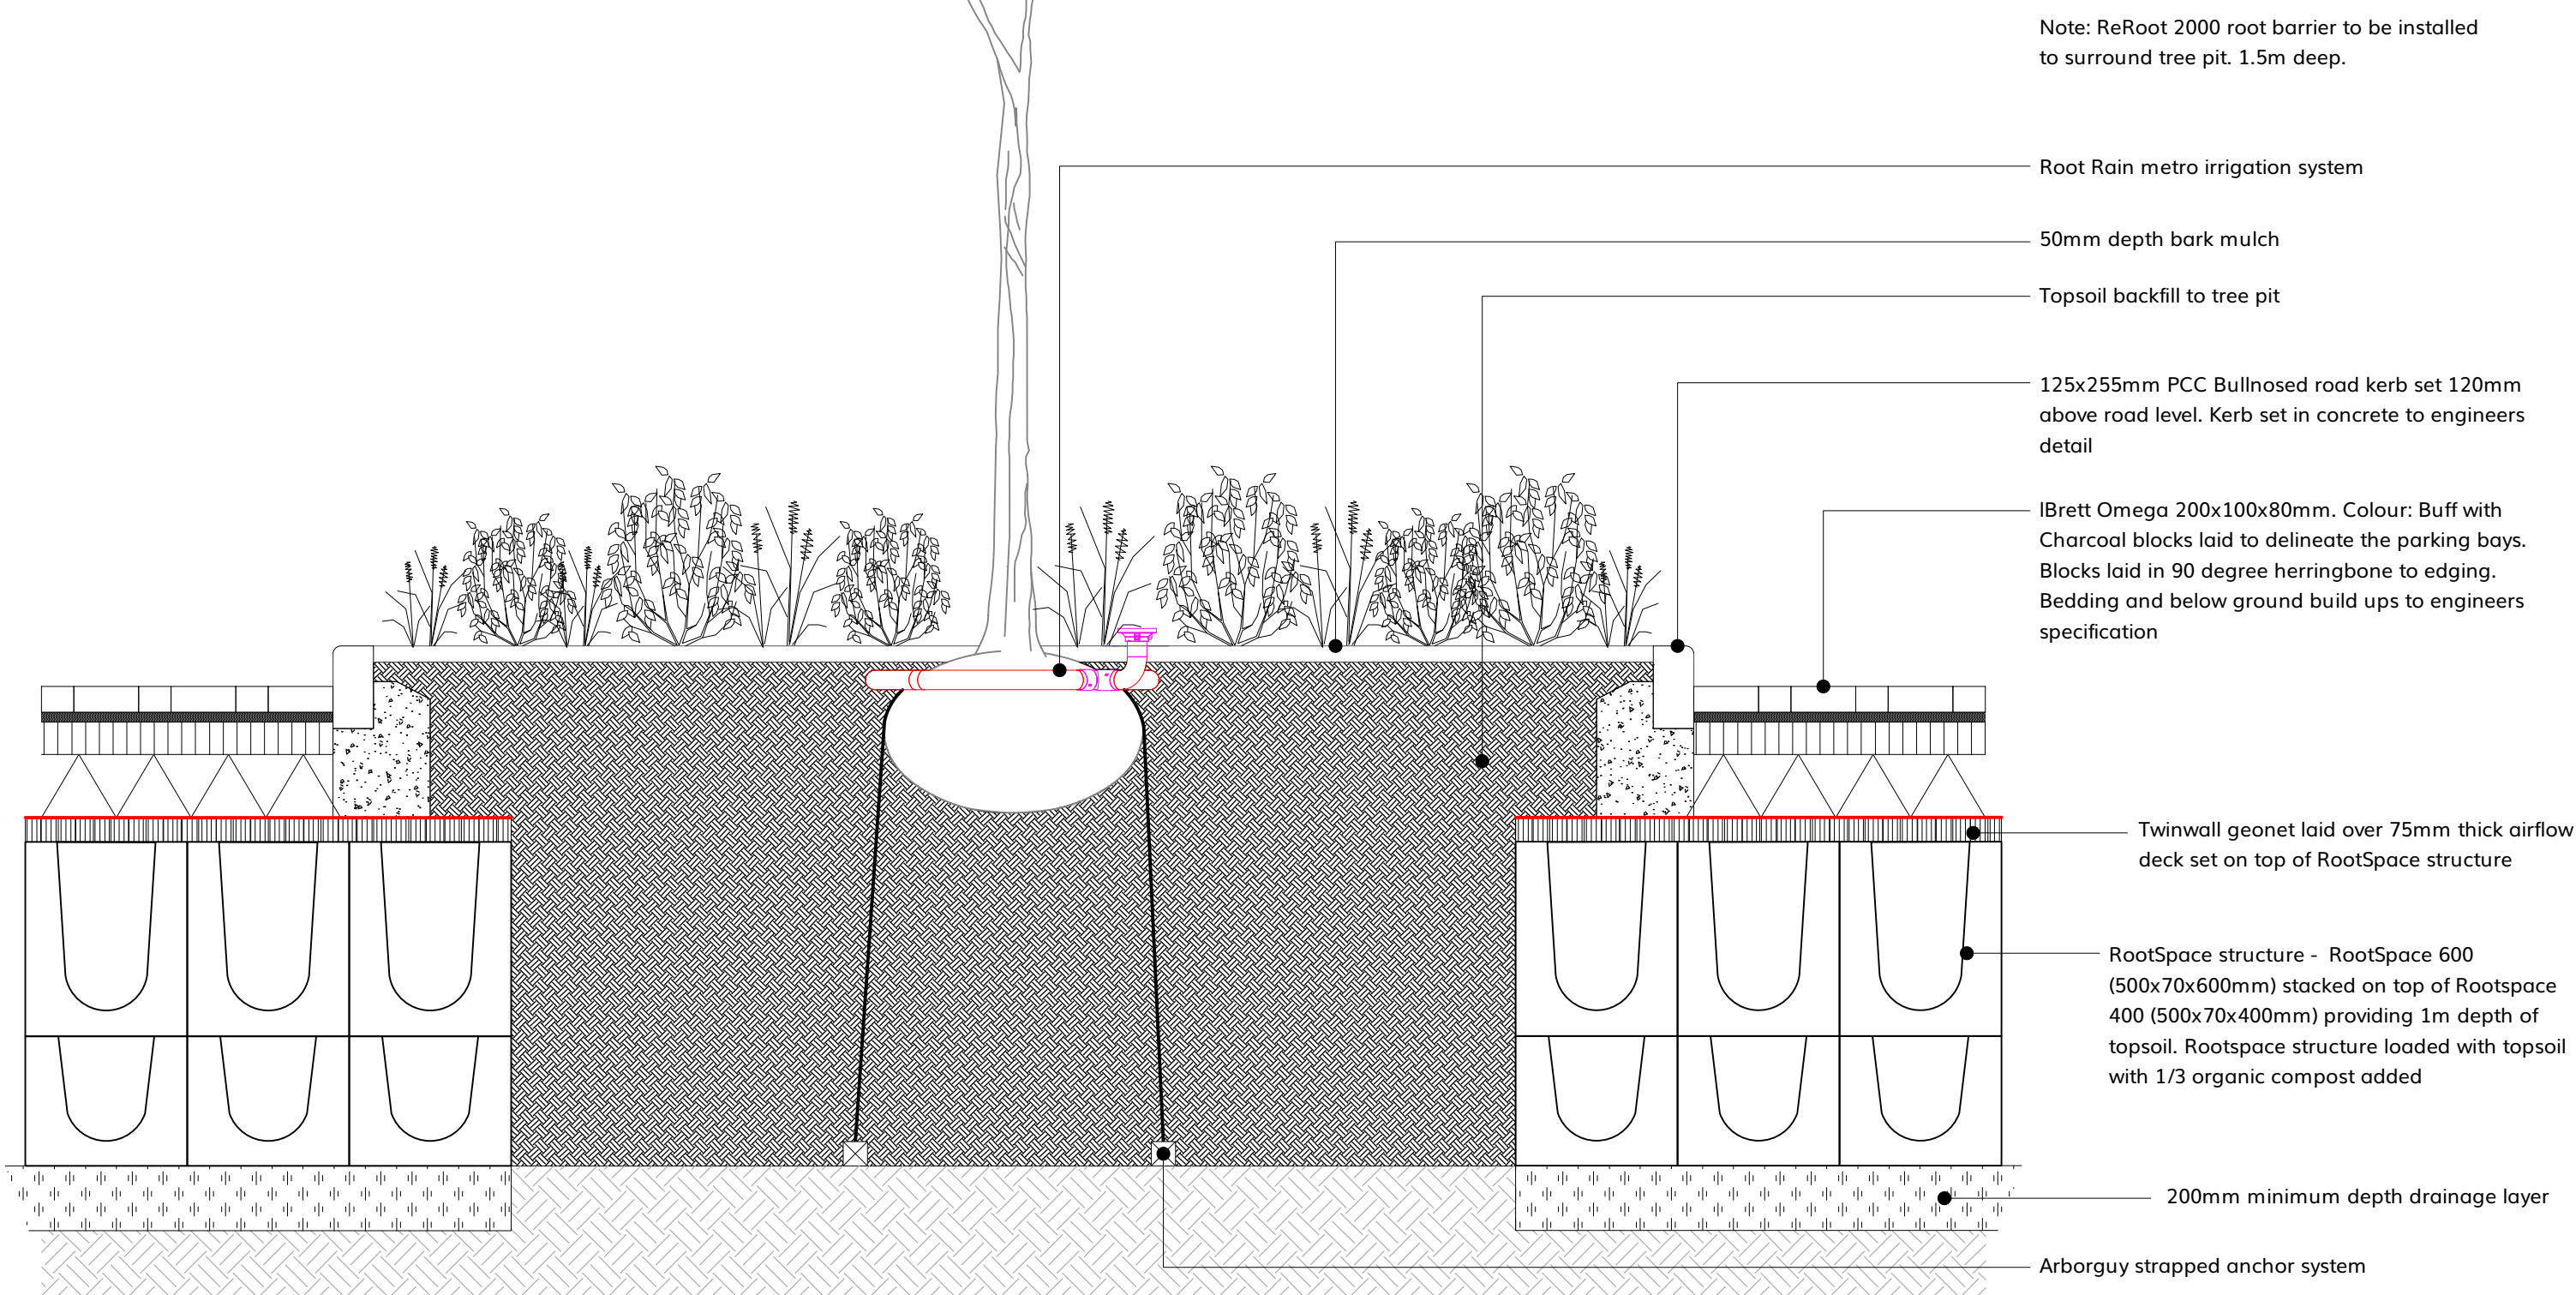

04 Tree Pit & Surrounding Paving  
Scale: 1:20

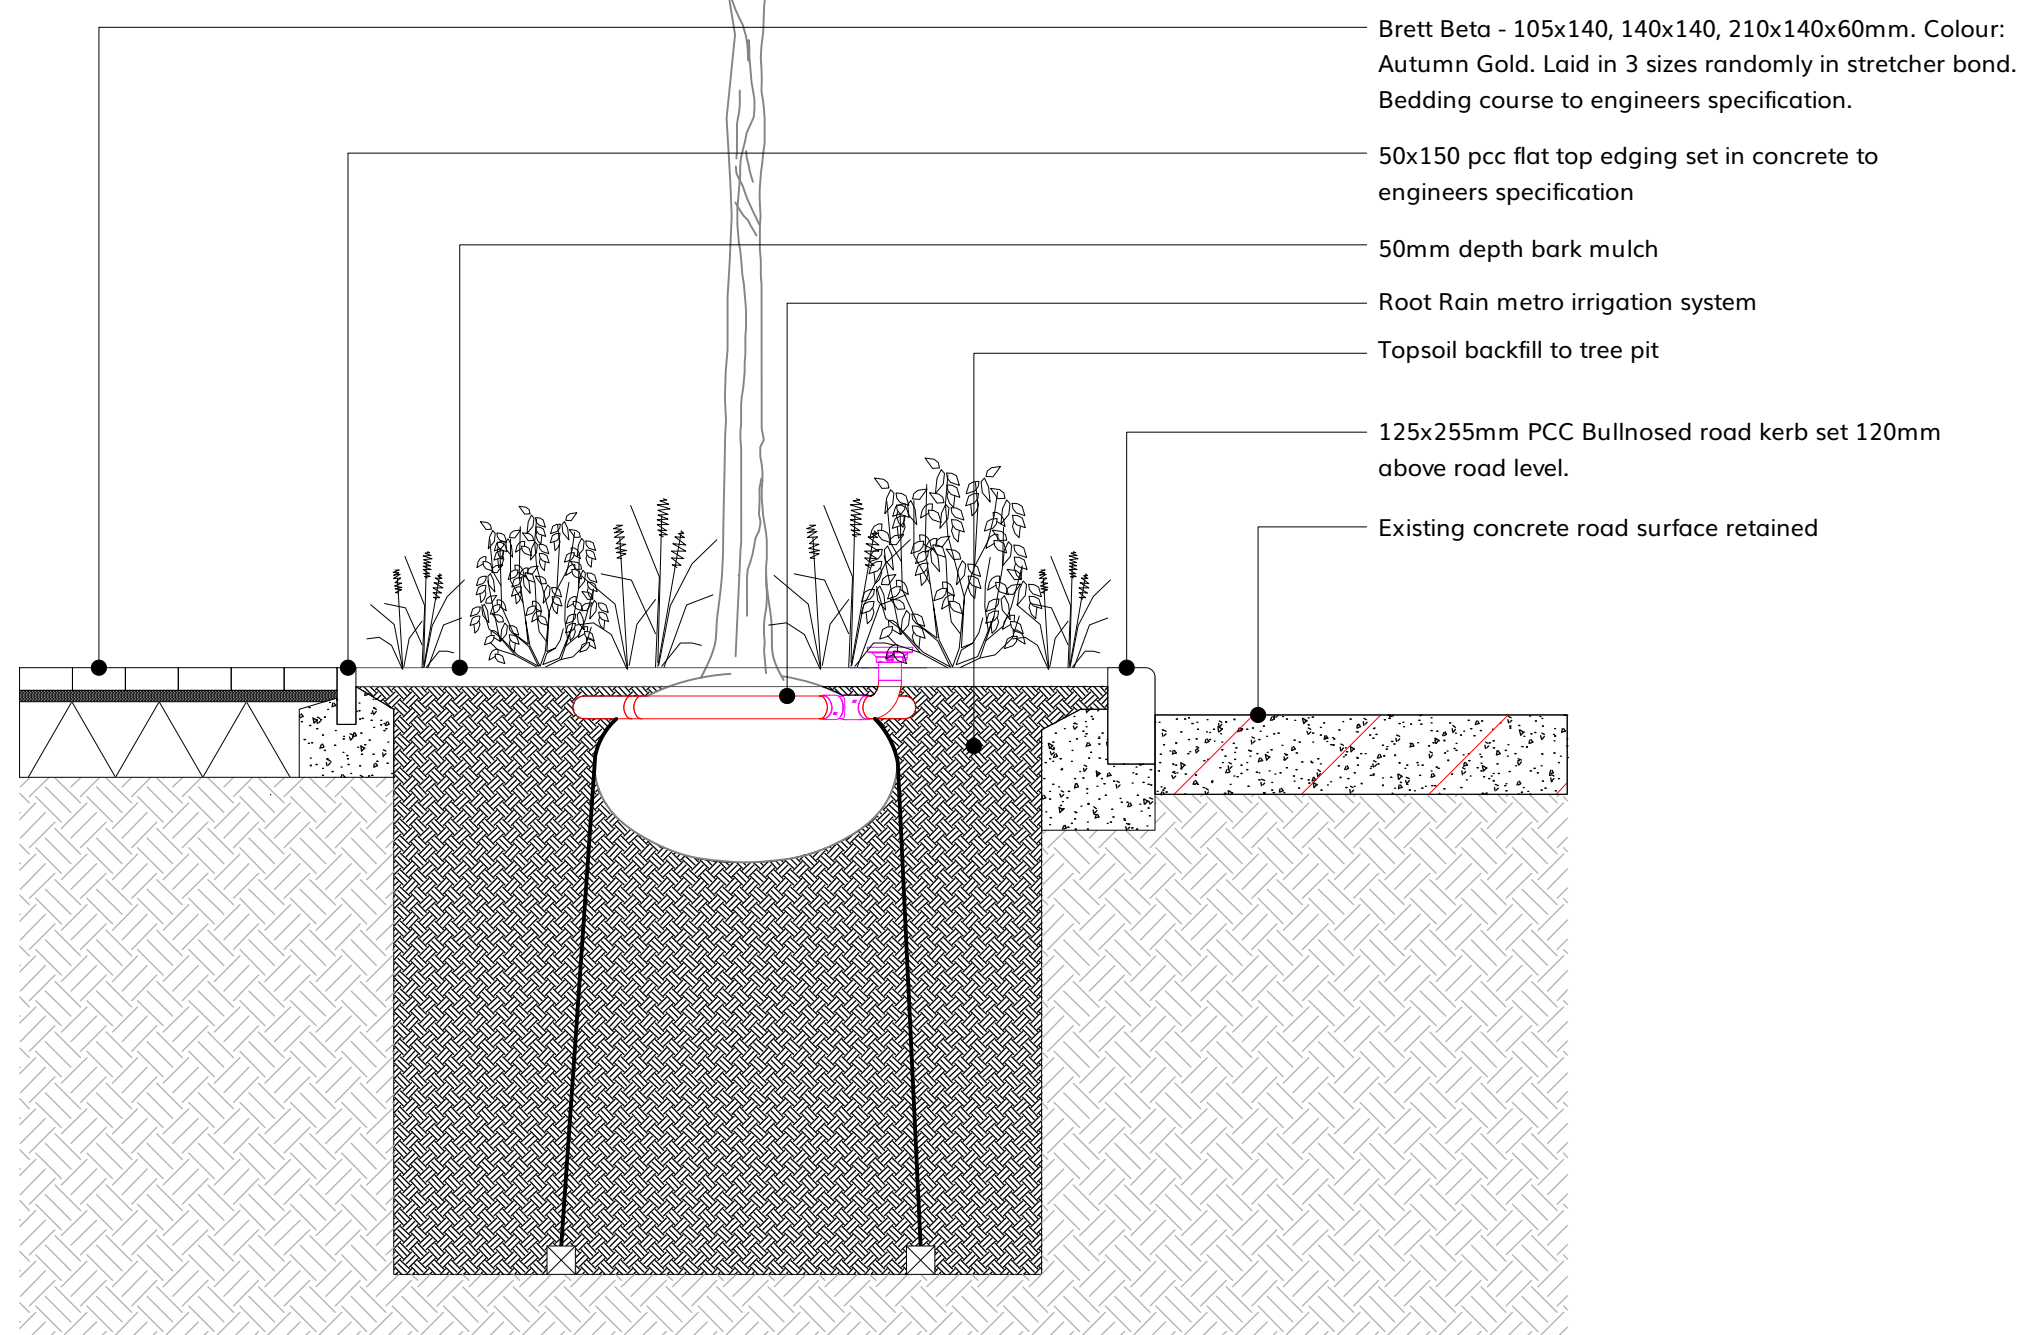

P 02	26/09/22	GWV	Planning Issue
P 01	17/06/22	TJ	Stage 3 Issue
No.	Date	Appr	Revision Notes
Note: All Dimensions must be checked on site and not scaled from this drawing. All cross references are to the latest revision of the relevant drawing or specification being referenced			
© Copyright			
wynne-williams associates landscape architects & arboricultural consultants tel: 01376 573050 web: www.co.uk			
Scale/North Point			
0 1000 1200 1400 1600 1800 mm			
Client			
Sixty Bricks/NPS			
Job Title			
Priory Court			
Drawing Title			
Tree Pit & Bench Details			
Issue			
PLANNING ISSUE			
Scale			
1:20@A1			
Drawn		Checked	
AG		TJ	
Project ID		Date	
1956		17/06/2022	
Drg			Rev
1956-WWA-LS-ZZ-DR-L-0501			P02