
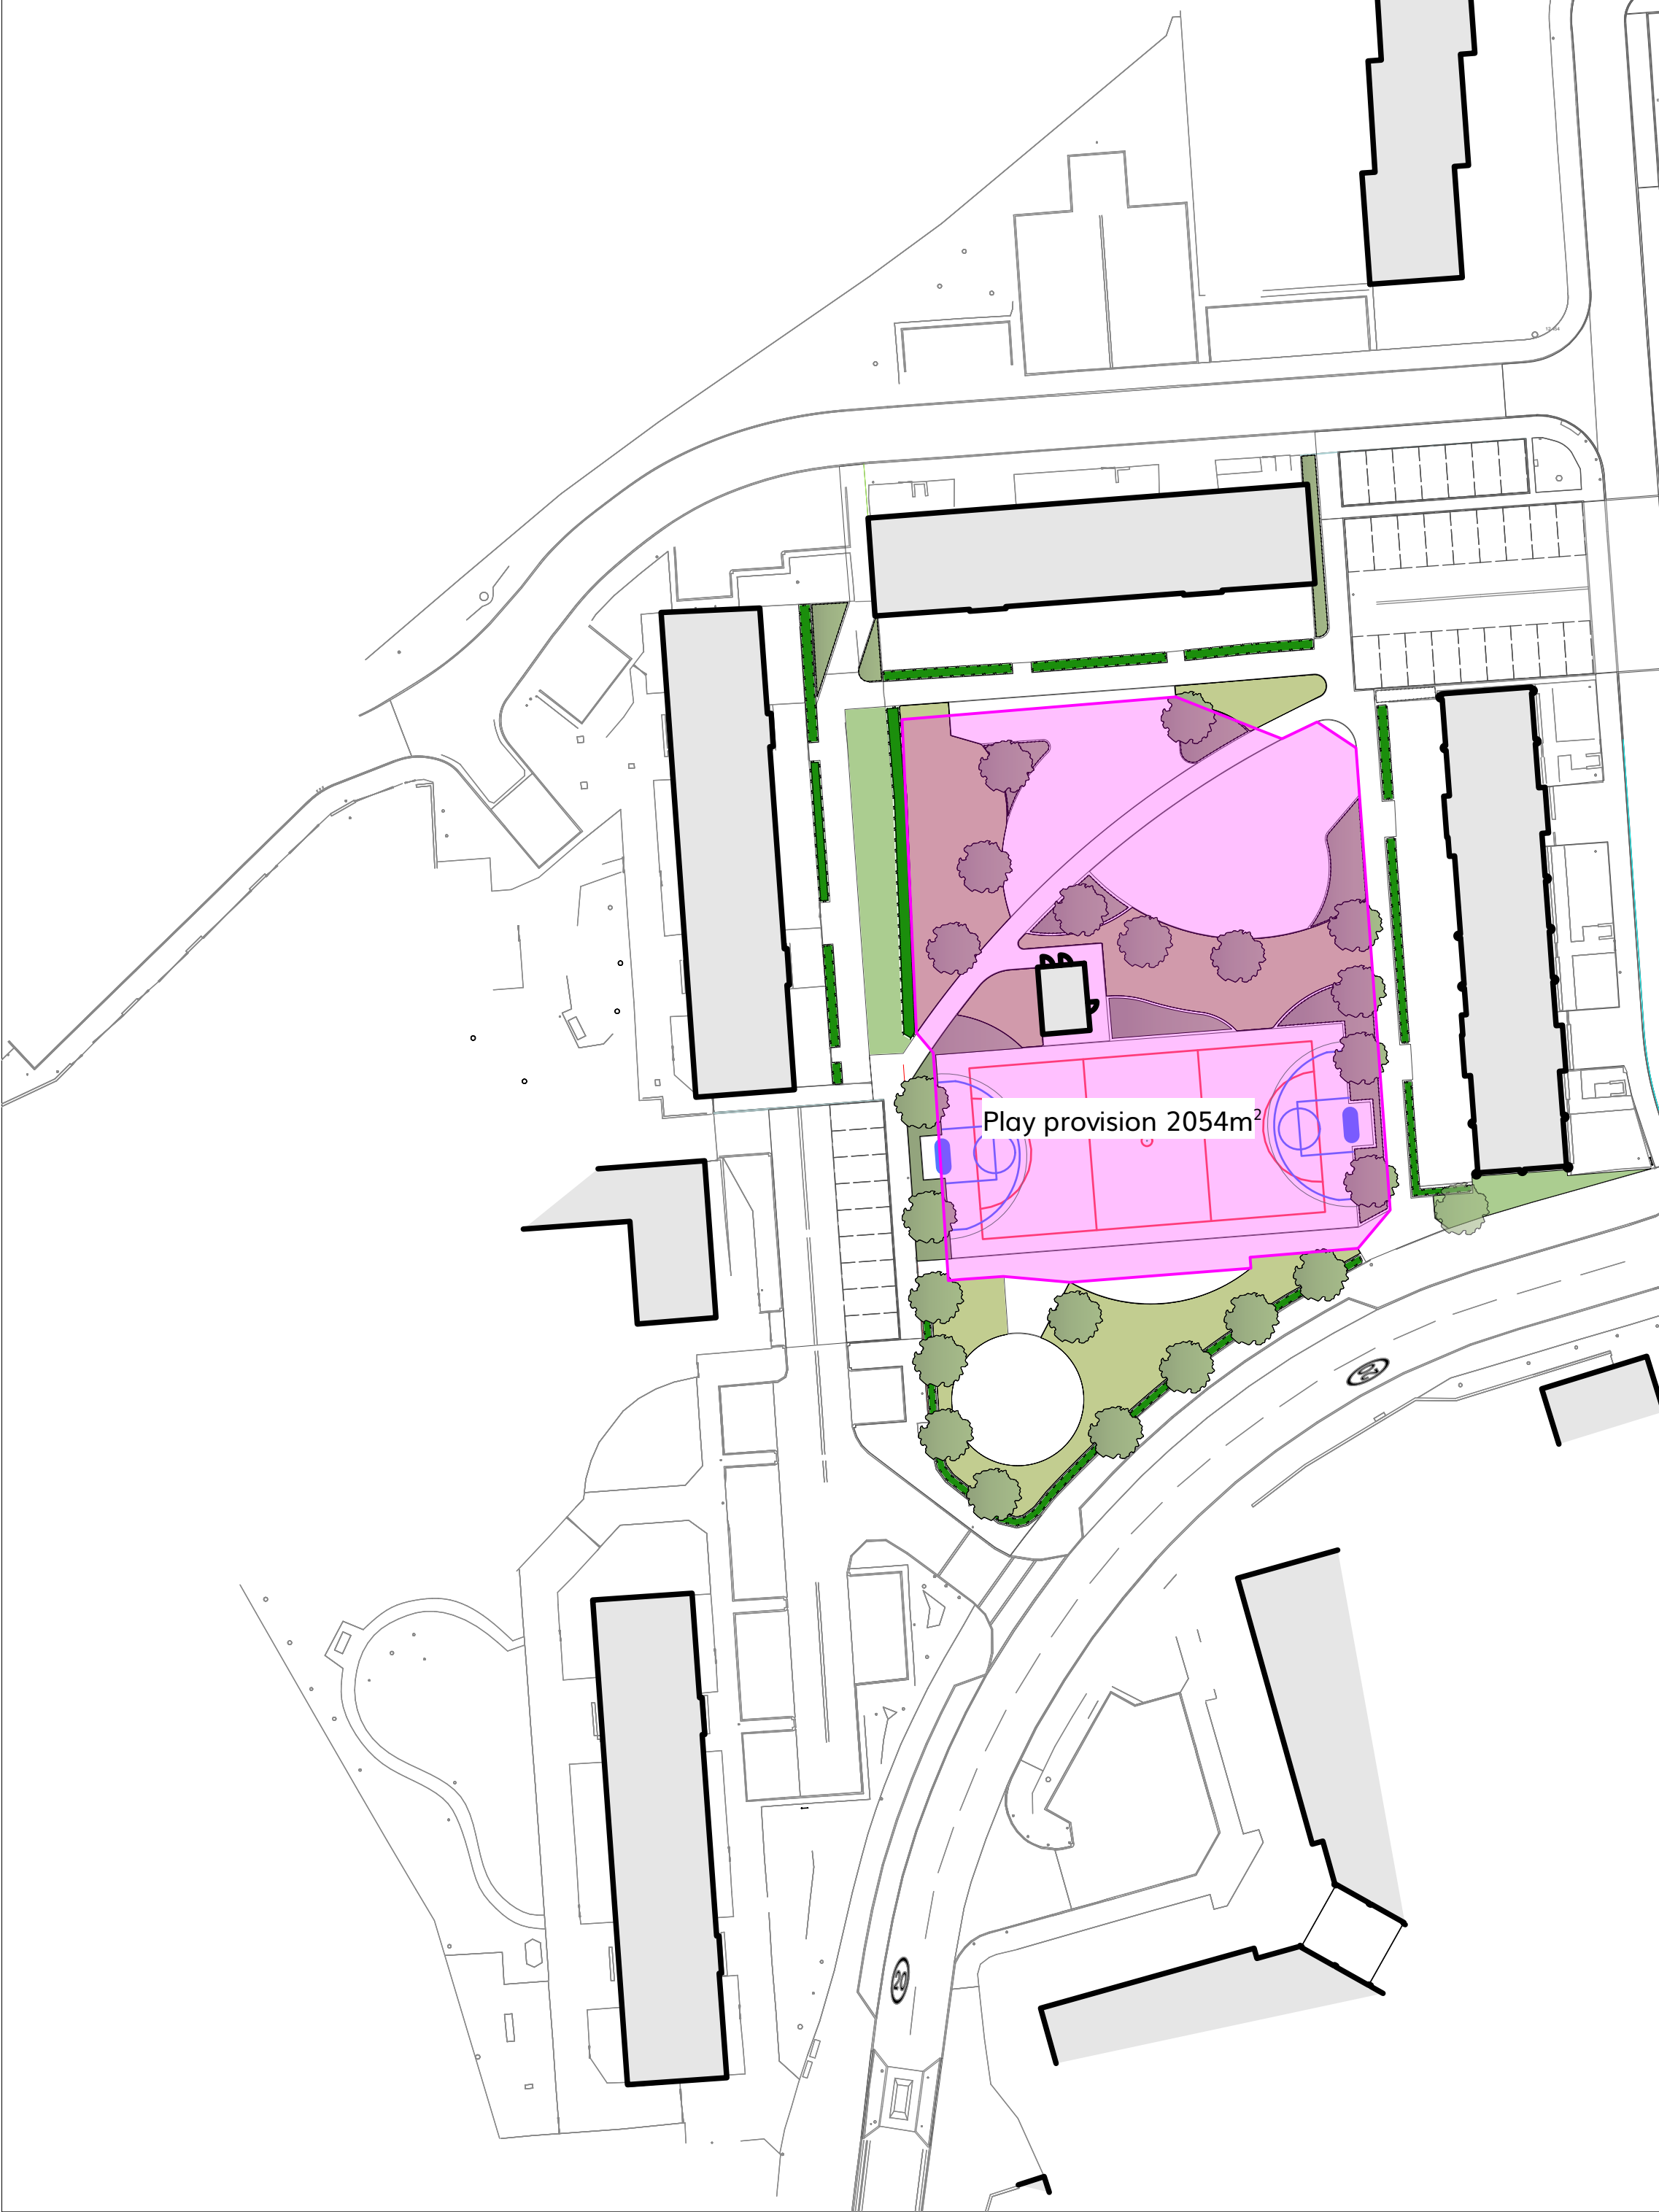


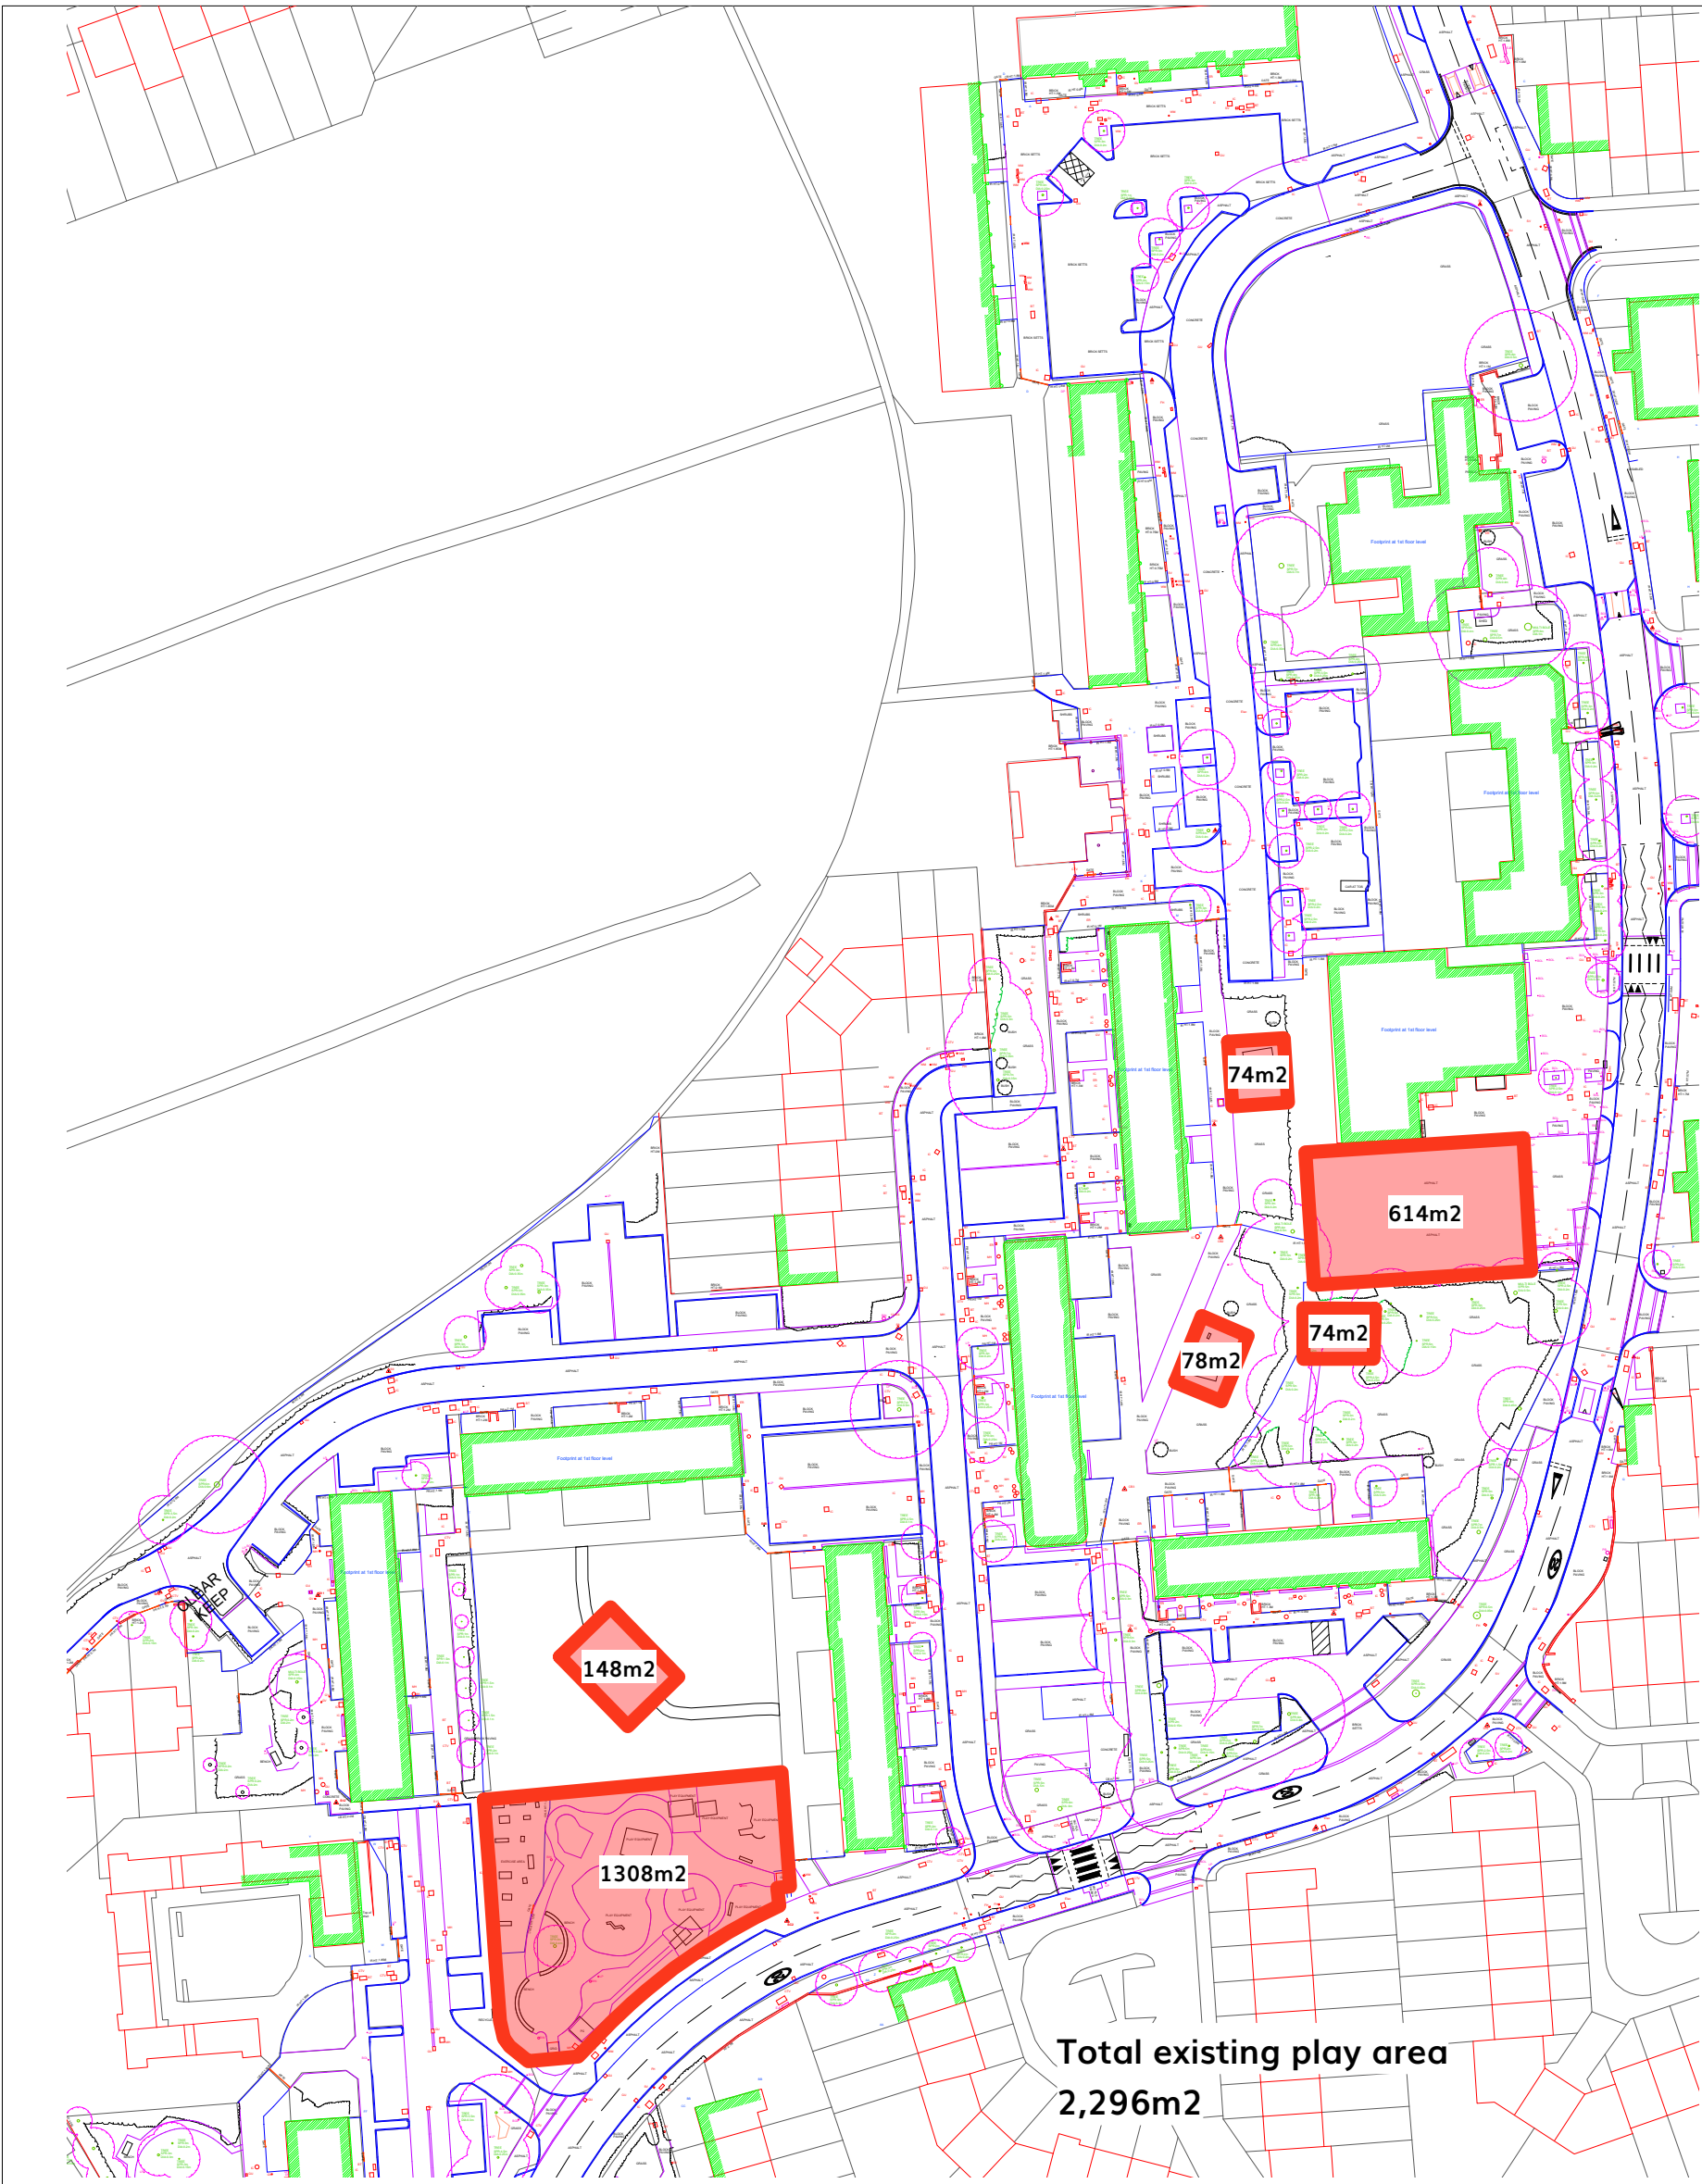

P 04 09/11/22 BB P 03 12/10/22 BB P 02 26/09/22 No. Date Appr Layout updated MUGA office added Planning Issue Revision Notes Note: All Dimensions must be checked on site and not scaled from this drawing. All cross references are to the latest revision of the relevant drawing or specification being referenced	Scale/North Point		Client		© Copyright	
	0 25 30 35 40 45 M Scale 1:500@A1 Drawn IN Project ID 1956		Sixty Bricks/NPS Job Title Area C Issue		wynne-williams associates landscape architects & arboricultural consultants web: w-wa.co.uk tel: 01376 573050	
	Checked Date 01/07/2021		Priory Court PLANNING ISSUE		Drawing Title Play Provision	
			Drg 1956-WWA-ZZ-ZZ-DR-L-0115		Rev P04	