


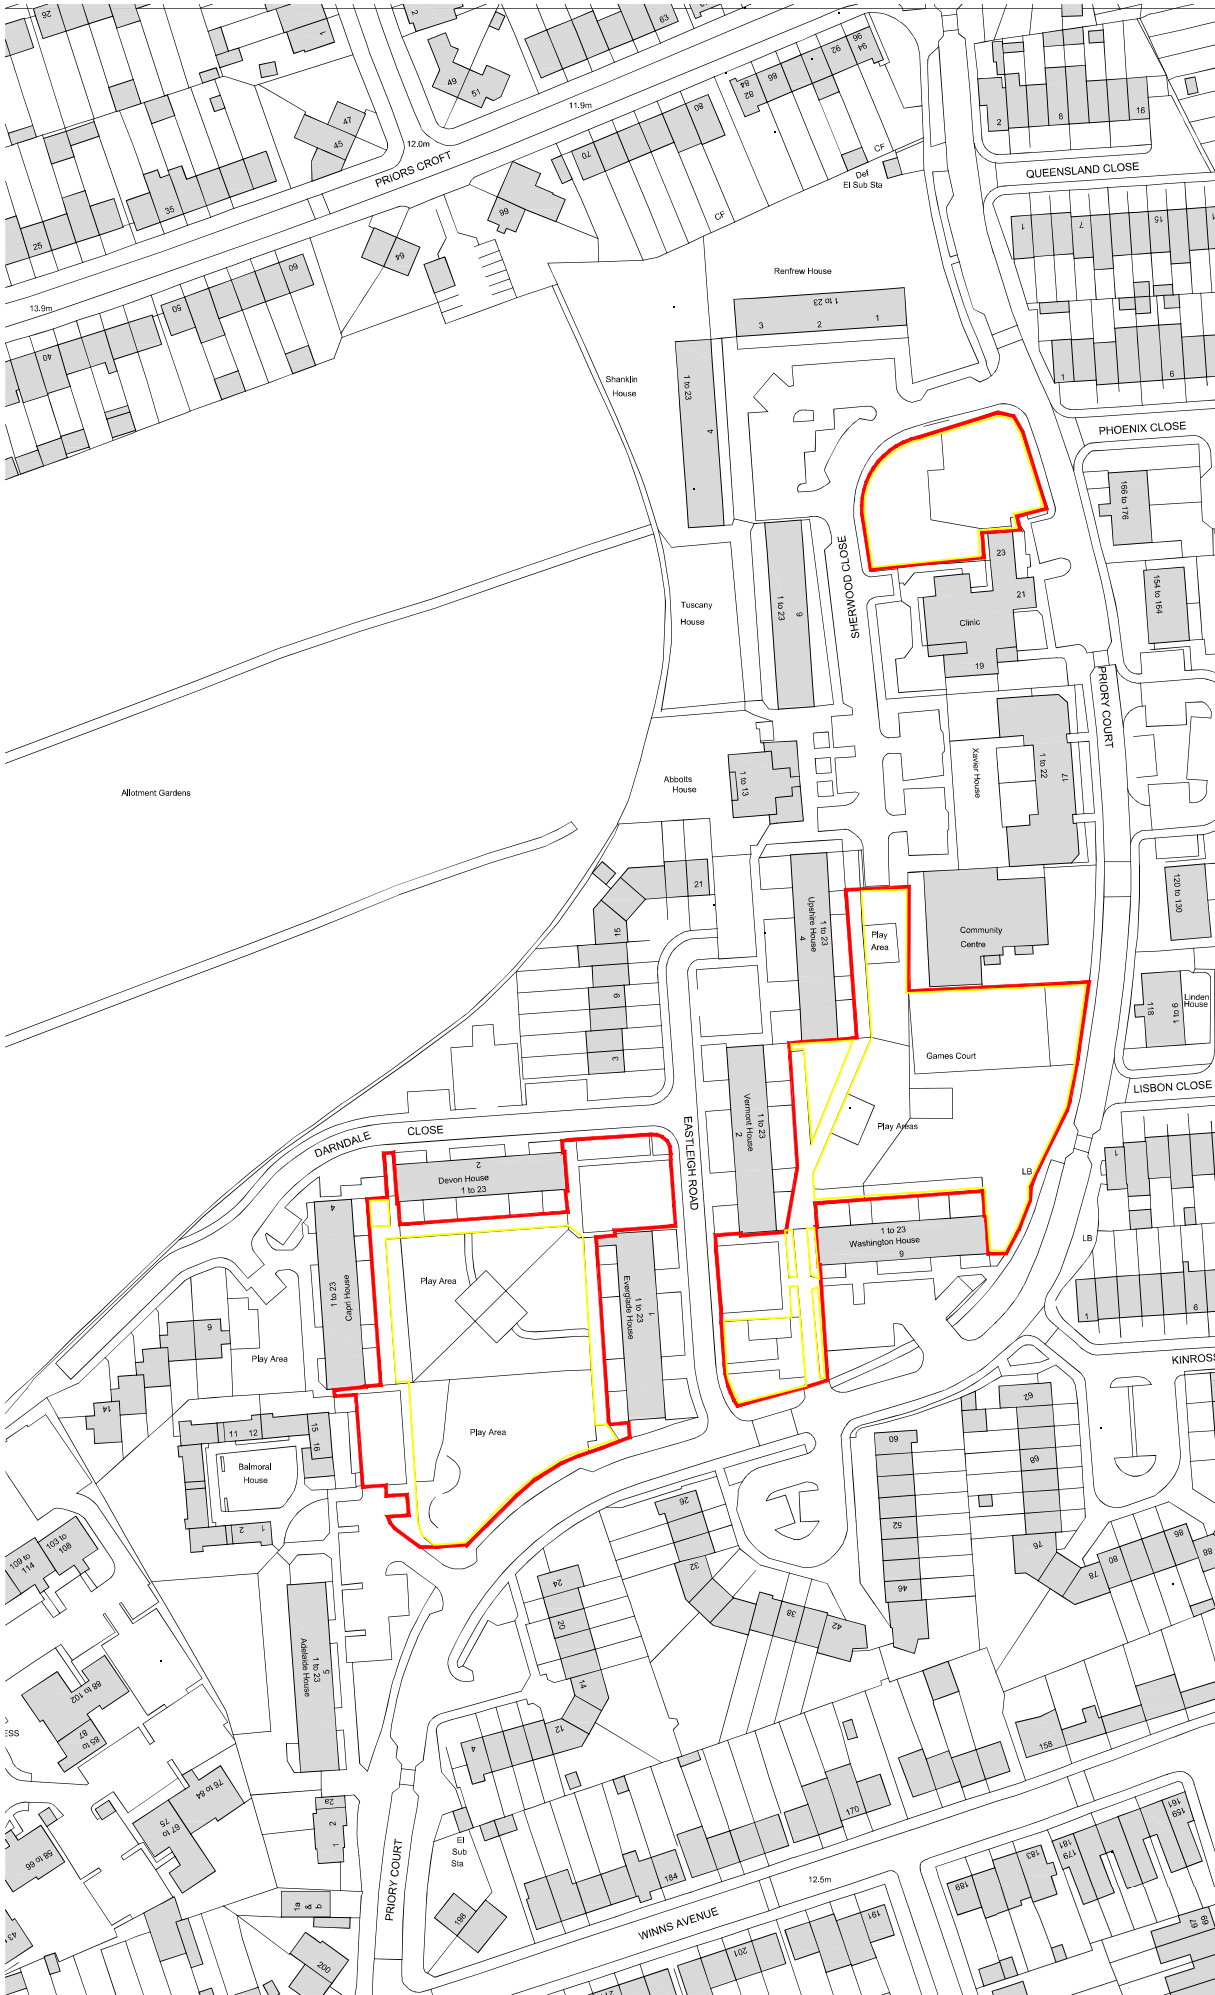

This drawing and the design are the copyright of **ON Architecture Ltd** only.
This drawing should not be copied or reproduced without written consent.
All dimensions are to be checked on site prior to setting out and foundations and **ON Architecture Ltd** should be notified of any discrepancy prior to proceeding further.
For Construction & Fabrication Purposes - Do not scale from this drawing, use only the **Measured** dimensions shown. Additional dimensions are to be requested and checked directly.
All material information from the party consulted is shown as indicated on the drawing and is not to be used for any other purpose.
All aspects of the architectural design concerning the performance of the building together or not shall be considered as the responsibility of the Architect and the client.

REVISIONS			
Rev	Date	By	Checked
1	20/03/23	JS	JS
2			
3			
4			
5			
6			
7			
8			
9			
10			

ON

ARCH

TECT

URE

Camelbury Studio

Logan House, St Andrews Close

Camelbury,

CT1 2EP

info@onarchitecture.co.uk

onarchitecture.co.uk

01227 834334

Project No.

PRIORY COURT, WALTHAMSTOW

Client Details

SIXTY BRICKS

Drawing Title

LAND APPROPRIATION PLAN

Rev Number

20.112-ONA-ZZ-00-M2-A - 0002

Scale

1:1250 @ A3

Date

MAR 2023

Drawn

CS

Checked

JT

Drawing Status

S2

Project No.

20.112

Drawing No.

0002

Status

S2

Revision

001

OS License Number: 100062396

