


KEY


SITE BOUNDARY

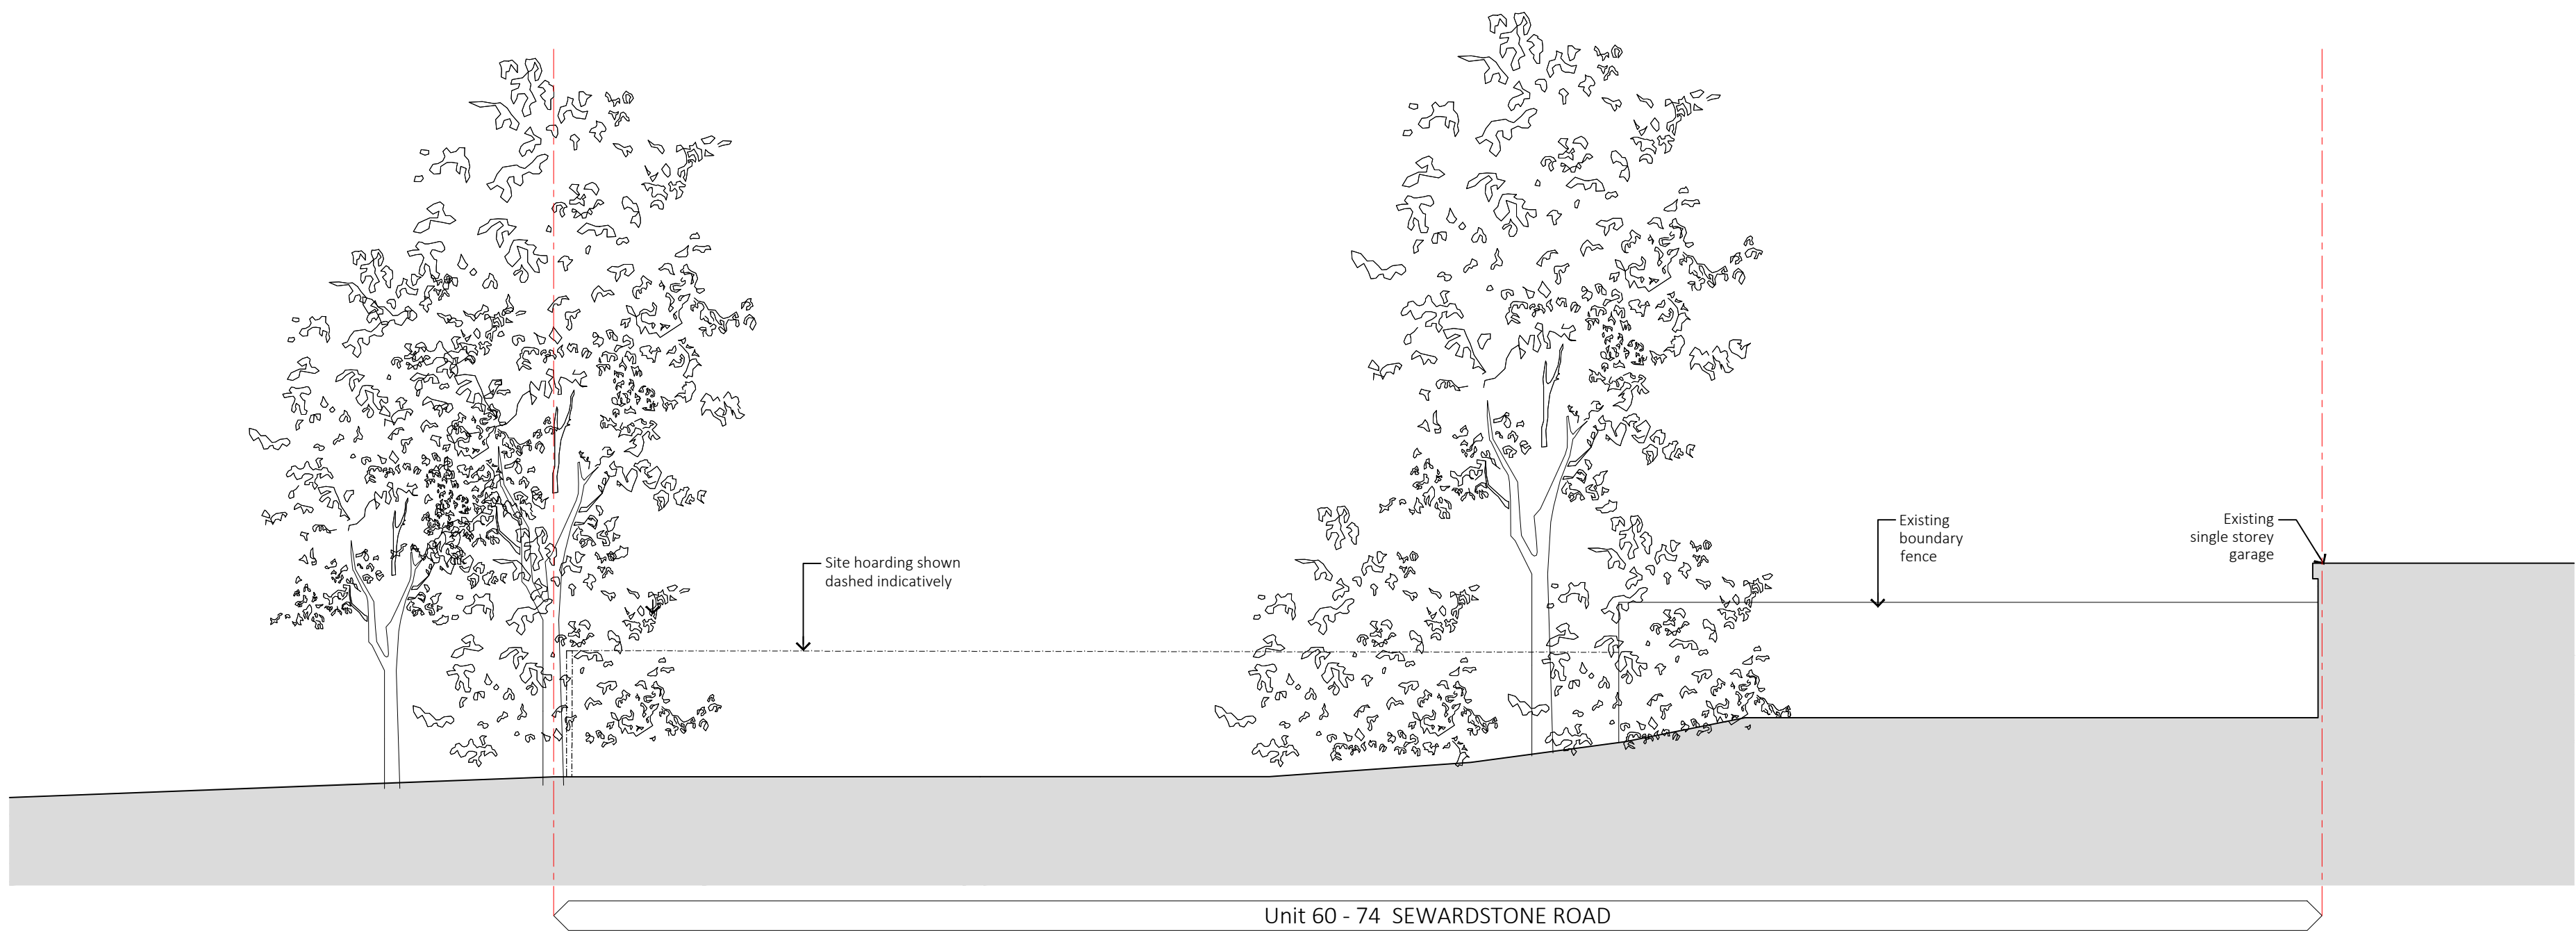

01

EXISTING SECTION A-A

1:100 @ A1

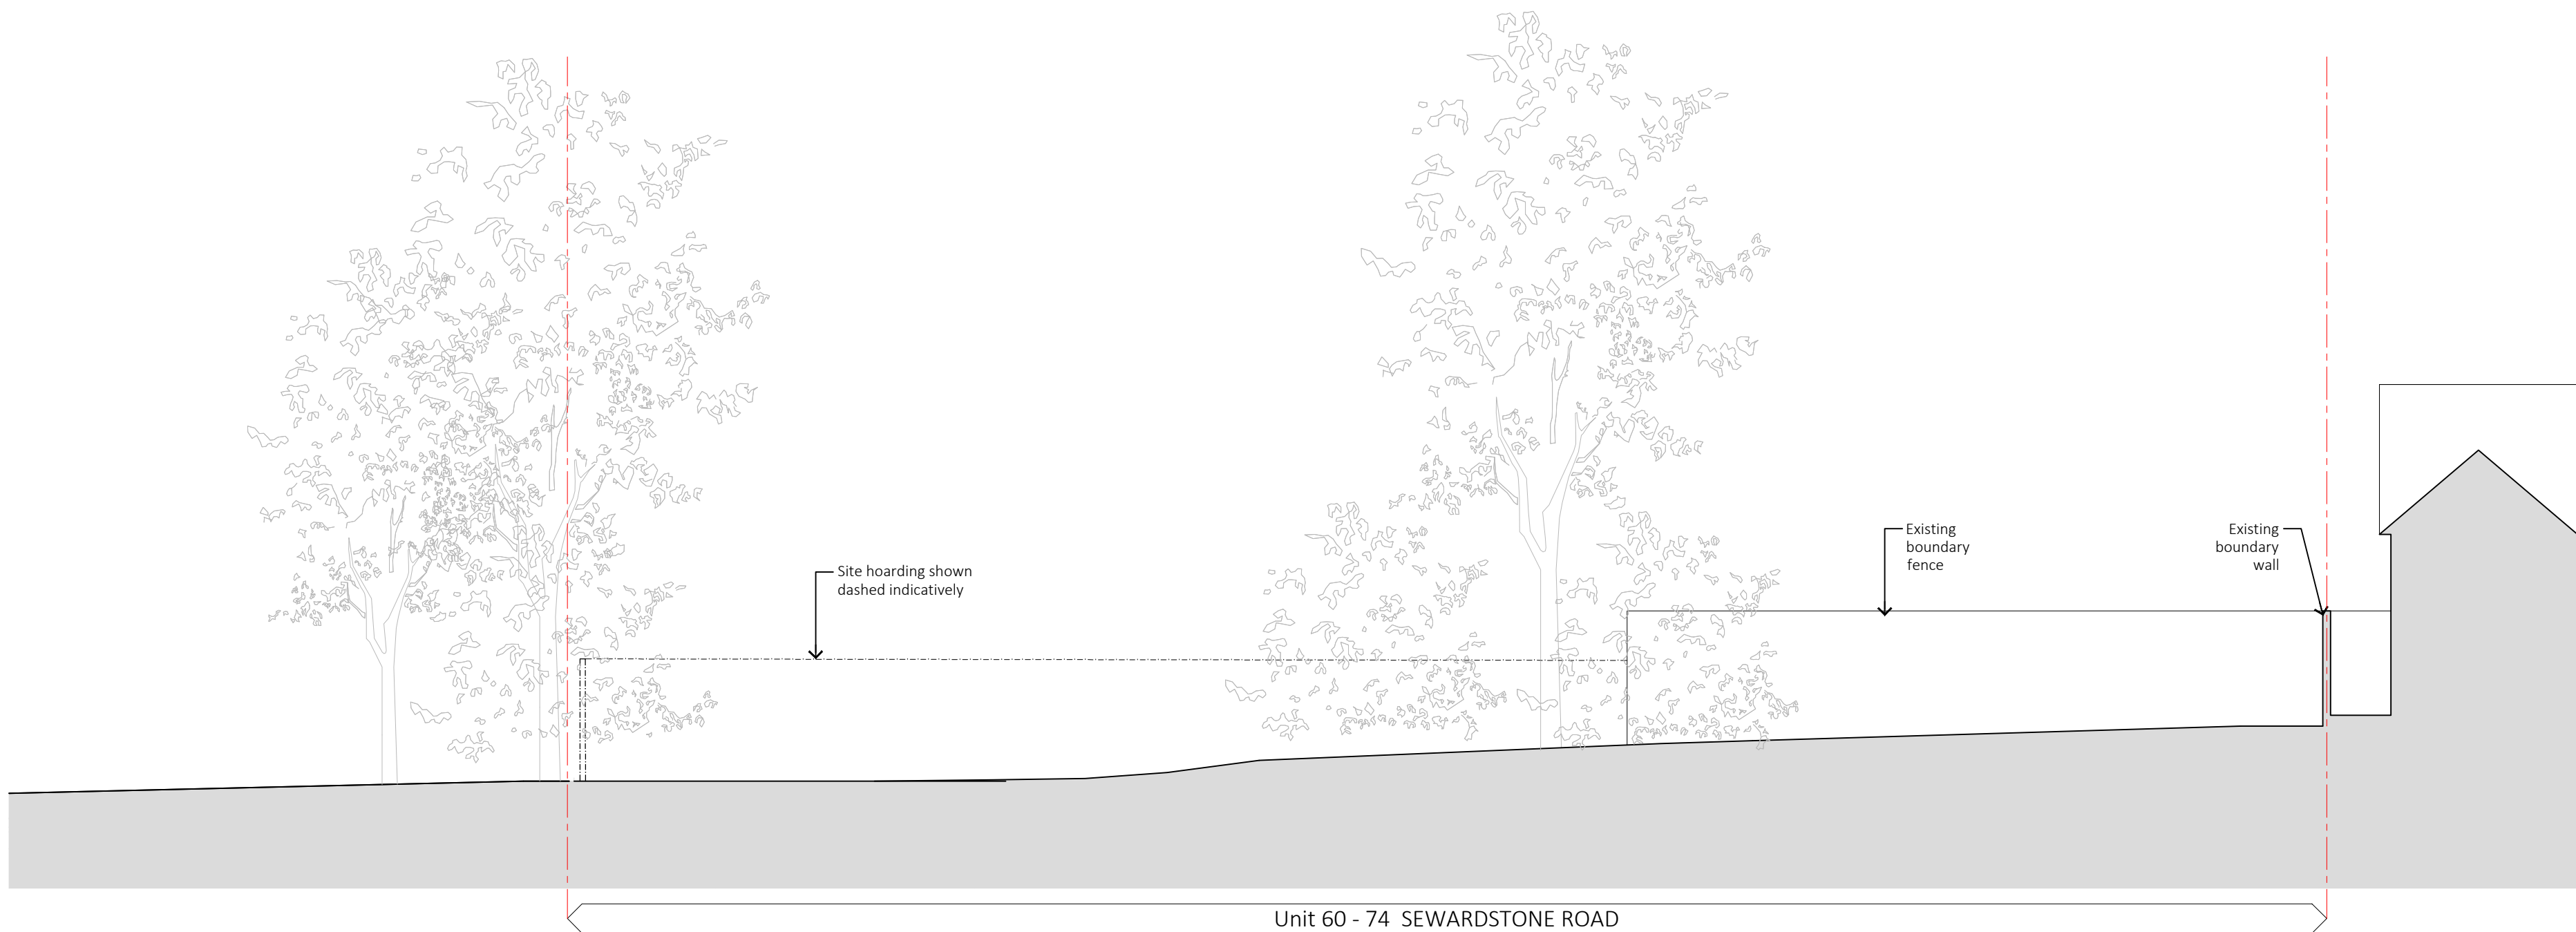


02

EXISTING SECTION B-B

1:100 @ A1

C	02.03.2022	Issued for Planning
AE	JM	
B	15.02.2022	Issued for Planning
PO	JM	
A	28.01.2022	Issued for Information
PO	JM	
rev	date	description
	drawn	checked

PLANNING

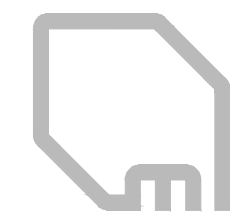

modulor studio ltd
5a Iliffe Yard
London, SE17 3QA
t: +44 (0)20 7193 1717
e: info@modulor-studio.co.uk
www.modulor-studio.co.uk

client.....

project address.....

drawing title.....

scale.....

revision.....

21011 PL 040

C