




Building 1 - 2nd floor
1 : 100

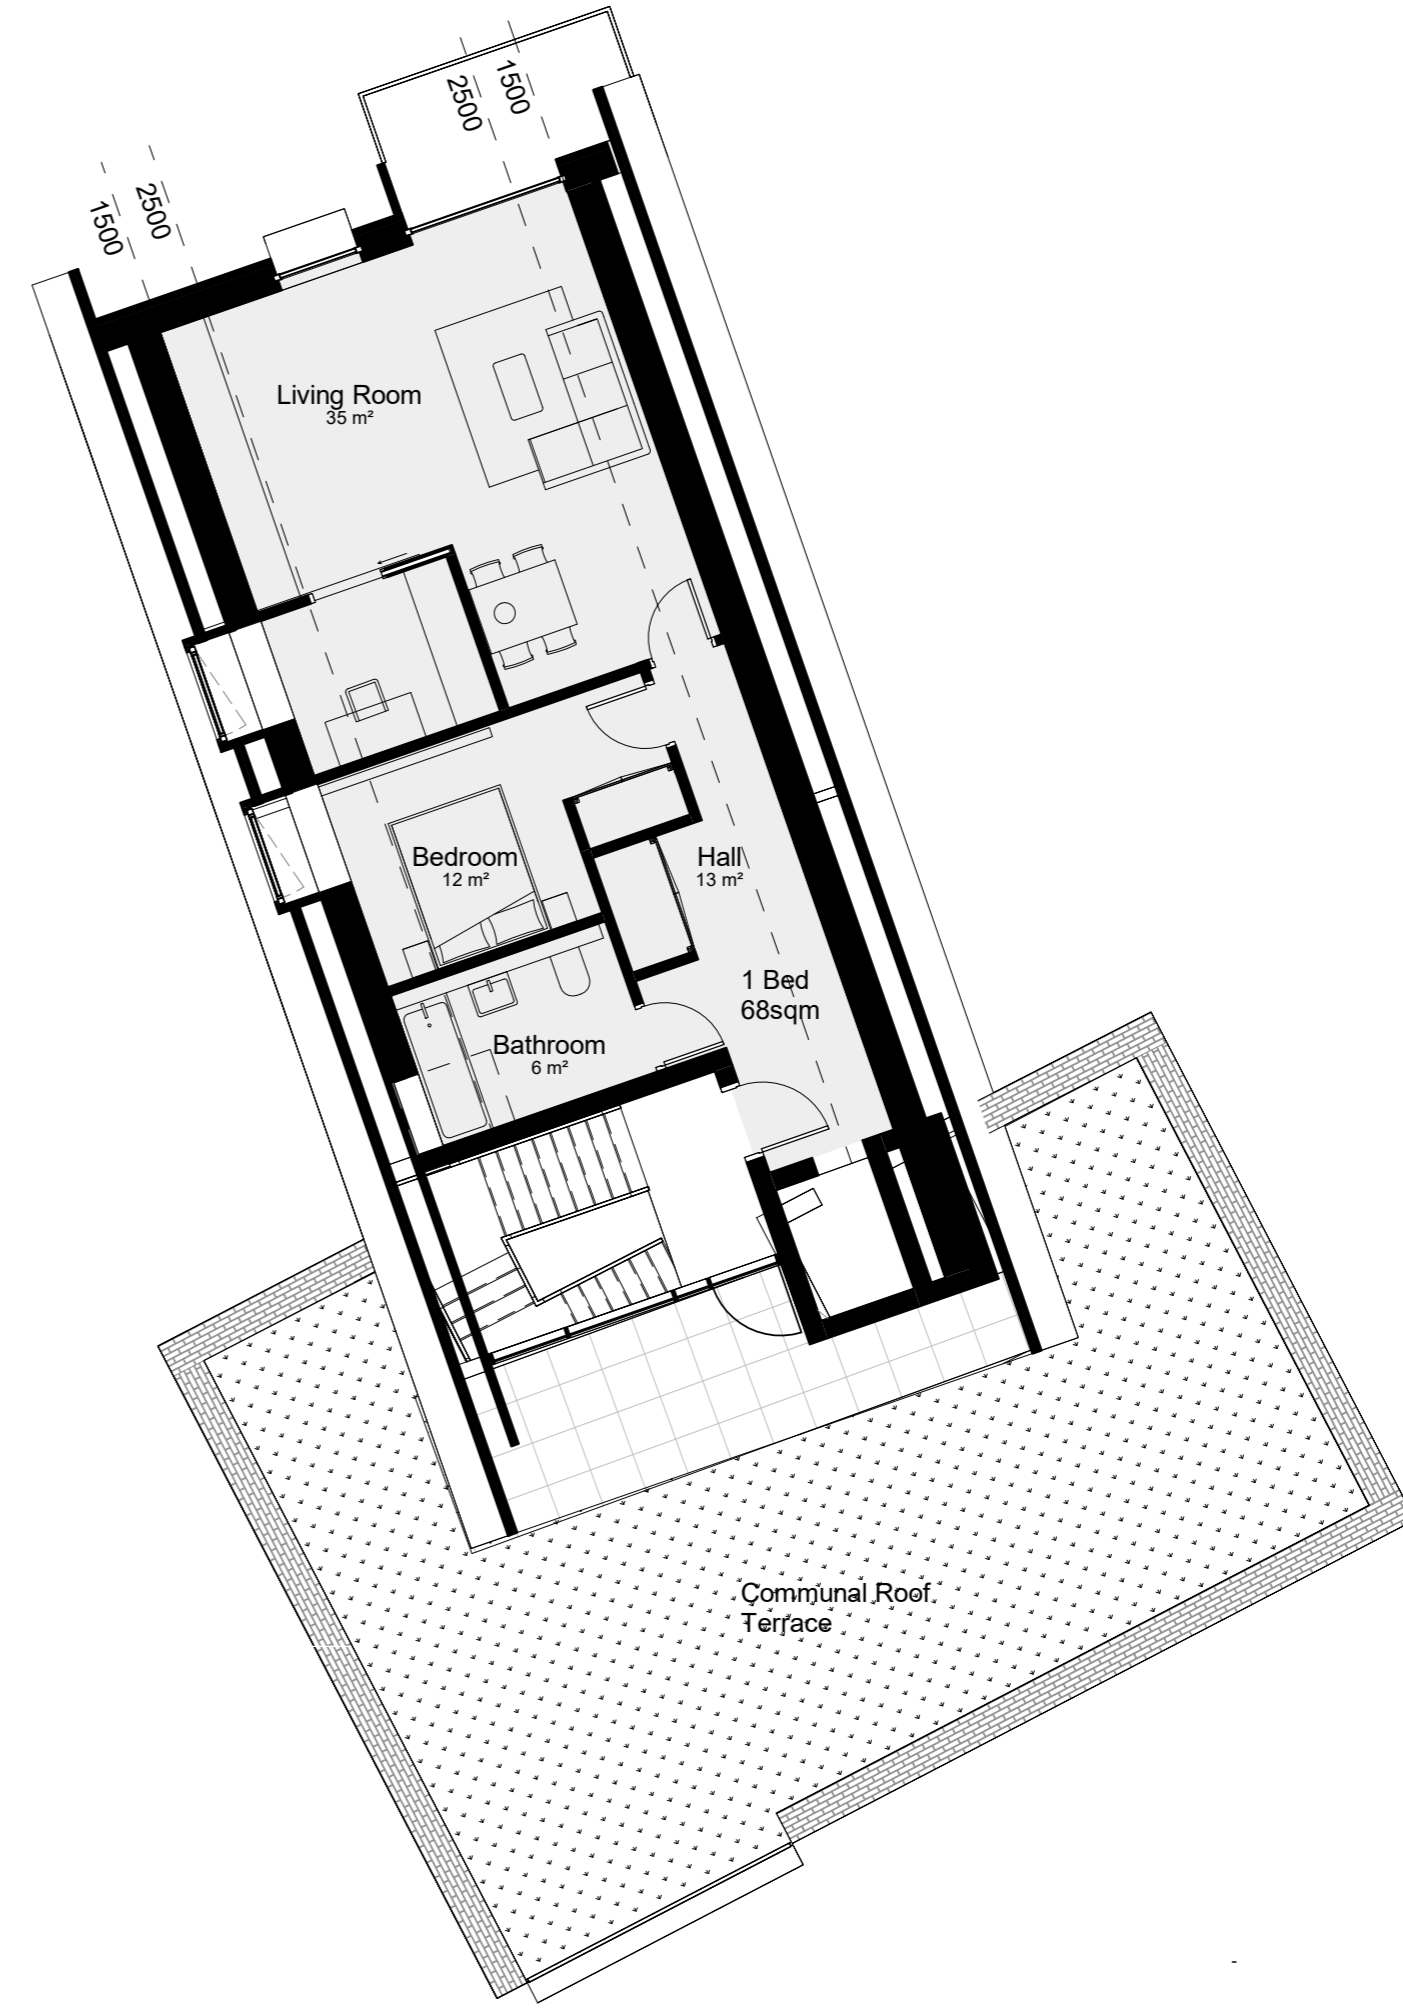

Building 1 - 3rd Floor
1 : 100



P	2	Issued For Planning	01.11.23
	3	Issued for Planning	15.11.23
	4	Issued for Planning	08.12.2023
	5	Issued for Planning	18.12.2023

Drawn: ML
Project No: 023
18.12.2023

Site Study: 55 Mount Echo Avenue
Building 1_2nd / 3rd Floor

1 : 100 @A2
BL_023_10_111 - P5
Original drawing is A2. Do not scale from this drawing.

boehm
- lynas