



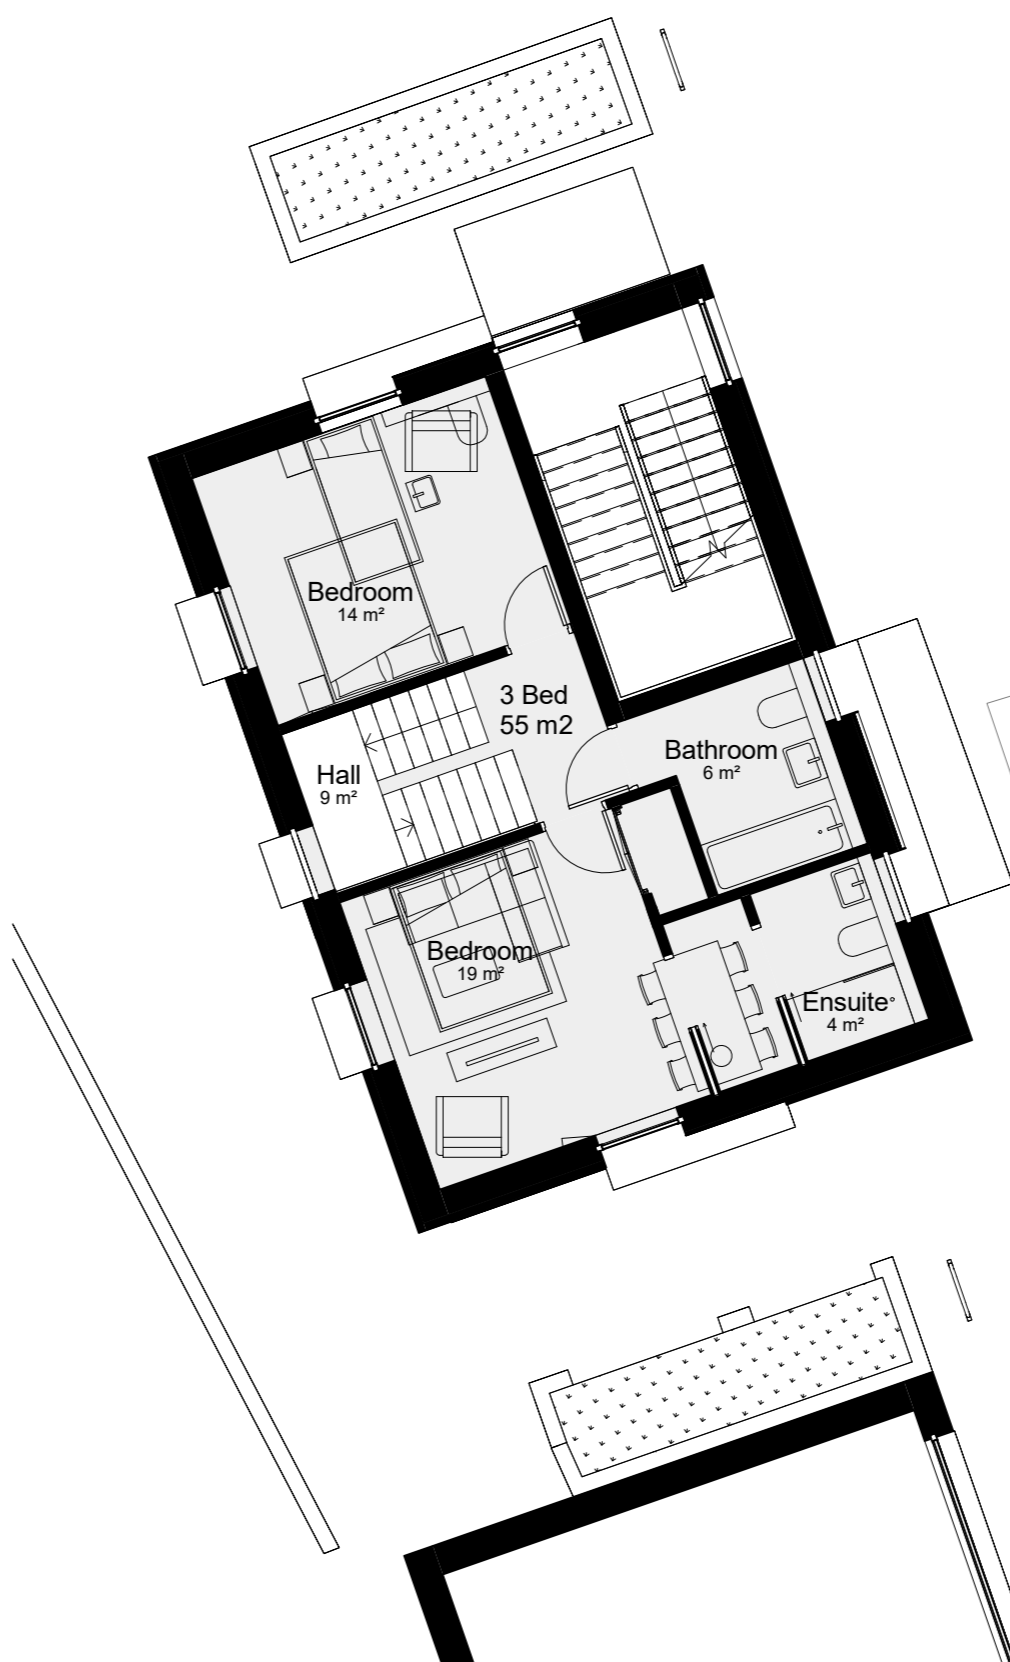


Building 2 - Ground Floor_Entry Level
1 : 100

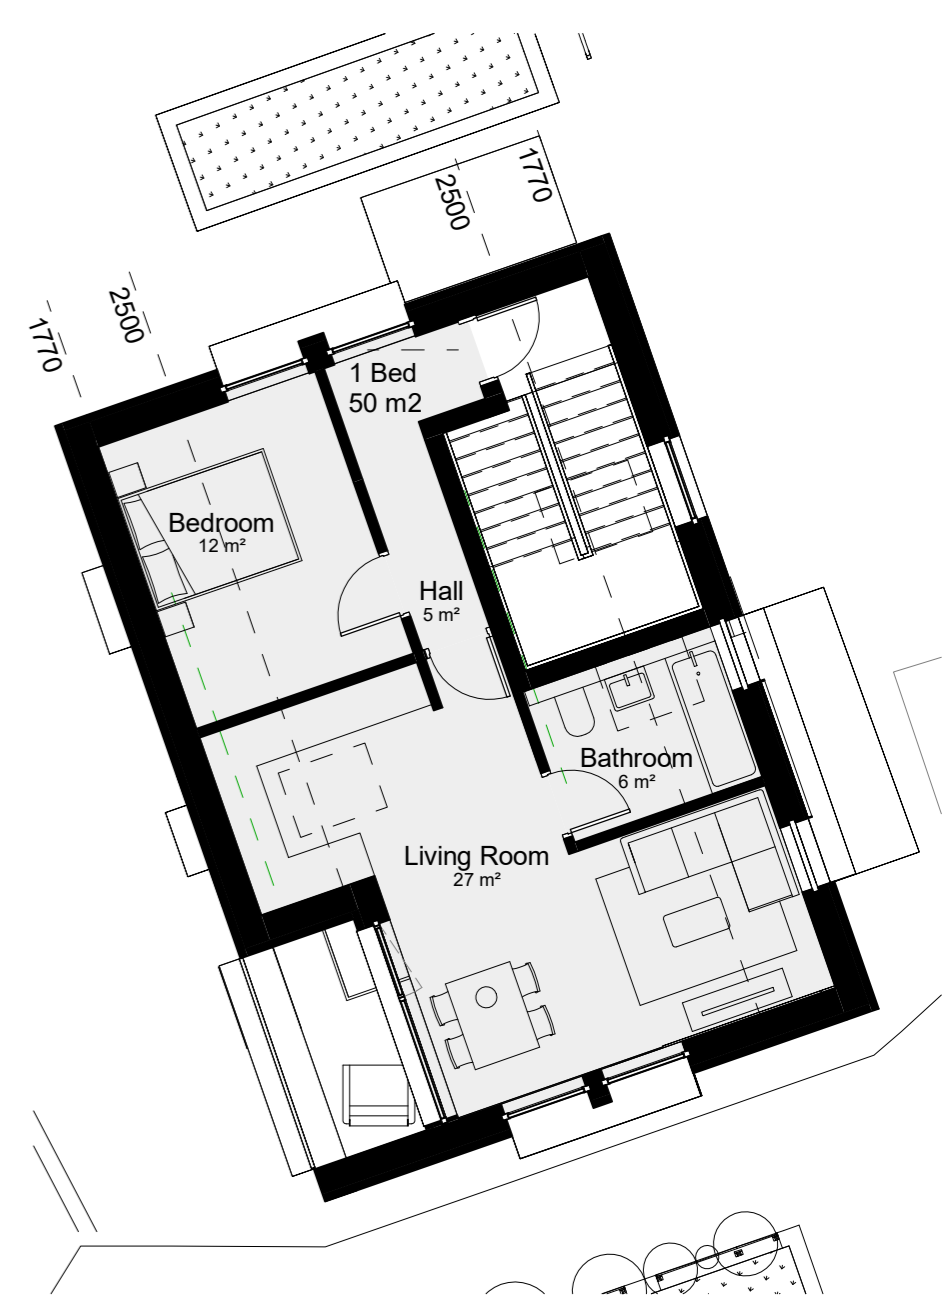

Building 2 -1st Floor
1 : 100



Building 2 - 2nd Floor
1 : 100

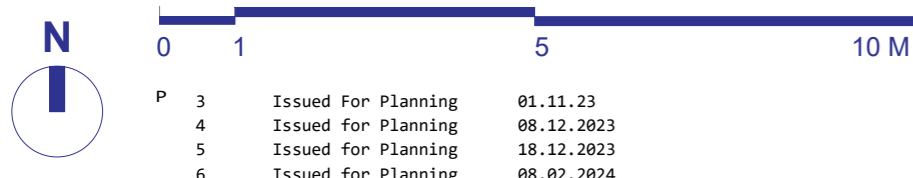

P	3	Issued For Planning	01.11.23
	4	Issued for Planning	08.12.2023
	5	Issued for Planning	18.12.2023
	6	Issued for Planning	08.02.2024

Drawn: ML
Project No: 023
08.02.2024

Site Study: 55 Mount Echo Avenue
Building 2

1 : 100 @A2
BL_023_10_113 - P6
Original drawing is A2. Do not scale from this drawing.

boehm
-lynas