



**Cross Section Building 1**  
1 : 100

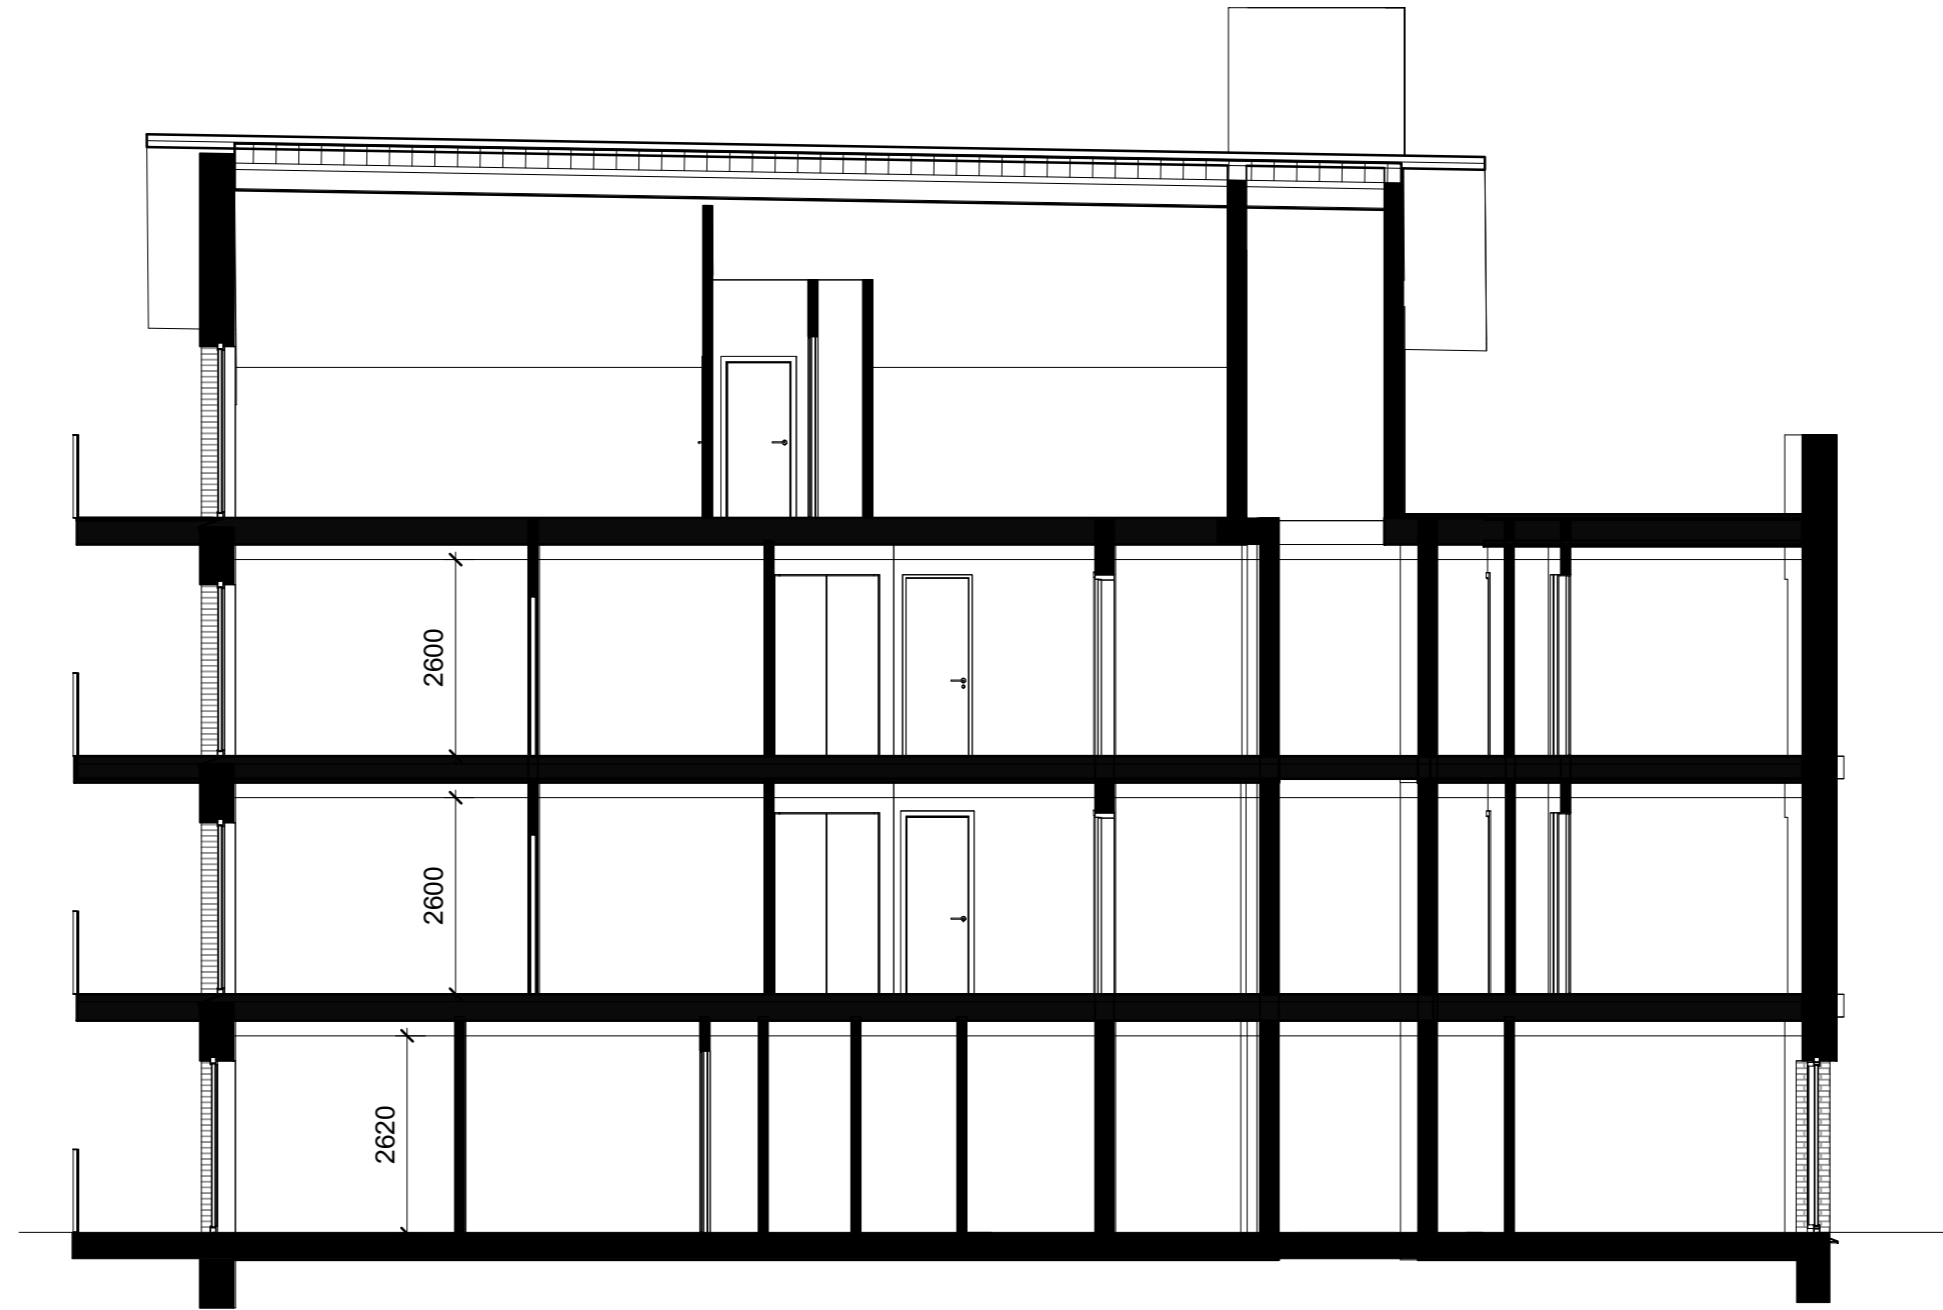

**Long Section Building 1**  
1 : 100

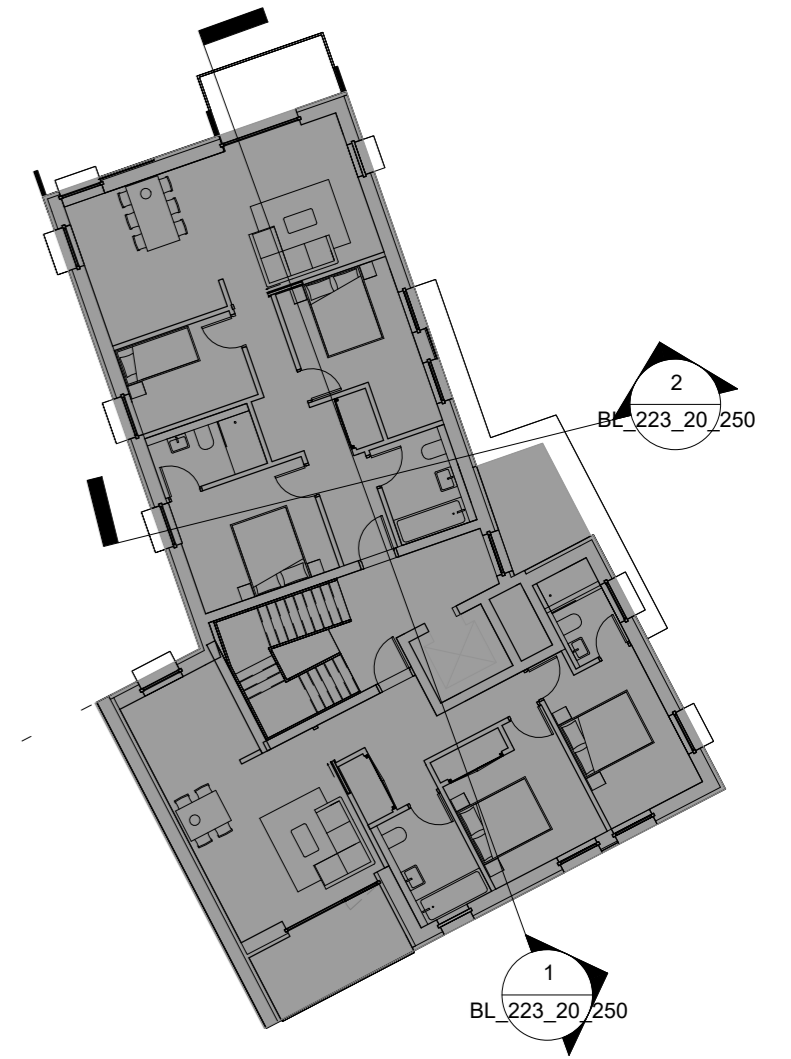

**Key Plan Building 1**  
1 : 200



P	2	Issued For Planning	01.11.23
	3	Issued for Planning	15.11.23
	4	Issued for Planning	08.12.2023
	5	Issued for Planning	18.12.2023

Drawn: ML  
Project No: 023  
18.12.2023

Site Study: 55 Mount Echo Avenue  
Sections Building1

As indicated @A2  
BL\_223\_20\_250 - P5  
Original drawing is A2. Do not scale from this drawing.

boehm  
- lynas