

Proposed Section B-B  
1:100

# DFA

DOWEN FARMER ARCHITECTS

Unit 601, Level 6,  
Peckham Levels,  
95A Rye Ln,  
London  
SE15 4ST

T: 020 8058 7997  
W: www.dowenfarmer.com

Project  
Forest Road

Project address  
817-823 Forest Road  
Walthamstow  
E17 4JD

Client  
Manak Homes

Sheet number  
1109 -DFA -PL\_118


Sheet name  
Proposed Section B-B

Sheet scale  
As indicated  
@ A1

Date/time  
15/03/2024 15:37:48

Rev	Description	Date	Issued	Checked
P01	Planning	24/08/23	ZI	SM
P07	Roof MEP Amendment	15/03/24	ZI	TF

Scale Bar: 1:100 @ A1 (Metres)

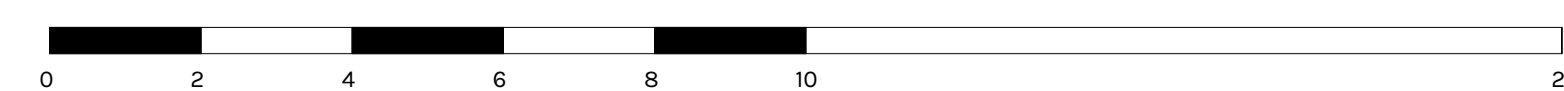

Project status  
**Planning**

GENERAL NOTES:

This drawing is not for construction and is for information purposes only. Contractor to provide detailed design and construction information. This drawing is to be read in conjunction with all relevant architects' and engineers' drawings and specifications. Drawings to be read in line with the approved inspectors plan check and all dimensions to be checked on site with any discrepancies reported to the architect.

OS information not accurate and not to be used for measurements.

Dowen Farmer Architects Ltd is incorporated in England & Wales. Company registration number 10861309.