


rev	details	by	date
P00	Draft Issue	AK	13.10.2023
P01	Issued for Planning	AK	31.10.2023
P02	Issued for Planning	AK	02.02.2024
P03	Issued for Planning	AK	21.02.2024
P04	Issued for Planning	AK	15.04.2024

Notes

- Do not scale from drawing, use figured dimensions only
- All dimensions to be checked onsite
- This drawing to be read in conjunction with all other Gillespies drawings and specifications

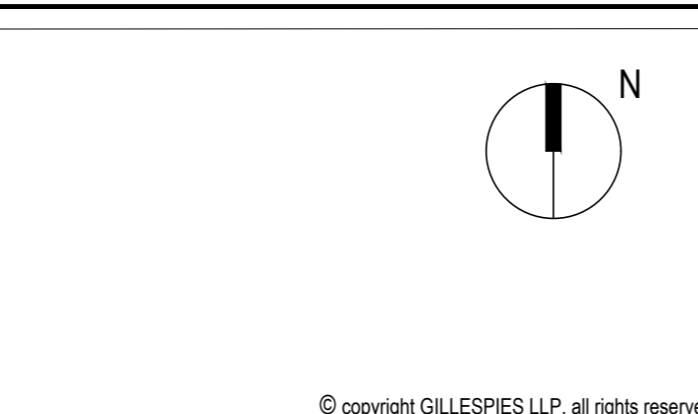

Project title
LEA BRIDGE GASWORKS

Drawing title
**Groundfloor
General Arrangement Plan**

Drawing number P21210-00-001-GIL-101	Revision P04
Drawing Status PLANNING	Checked PW
Date 16.06.2023	Scale 1:500
Drawn MG	Checked PW

Client
St William
Designed for life

61 Leman Street
London
E1 8BZ

GILLESPIES
16 Loyal Street, London, EC1R 4PF
P: 020 753 2829 E: design.london@gillespies.co.uk