



| rev | details | by | date |
|-----|---------------------|----|------------|
| P00 | Draft Issue | AK | 13.10.2023 |
| P01 | Issued for Planning | AK | 31.10.2023 |
| | | | |
| | | | |
| | | | |
| | | | |
| | | | |
| | | | |
| | | | |

Notes

- 1.0 Do not scale from drawing, use figured dimensions only
- 1.1 All dimensions to be checked onsite
- 1.2 This drawing to be read in conjunction with all other Gillespies drawings and specifications

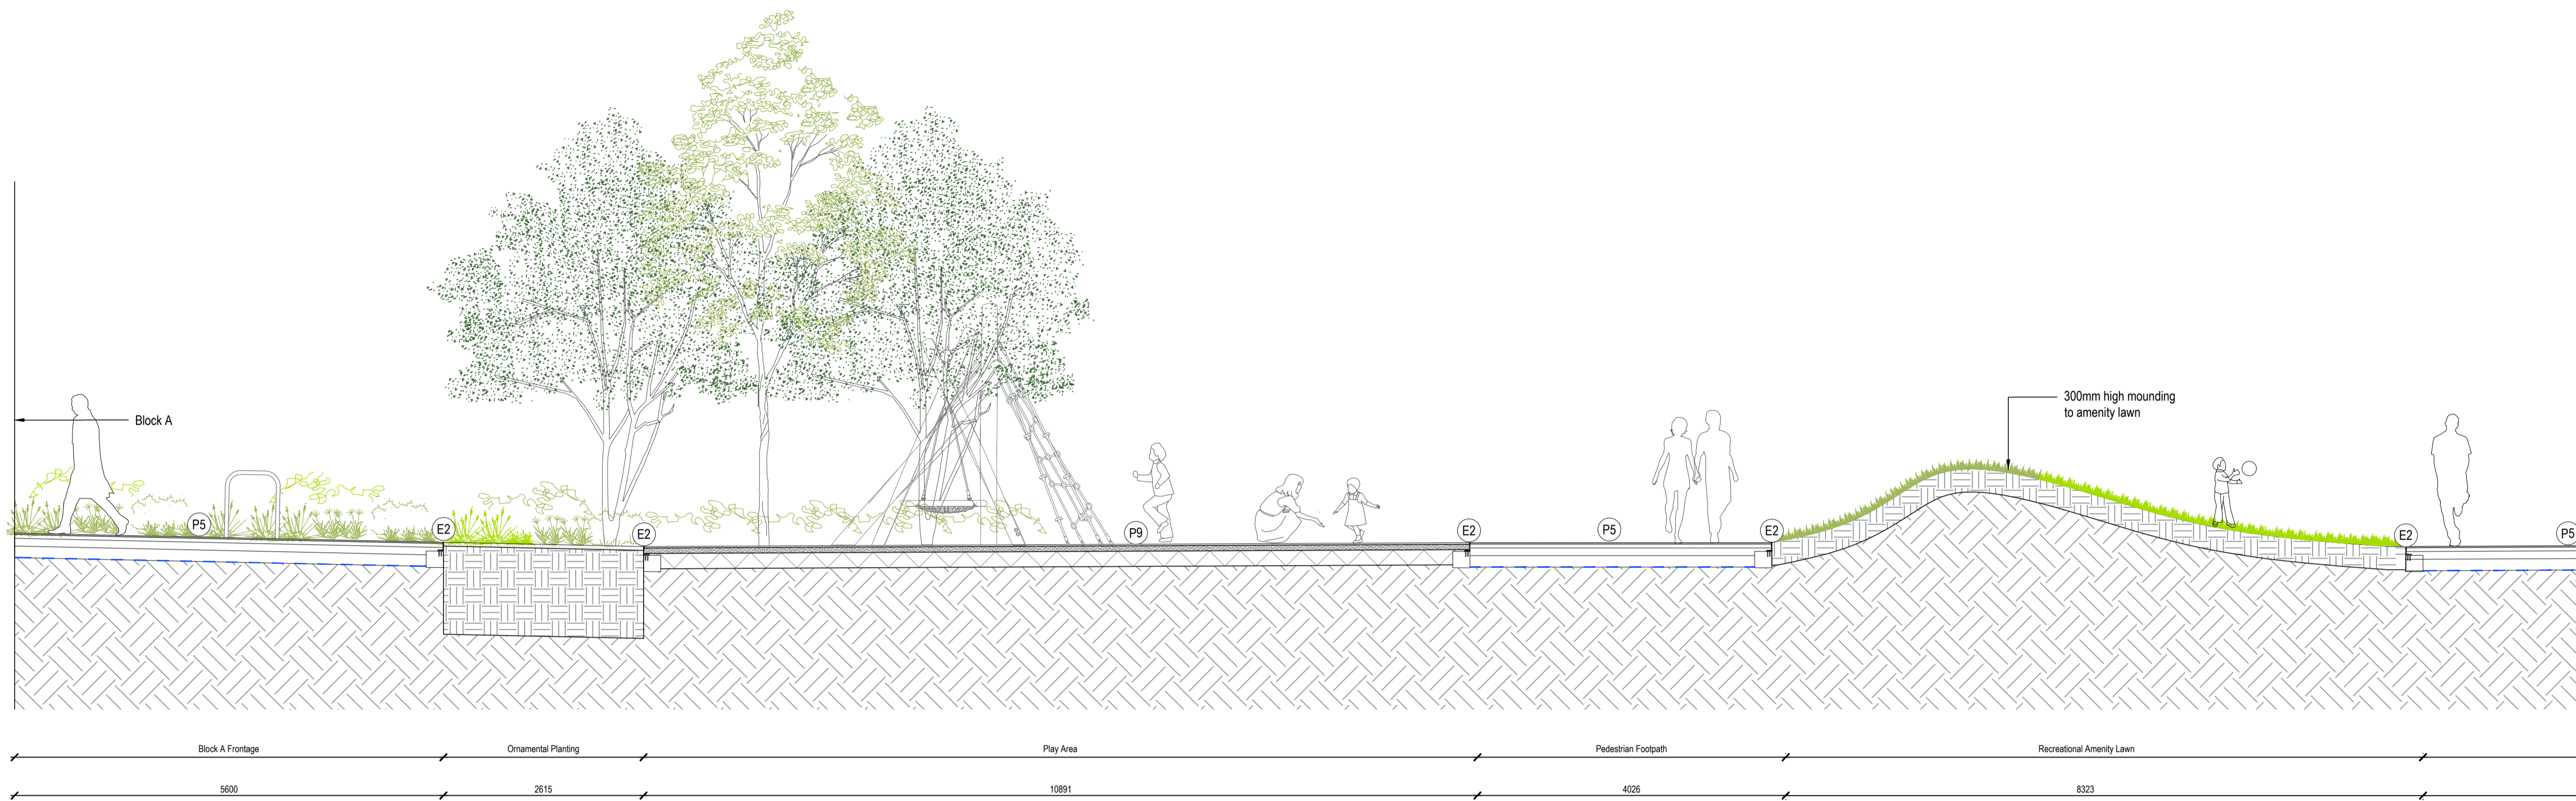

01
201
Clementina Square - Landscape Section B
Scale 1: 50@A1

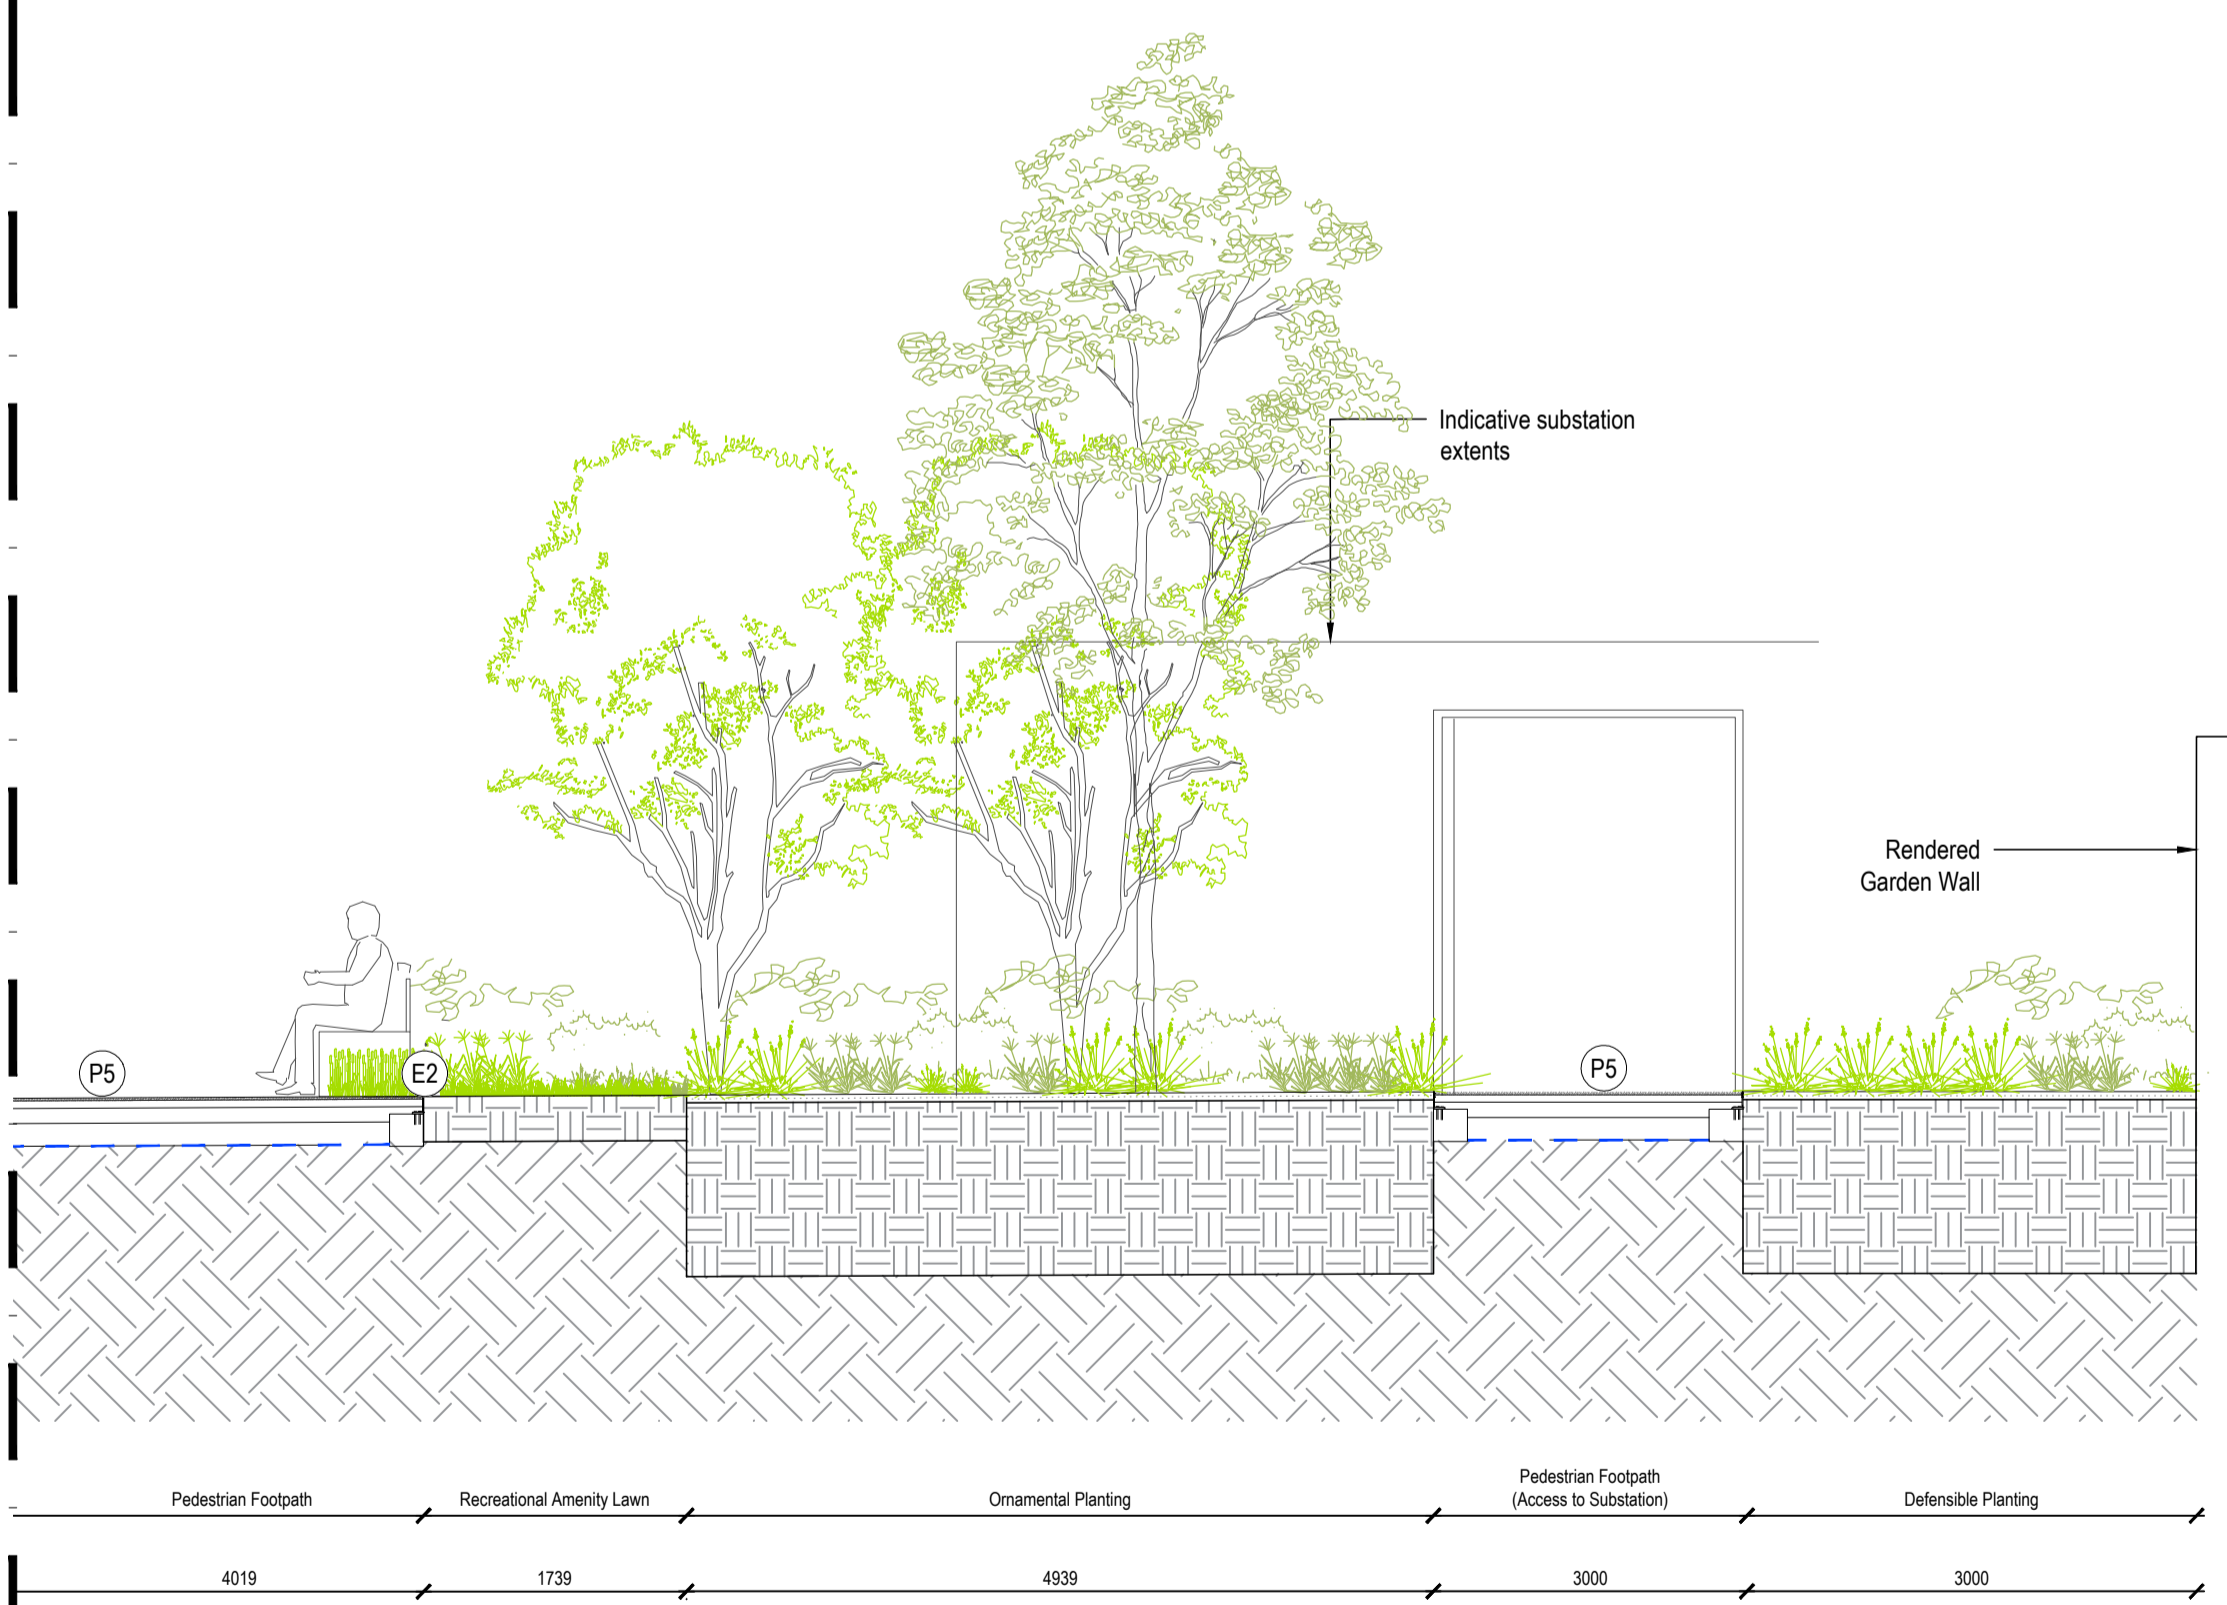

02
201
Clementina Square - Landscape Section B (Continued)
Scale 1: 50@A1

Project title
LEA BRIDGE GASWORKS

Drawing title
**Ground Floor Landscape Sections
Sheet 02**

| | | | |
|-----------------------|----------------|-----------|----------|
| PLANNING | Drawing status | Scale | Drawn |
| | 13.10.2023 | 1:50 @ A1 | AK |
| P21210-00-001-GIL-201 | Date | Checked | Revision |
| | 13.10.2023 | JG | |

Drawing number
P01

Client
St William
61 Lenan Street
London
E1 8NZ

GILLESPIES