



rev	details	by	date
P00	Draft Issue	AK	13.10.2023
P01	Issued for Planning	AK	31.10.2023

Notes

1.0 Do not scale from drawing, use figured dimensions only
1.1 All dimensions to be checked onsite
1.2 This drawing to be read in conjunction with all other Gillespies drawings and specifications

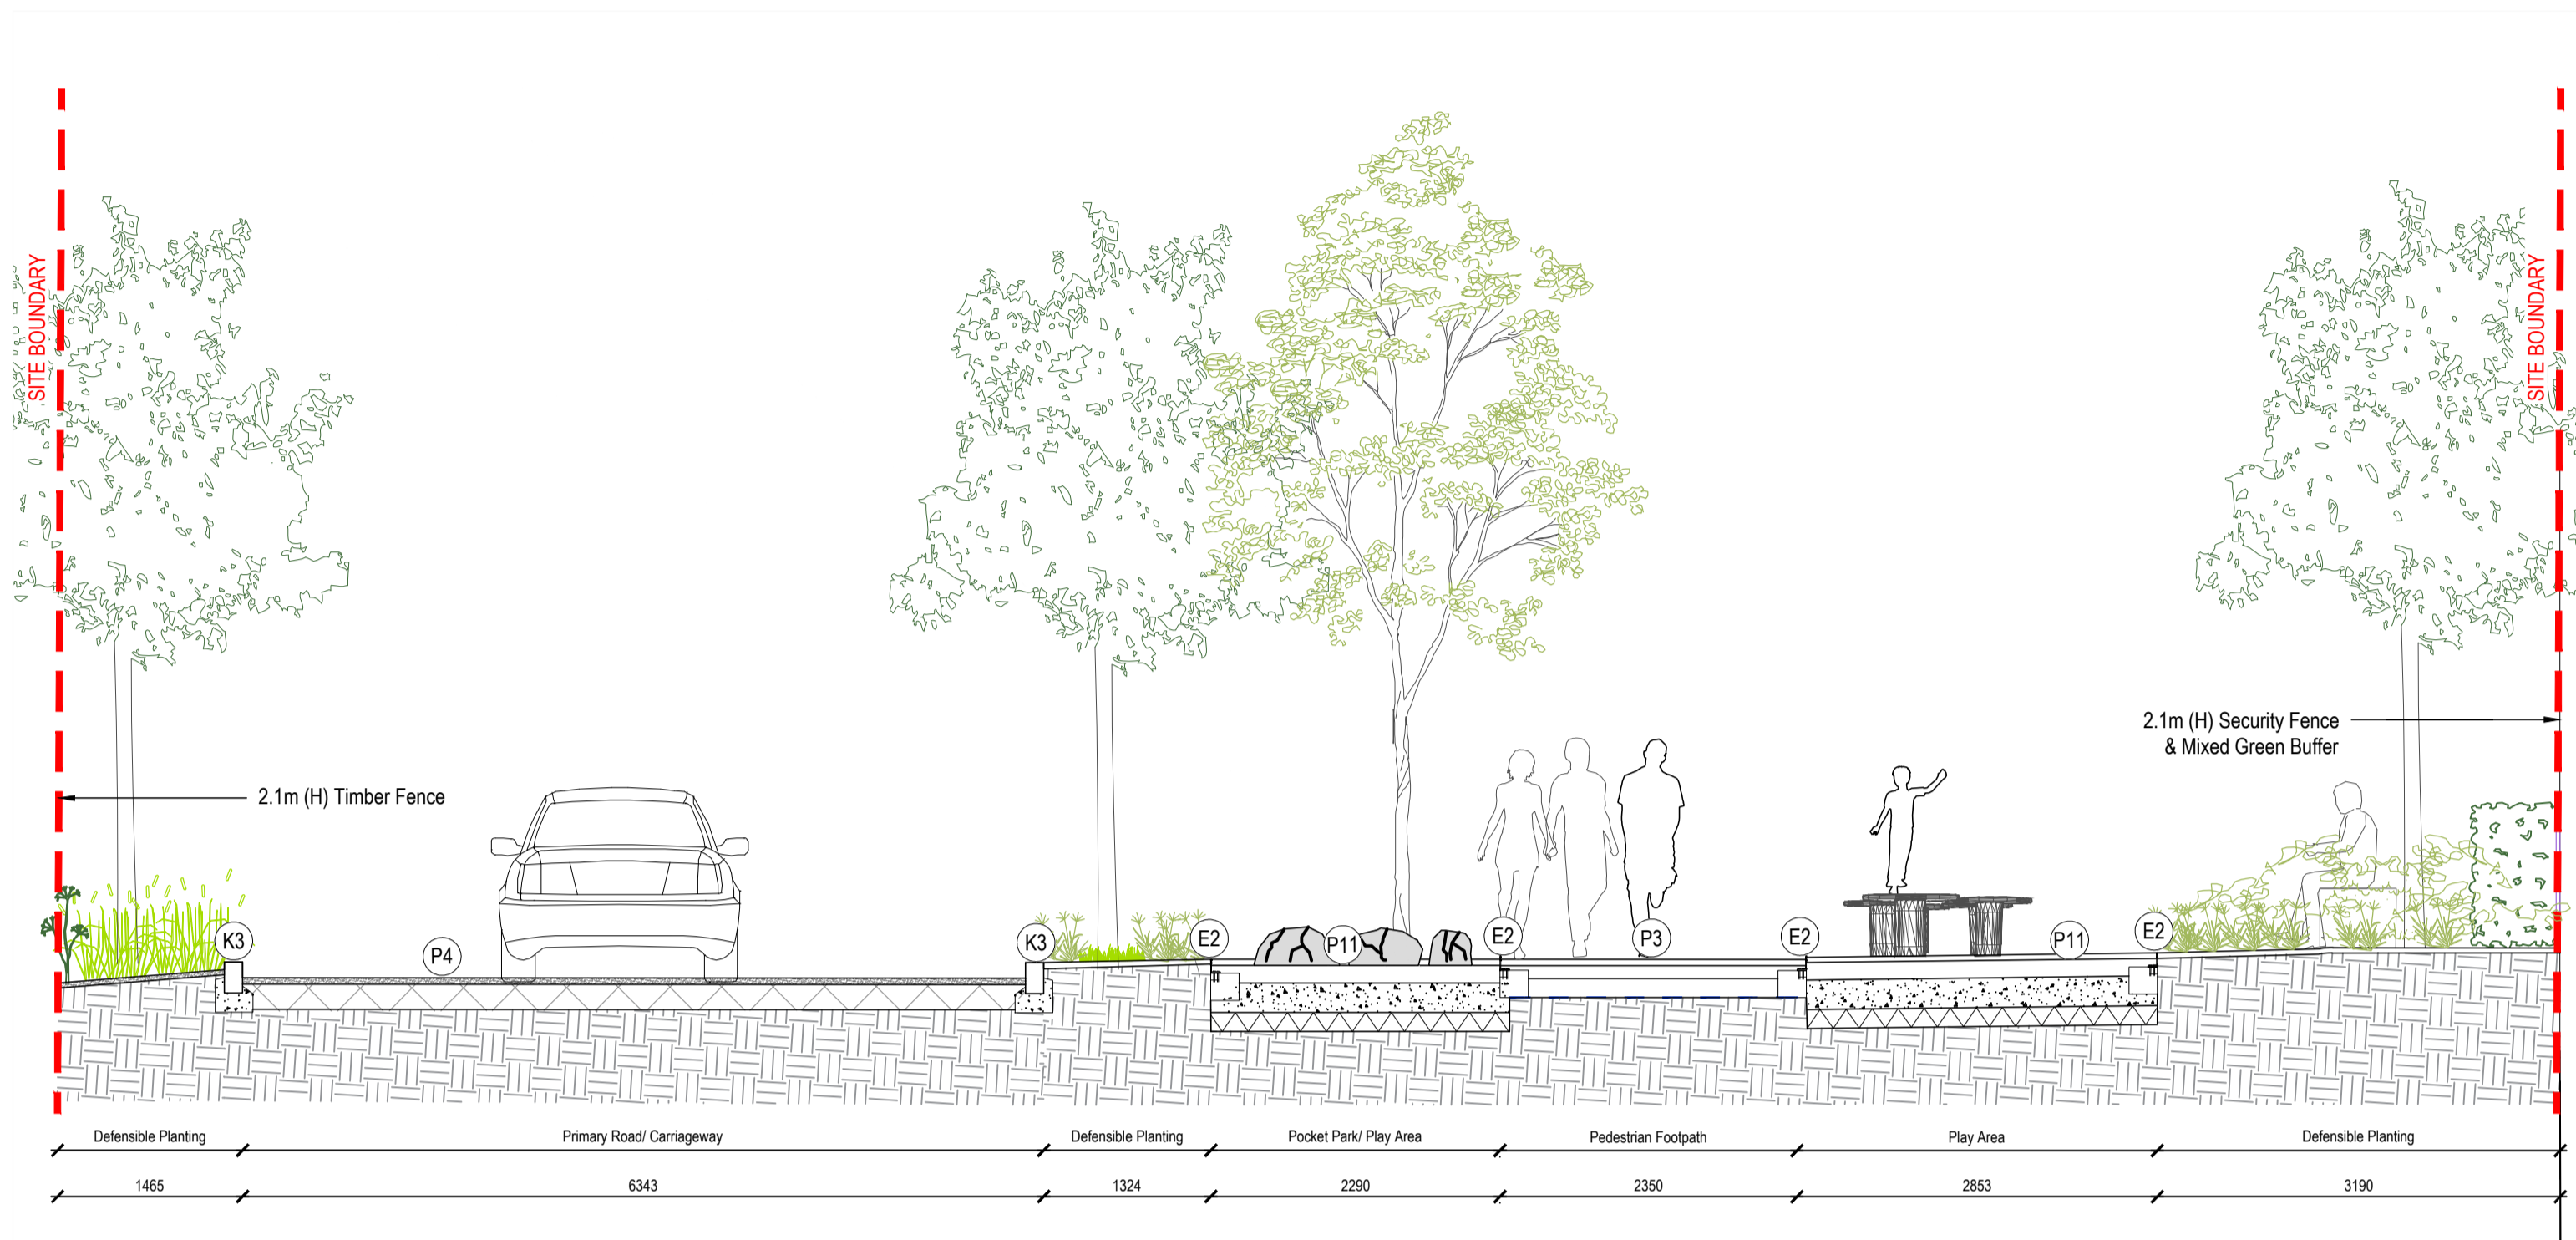

01 Jubilee Park Gateway - Landscape Section E
Scale 1: 50@A1

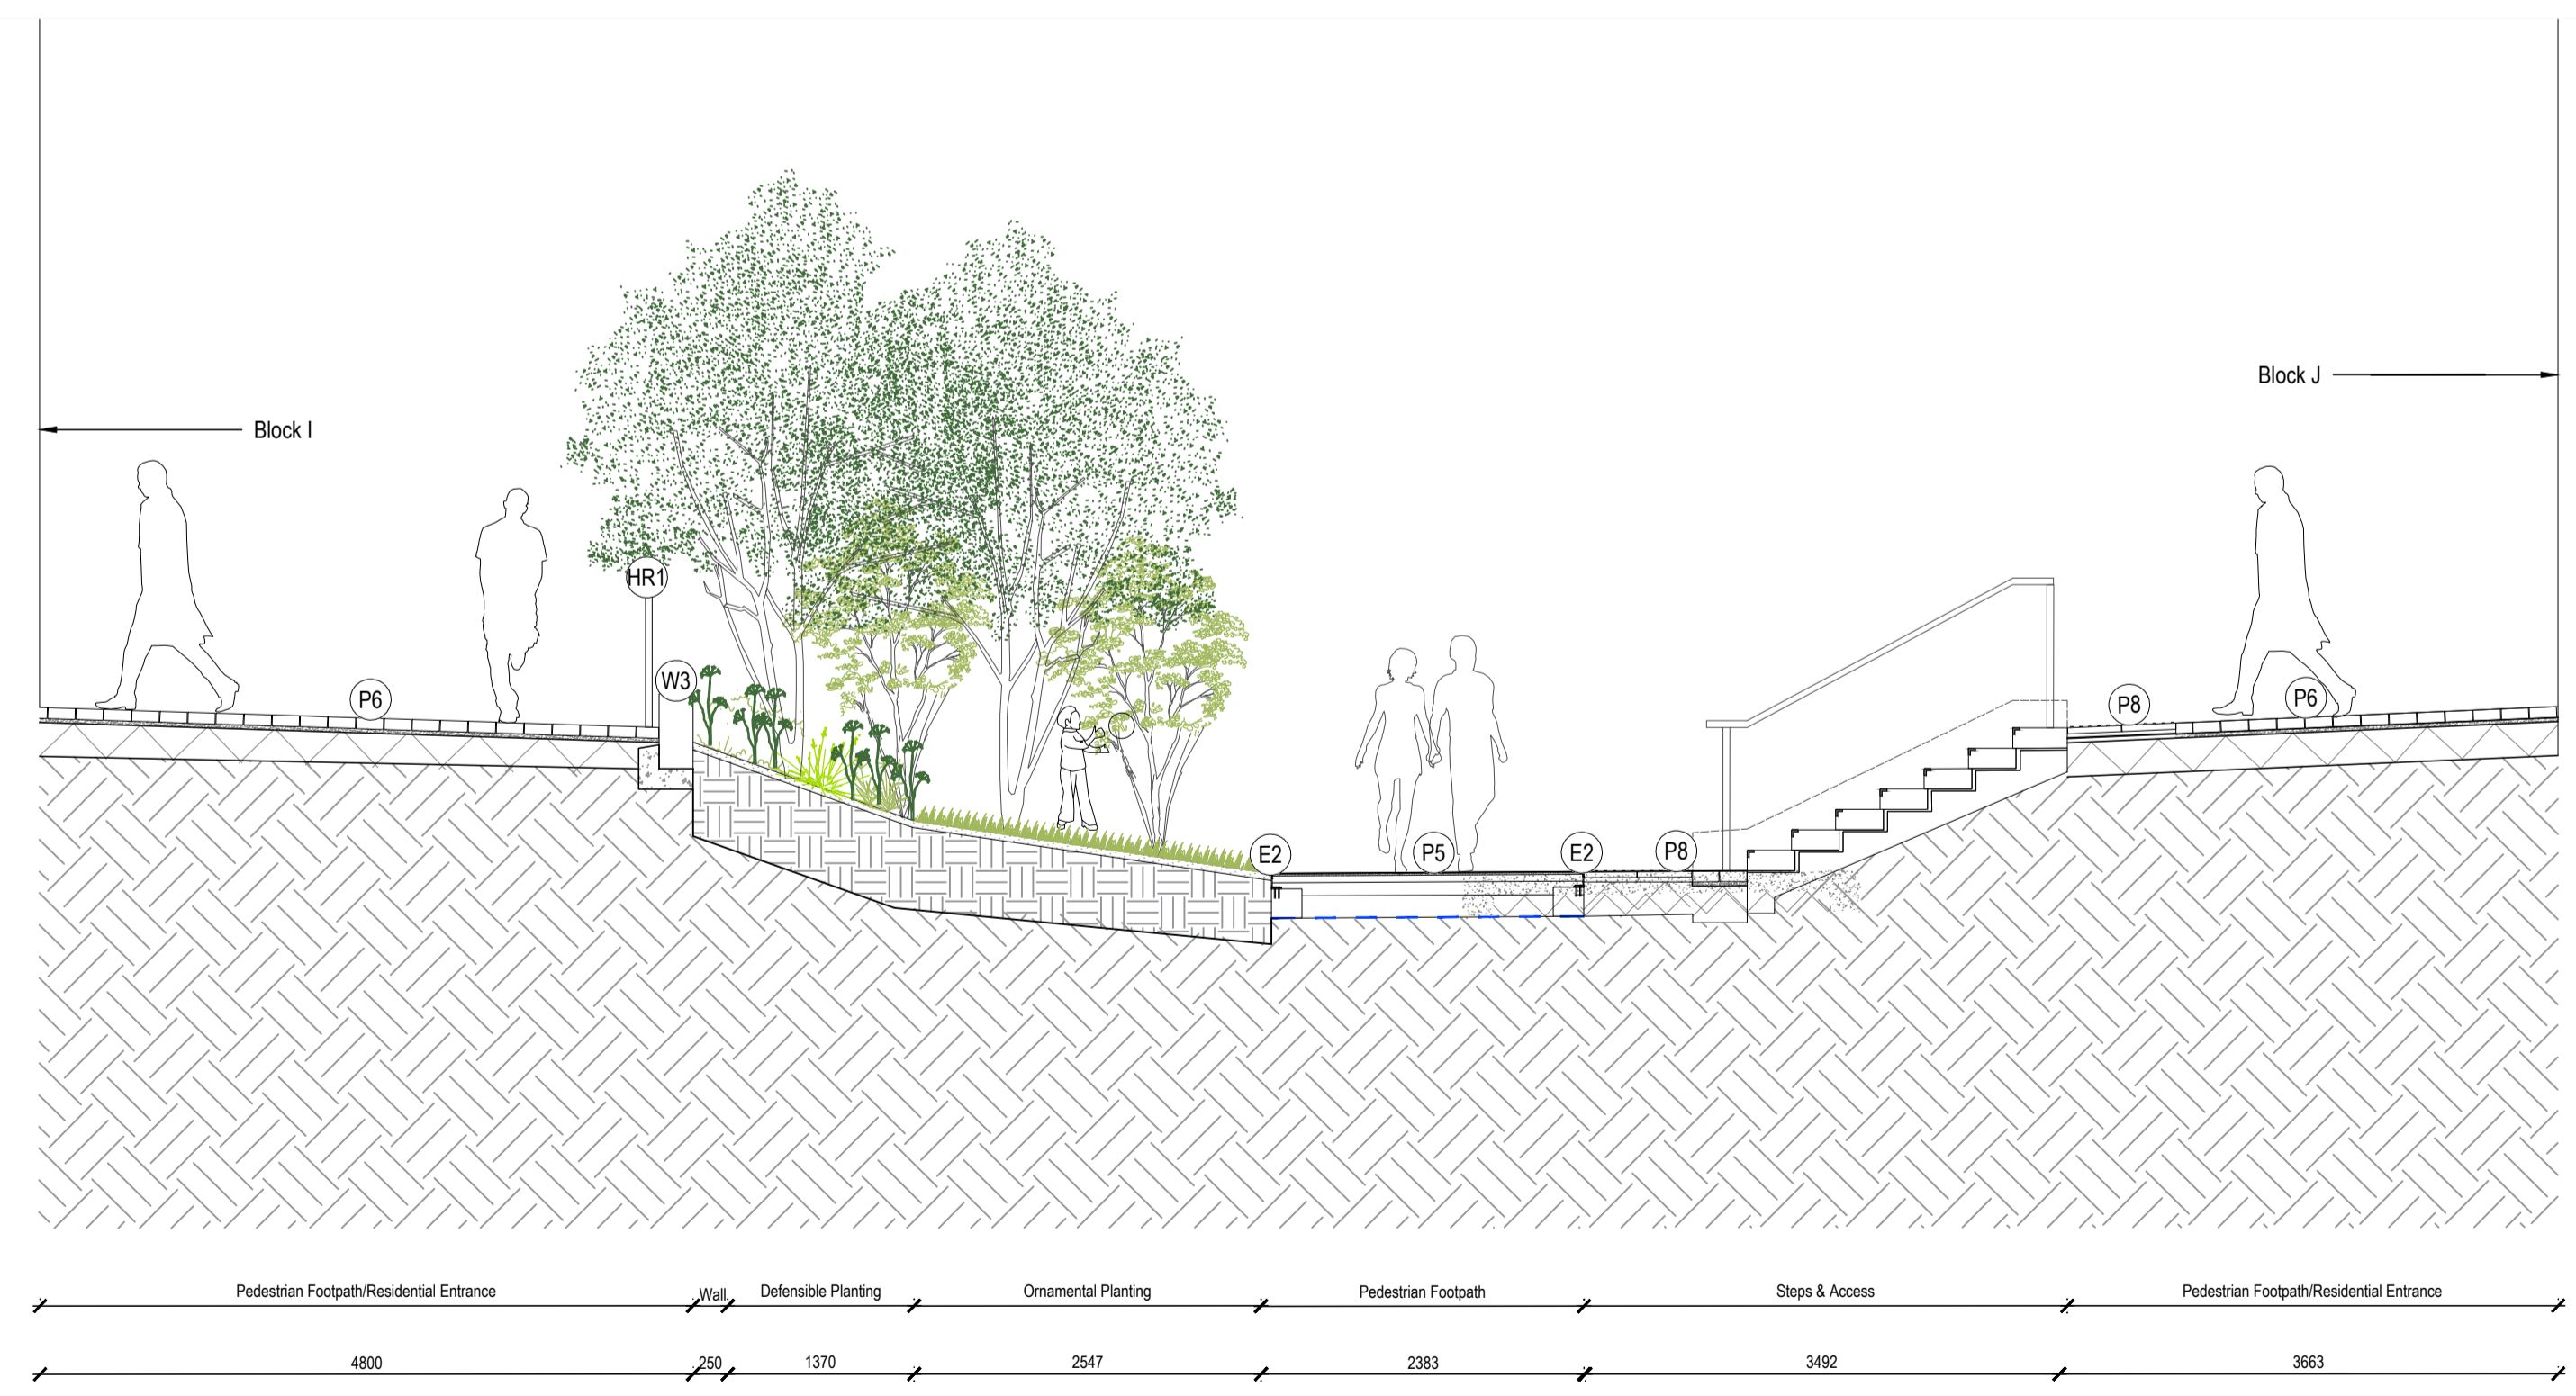

02 Upper Valley - Landscape Section F
Scale 1: 50@A1

Project title
LEA BRIDGE GASWORKS

Drawing title
**Ground Floor Landscape Sections
Sheet 04**

PLANNING	Drawing status	Scale	Drawn
	12.10.2023	1:50 @ A1	AK
P21210-00-001-GIL-203	Drawing number	Revision	Checked
	P01	JG	

Client
St William
Designed for life
61 Lenan Street
London
E1 8NZ

GILLESPIES