



rev	details	by	date
P00	Issued for Planning	AK	31.10.2023

Notes


- 1.0 Do not scale from drawing, use figured dimensions only
- 1.1 All dimensions to be checked onsite
- 1.2 This drawing to be read in conjunction with all other Gillespies drawings and specifications

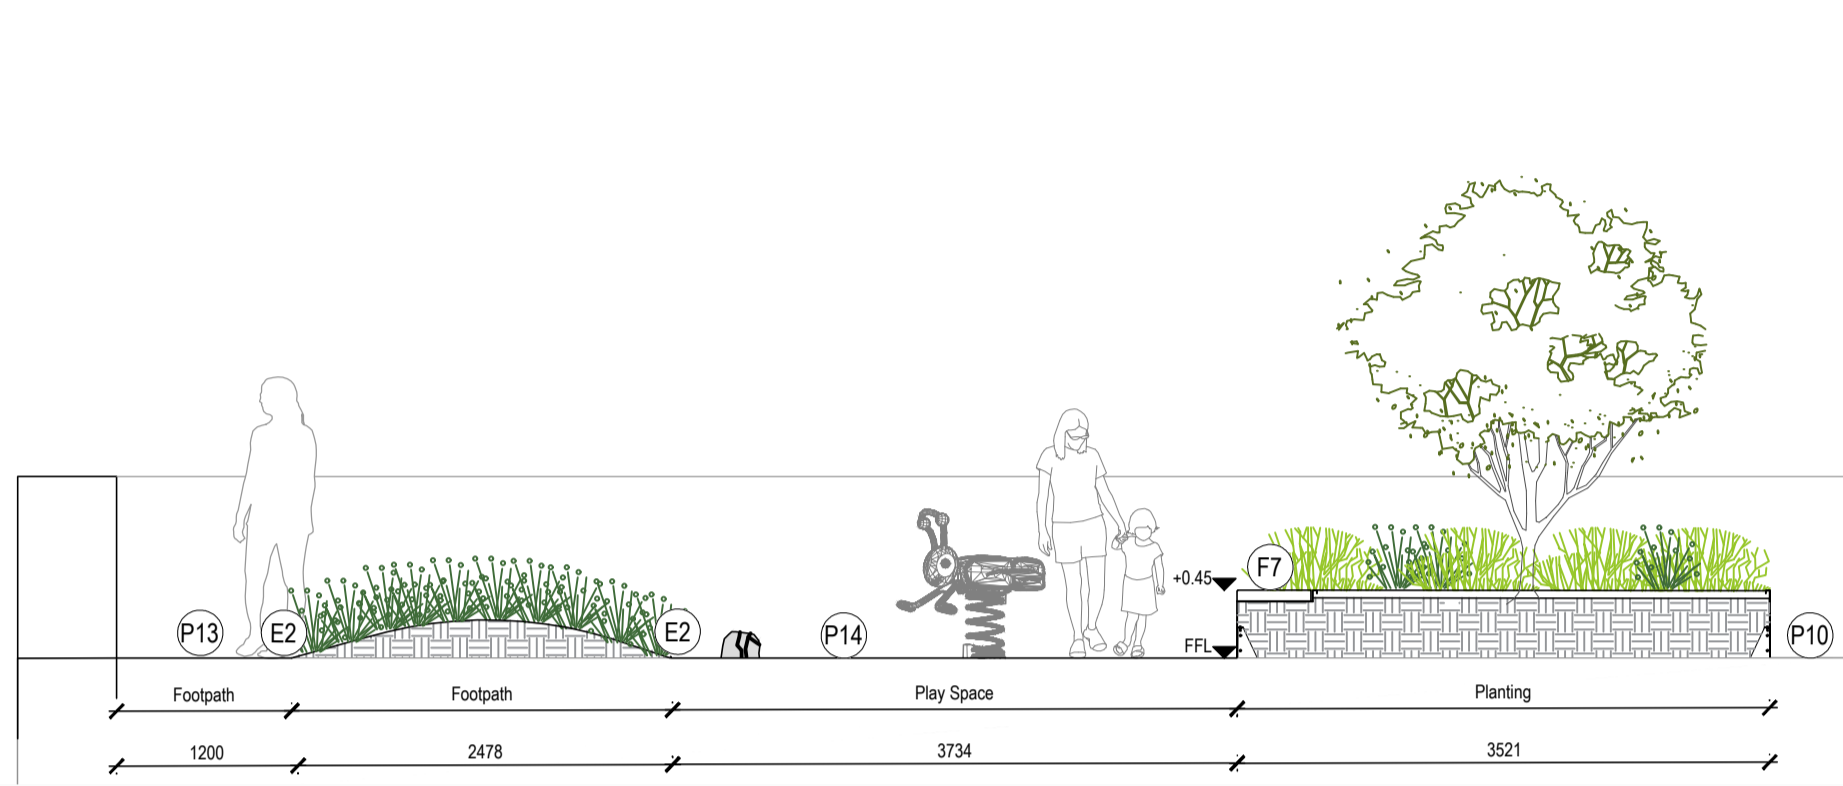


01 Block J - Landscape Section H
Scale 1: 50@A1

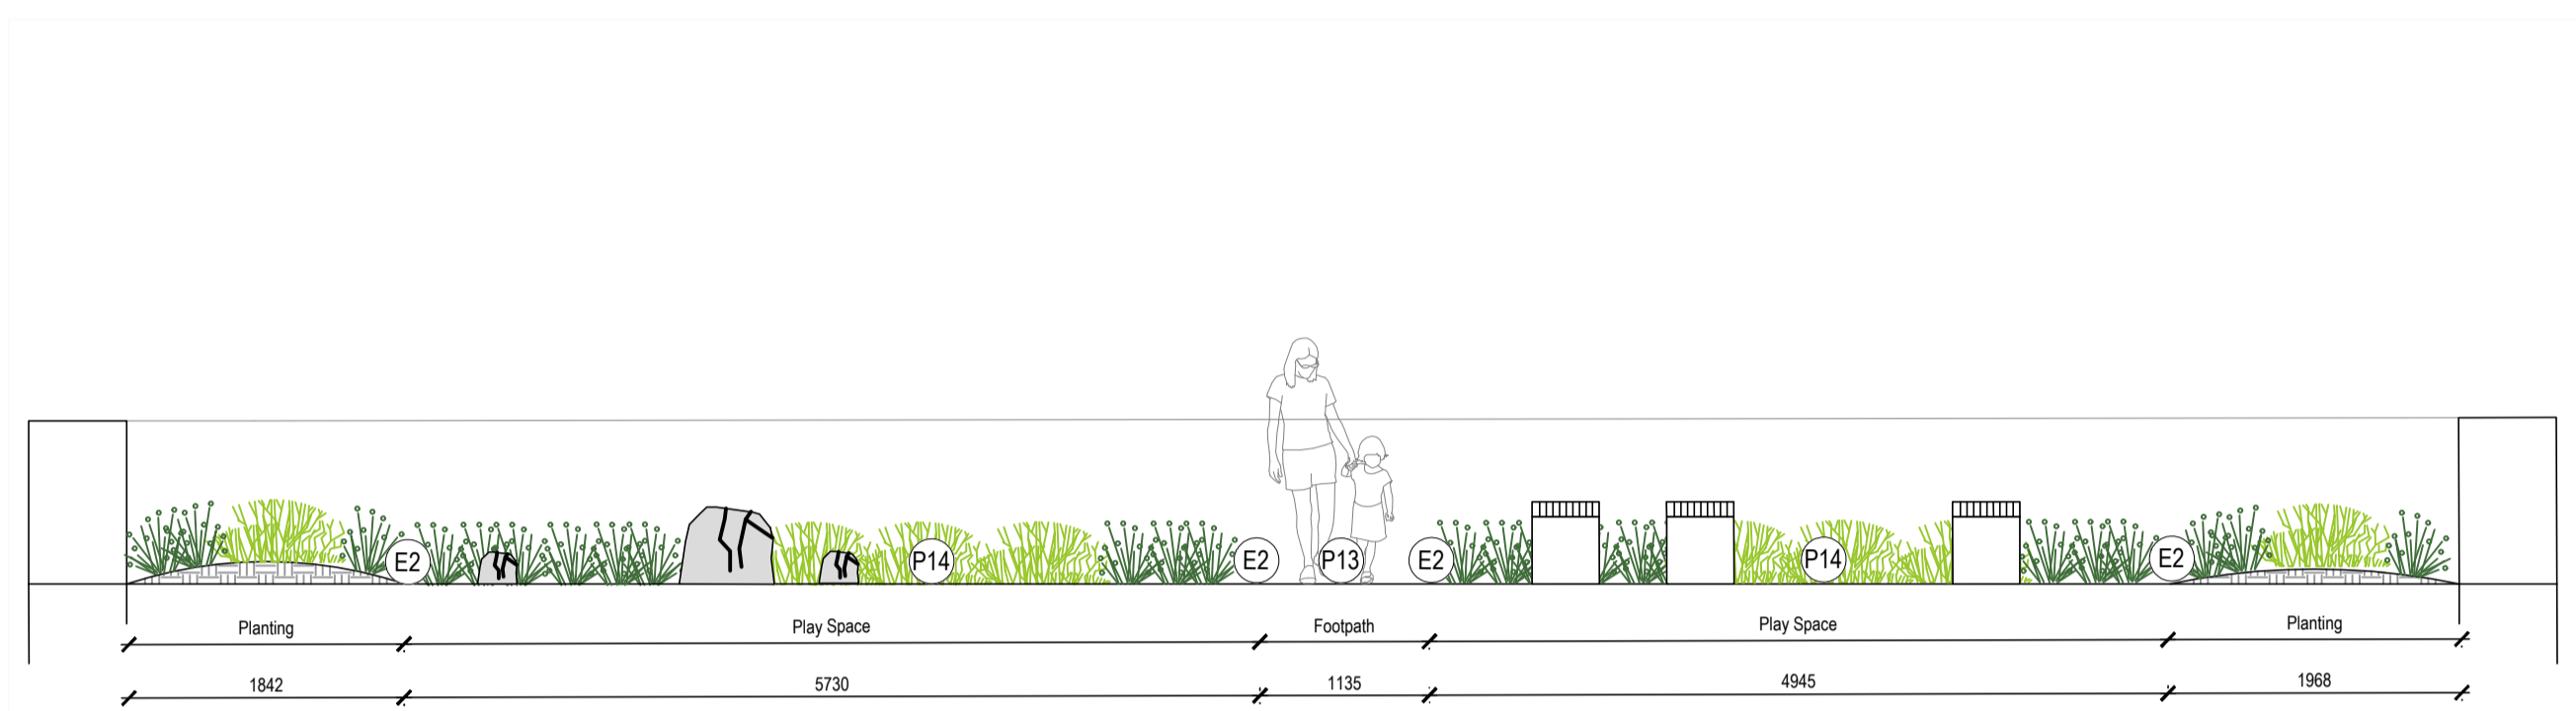

02 Block J - Landscape Section I
Scale 1: 50@A1

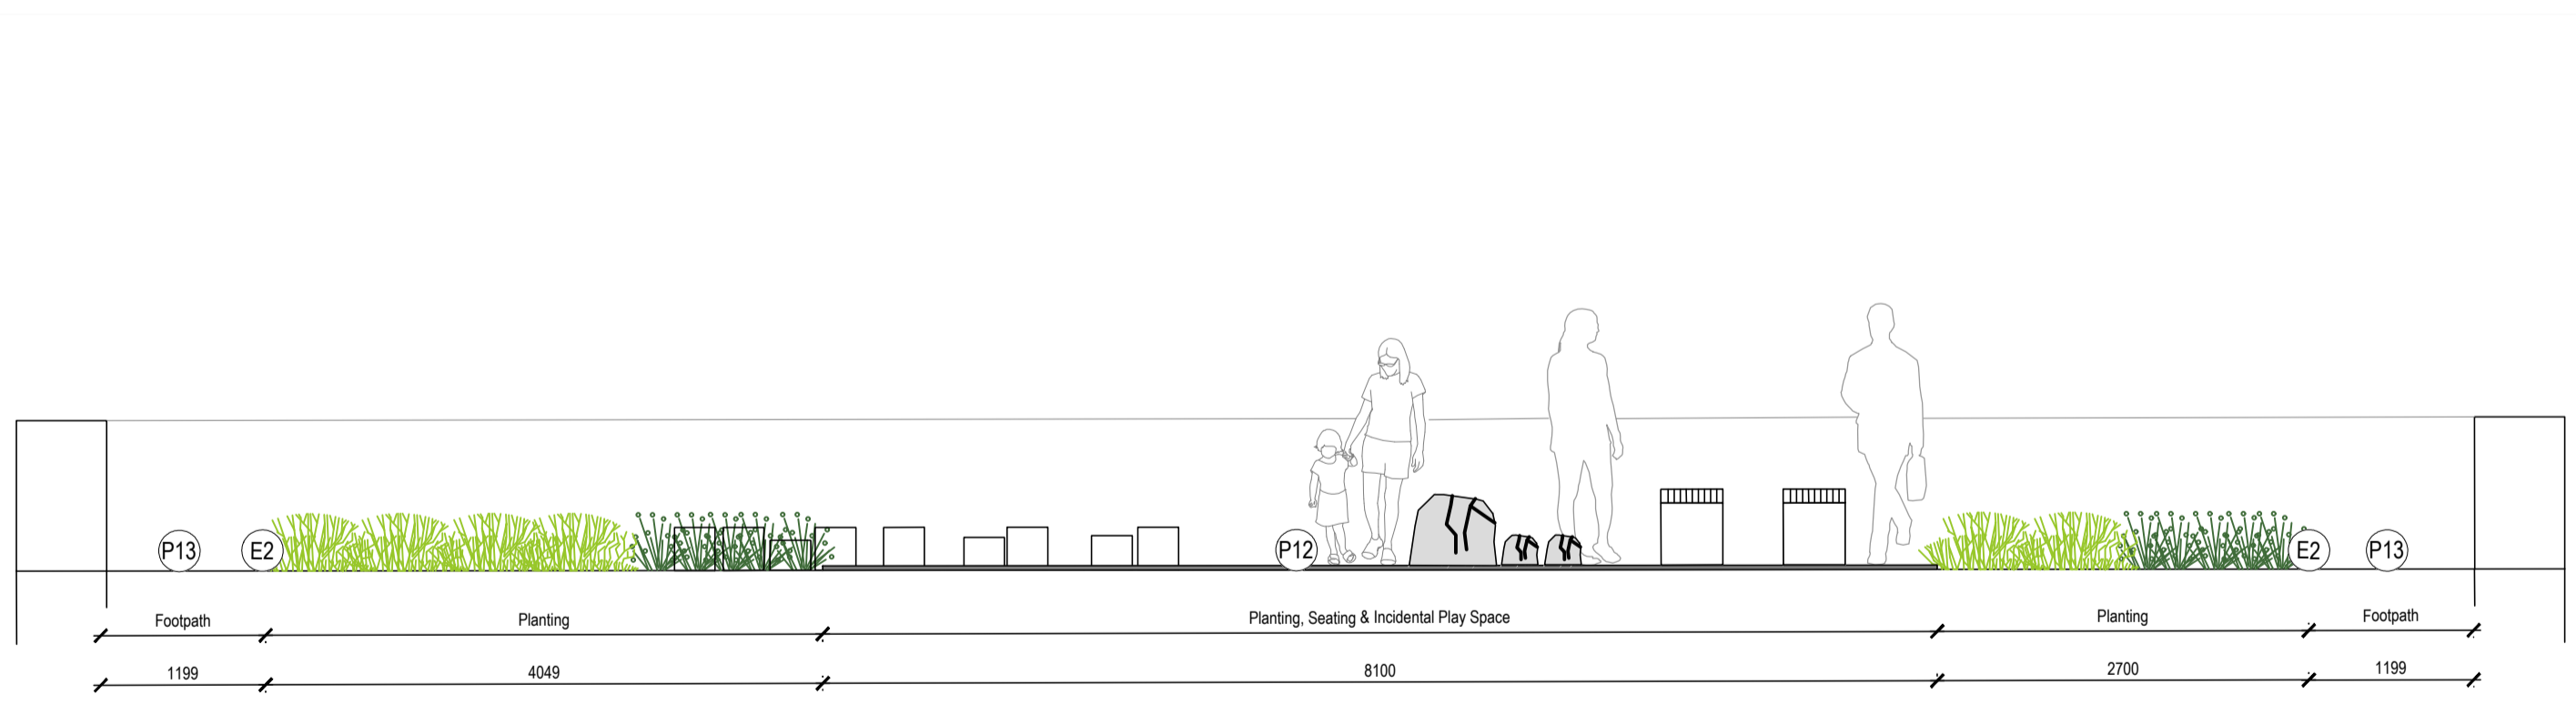

03 Block B - Landscape Section J
Scale 1: 50@A1

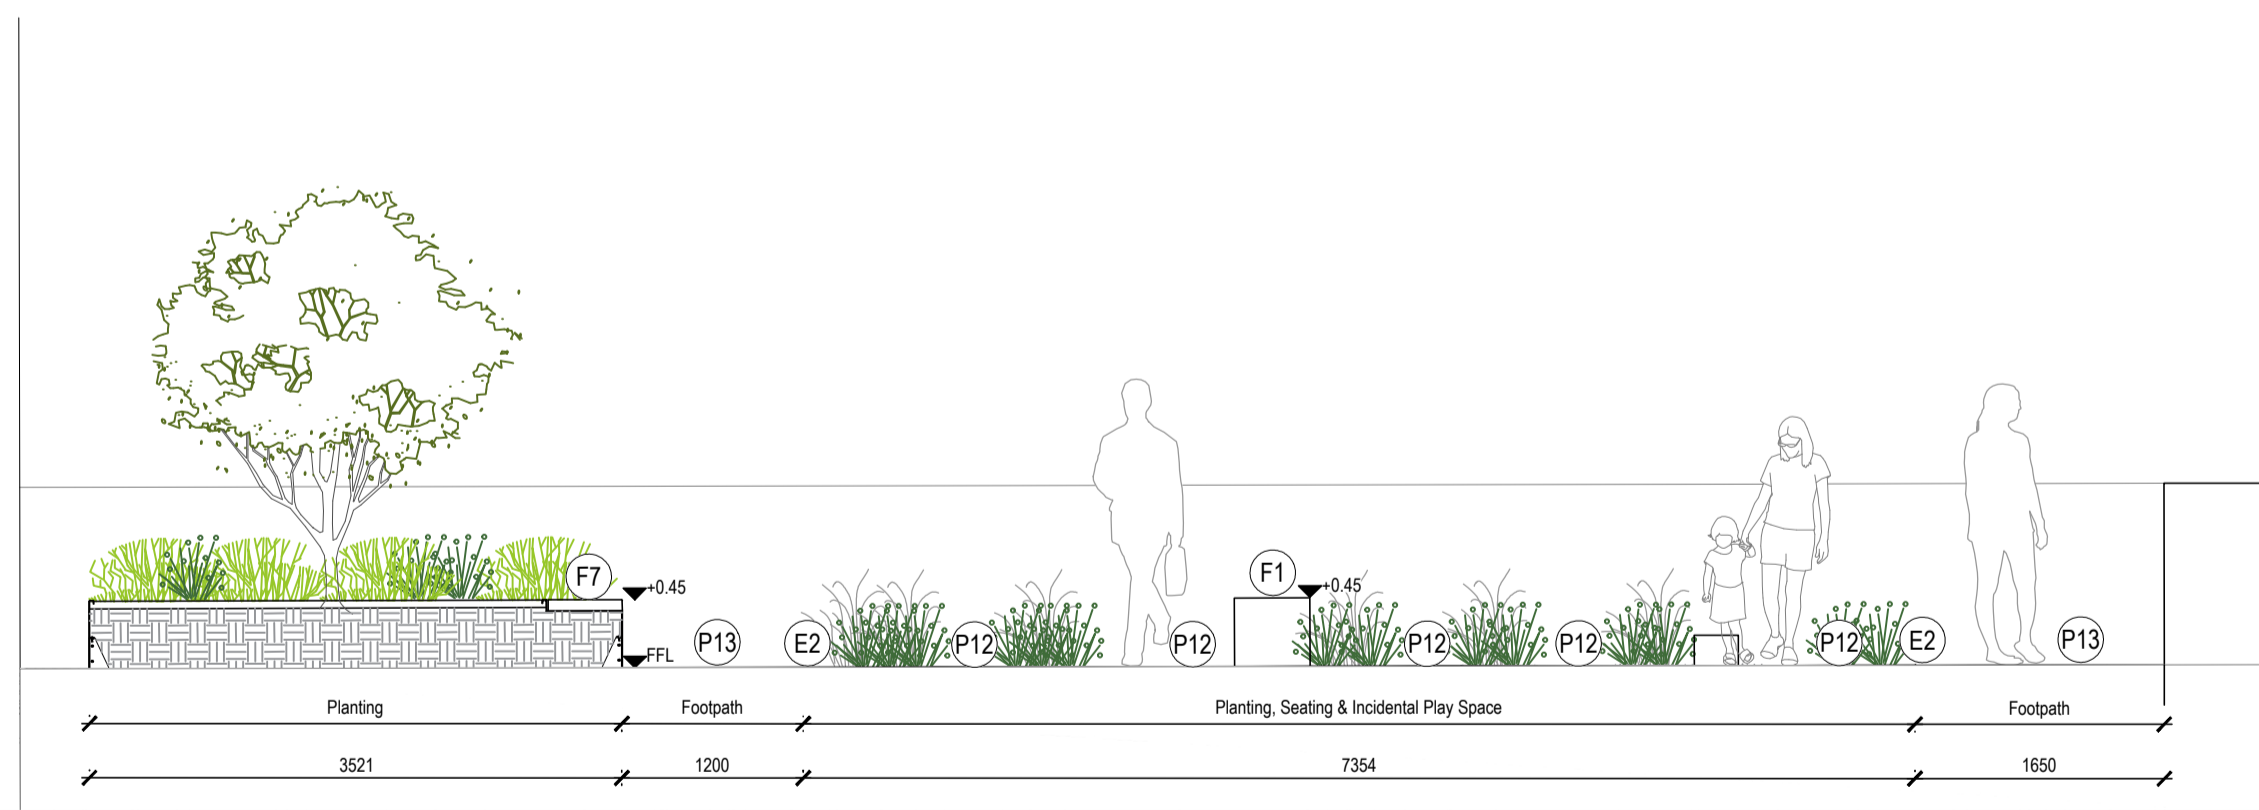

04 Block B - Landscape Section K
Scale 1: 50@A1

LEA BRIDGE GASWORKS Project title

Upper Roof Terraces Landscape Sections
Sheet 01 Drawing title

PLANNING	Drawing status	1:50 @ A1	Scale	Drawn
	Date	12.10.2023	Date	Checked
Drawing number				Revision

P21210-00-001-GIL-205 P00

St William
Designed for life Client

St William
61 Leaman Street
London
E1 8NZ

GILLESPIES