


FOR BLOCK G
REFER TO DRAWING
Z1-02-DR-A-10-102

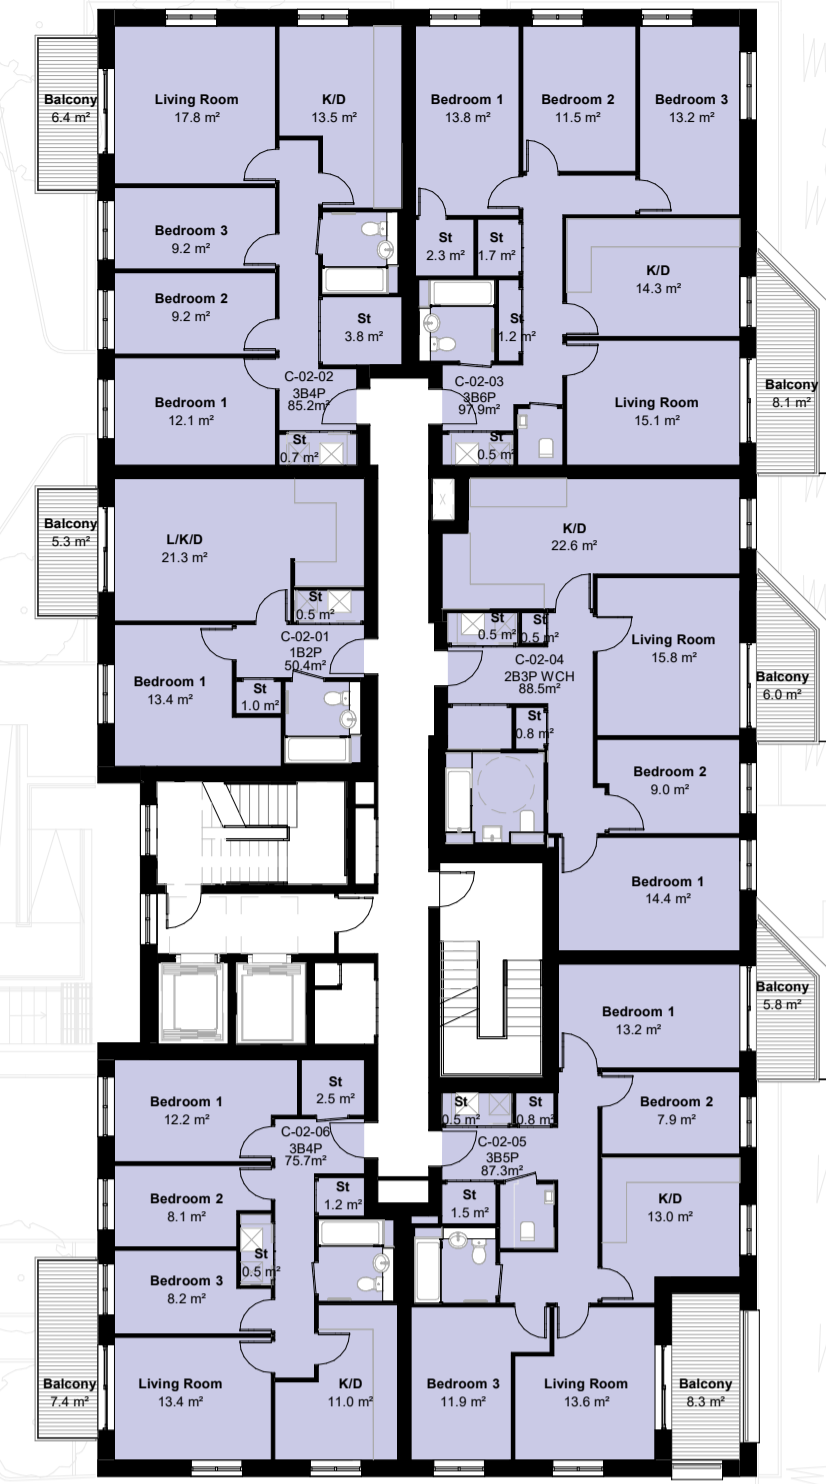

GENERAL NOTES:
This drawing is © 2017 PTE architects.
Use figured dimensions only. **DO NOT SCALE.**

All dimensions are in millimetres unless noted otherwise.

This drawing must be read in conjunction with all other relevant drawings and specifications from the Architect and other consultants.




If in doubt, ask.

SETTING OUT NOTES:
All setting out to be confirmed on site prior to construction - any discrepancy must be immediately reported to the Architect.

All setting out to face of structure or to grid. All partitions set out to studwork or structure.

For setting out and specification of M&E services refer to M&E Consultants documents.

For setting out and specification of structure refer to Structural Engineer's documents.

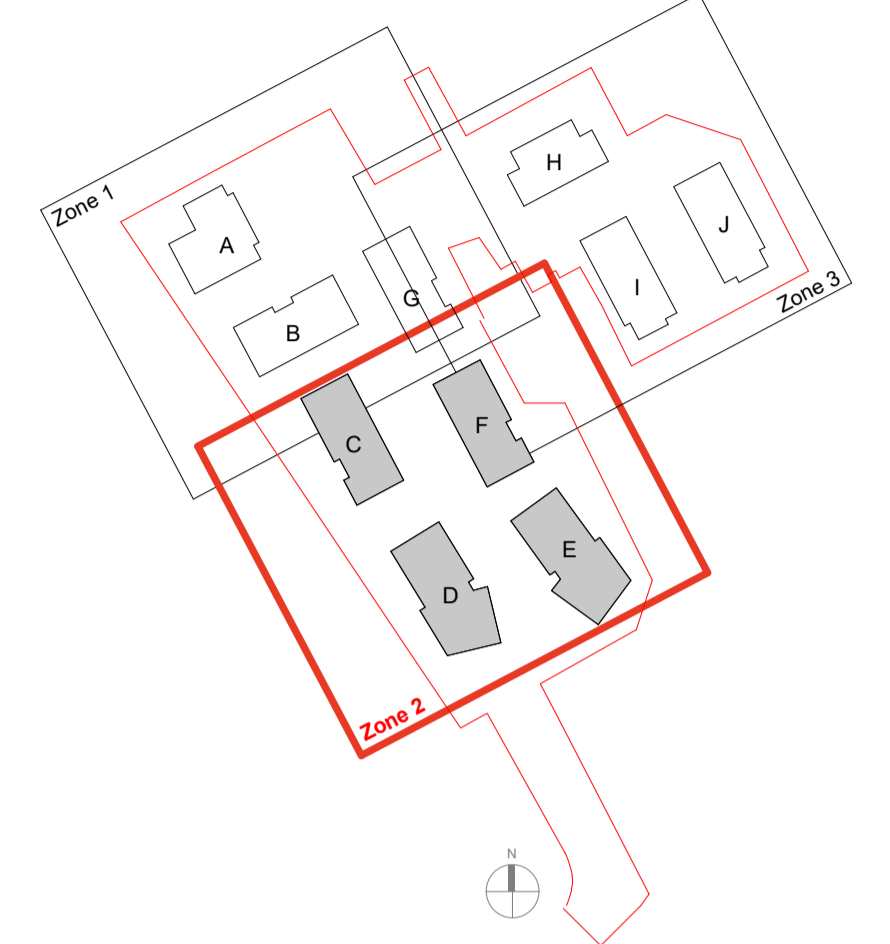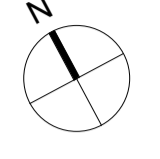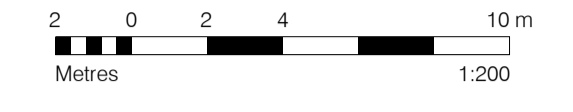

- KEY**
- Private Sale
 - Shared Ownership
 - Affordable
 - Commercial
 - Application Boundary

rev.	date	description	drawn	checked
P4	18.04.24	Landscape Updated	NS	PD
P3	02.02.24	Health Centre added	TR	NS
P2	14.11.23	Room and flat areas added (Planning Submission)	TR	MM
P1	31.10.23	First Issue (Planning Submission)	TR	MM

A3 - PLANNING

Diespeker Wharf
38 Graham Street
London N1 8JX
020 7336 7777
forename.surname@ptea.co.uk
@ptearchitects
www.pollardthomaswards.co.uk



project	job number	drawn	scale	date created
Lea Bridge Gasworks	19-011	TR	As indicated@A1	Oct23

drawing title	drawing number	submittal	revision
Zone 2 - Buildings C, D, E & F Second Floor	W406- POL02- Z2-02-DR-A-10-102	A3	P4