
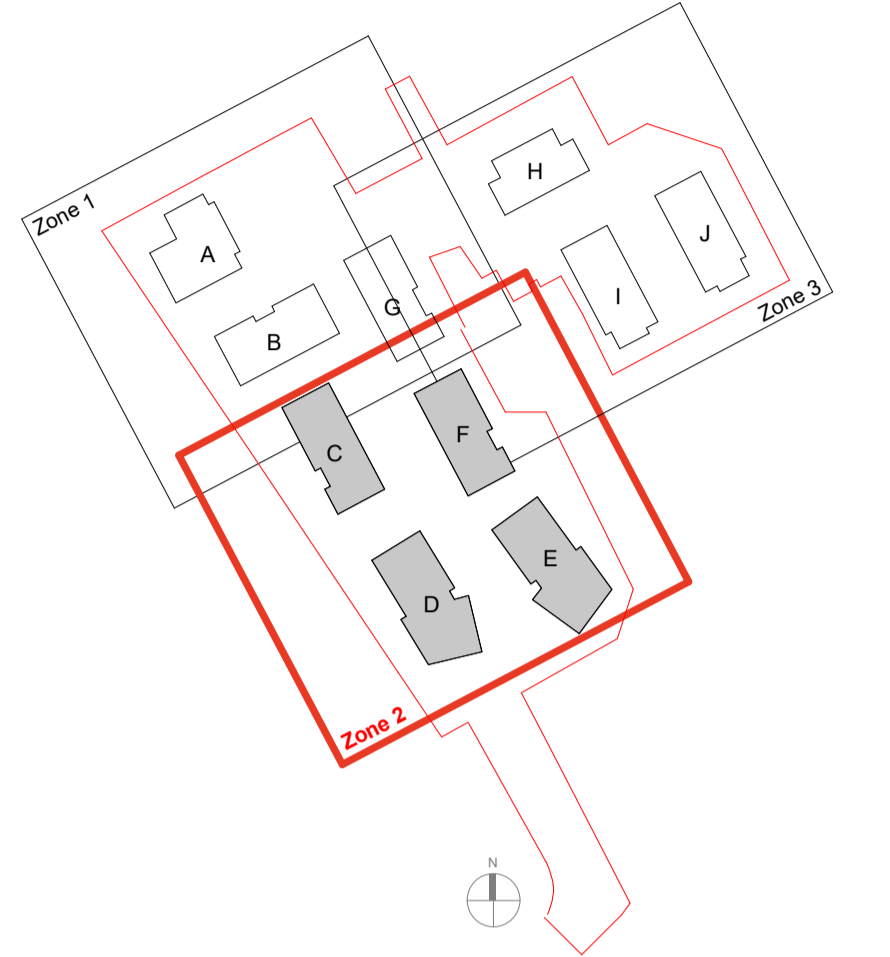
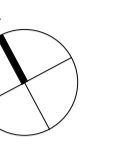


FOR BLOCK G
REFER TO DRAWING
Z1-05-DR-A-10-105

GENERAL NOTES:
All setting out to be confirmed on site prior to construction - any discrepancy must be immediately reported to the Architect.
Use figured dimensions only.
All dimensions are in millimetres unless noted otherwise.


This drawing must be read in conjunction with all other relevant drawings and specifications from the Architect and other consultants.
If in doubt, ask.

SETTING OUT NOTES:
All setting out to be confirmed on site prior to construction - any discrepancy must be immediately reported to the Architect.
All partitions set out to studwork or structure.
For setting out and specification of M&E services refer to M&E Consultants documents.
For setting out and specification of structure refer to Structural Engineer's documents.

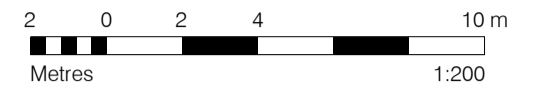

KEY

- Private Sale
- Shared Ownership
- Affordable
- Commercial
- Application Boundary

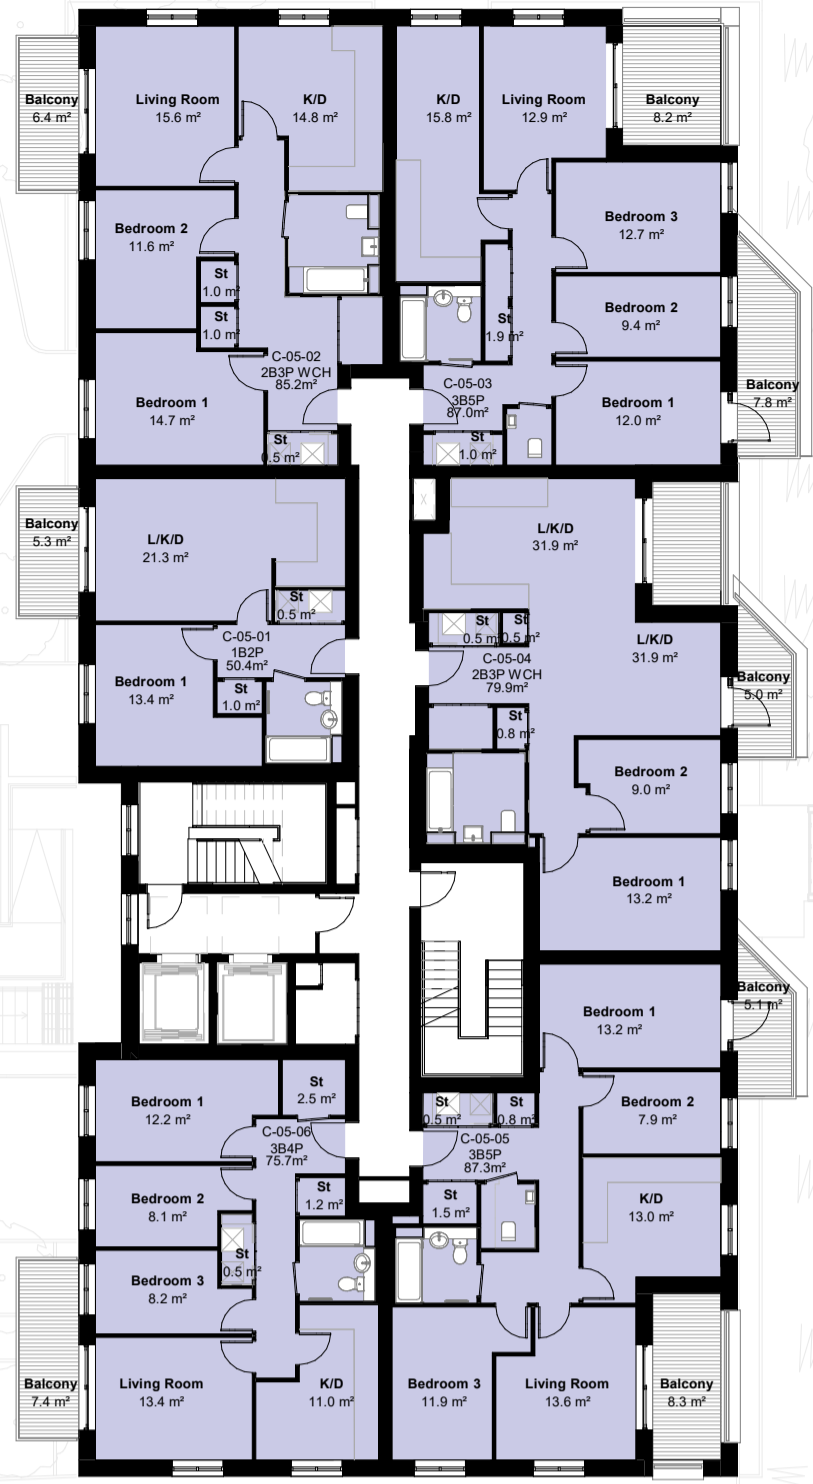

no.	date	description	drawn	checked
P4	18.04.24	Landscape Updated	NB	PD
P3	02.02.24	Health Centre added	TR	NB
P2	14.11.23	Floor and flat areas added (Planning Submission)	TR	MM
P1	31.10.23	First Issue (Planning Submission)	TR	MM

A3 - PLANNING

Diespeker Wharf
38 Graham Street
London N1 8JX
020 7336 7777
forename.surname@ptea.co.uk
@ptearchitects
www.pollardthomasedwards.co.uk

**Pollard
Thomas
Edwards**

project	job number	drawn	scale	date created
Lea Bridge Gasworks	19-011	TR	As indicated@A1	Oct23

drawing title	drawing number	submittal	revision
Zone 2 - Buildings C, D, E & F Fifth Floor	W406- POL02- Z2-05-DR-A-10-105	A3	P4