


LEGEND

■ 1b-2p	■ Bike Store
■ 1b-2p (M3)	■ Cinema - front of house
■ 2b-3p	■ Cleaners
■ 2b-3p (M3)	■ WC
■ 2b-4p	
■ Apartment Entrance	

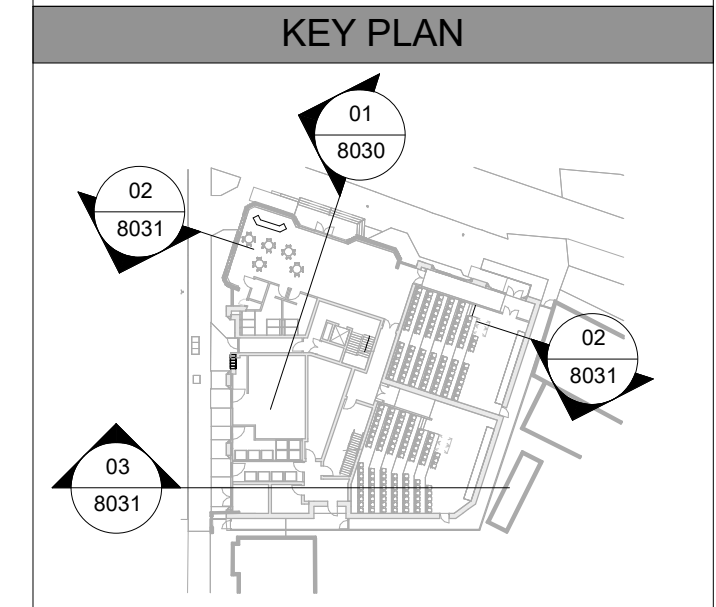

P5	PL	20.02.24	Updated for planning
P4	PL	26.01.24	PLANNING ISSUE - FULL APP
P3	PL	01.03.23	Updated following public consultation
P2	MD	06.04.22	Updated with Planning & SBD comments
P1	DV	16.10.20	ISSUED FOR PLANNING
Rev	Drawn	Date	Comment

WEEDON
architects

Harry's Yard
176-178 Newhall St
Birmingham B3 1SJ
T: 0121 454 4171
F: 0121 455 9152
www.weedonarchitects.co.uk

Project
The Regal
Drawing Title
Section - North
General Arrangement
Date 10/08/20 Drawn MD Checked DV
Scale As indicated@A3 Status PLANNING
Job Drawing Number Revision
16138 8030 P5

Section 01
1 : 100