

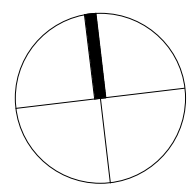


A3

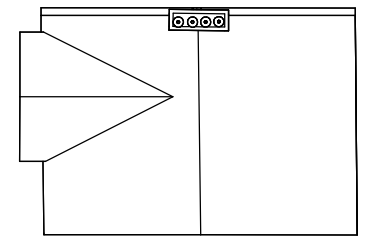

Copyright of this drawing is vested in the Architect and it must not be copied or reproduced without consent. Figured imensions only are to be taken from this drawing. All contractors must visit the site and be responsible for taking and checking all dimensions relative to their work. Weedon Architects to be advised of any variation between drawings and site conditions. Refer and print in colour as required. DO NOT SCALE OFF THIS DRAWING.....IF IN DOUBT ASK

--- Building Outline taken from original planning application. (Refer to Waltham Forest Council Planning) - Ref: 173877.

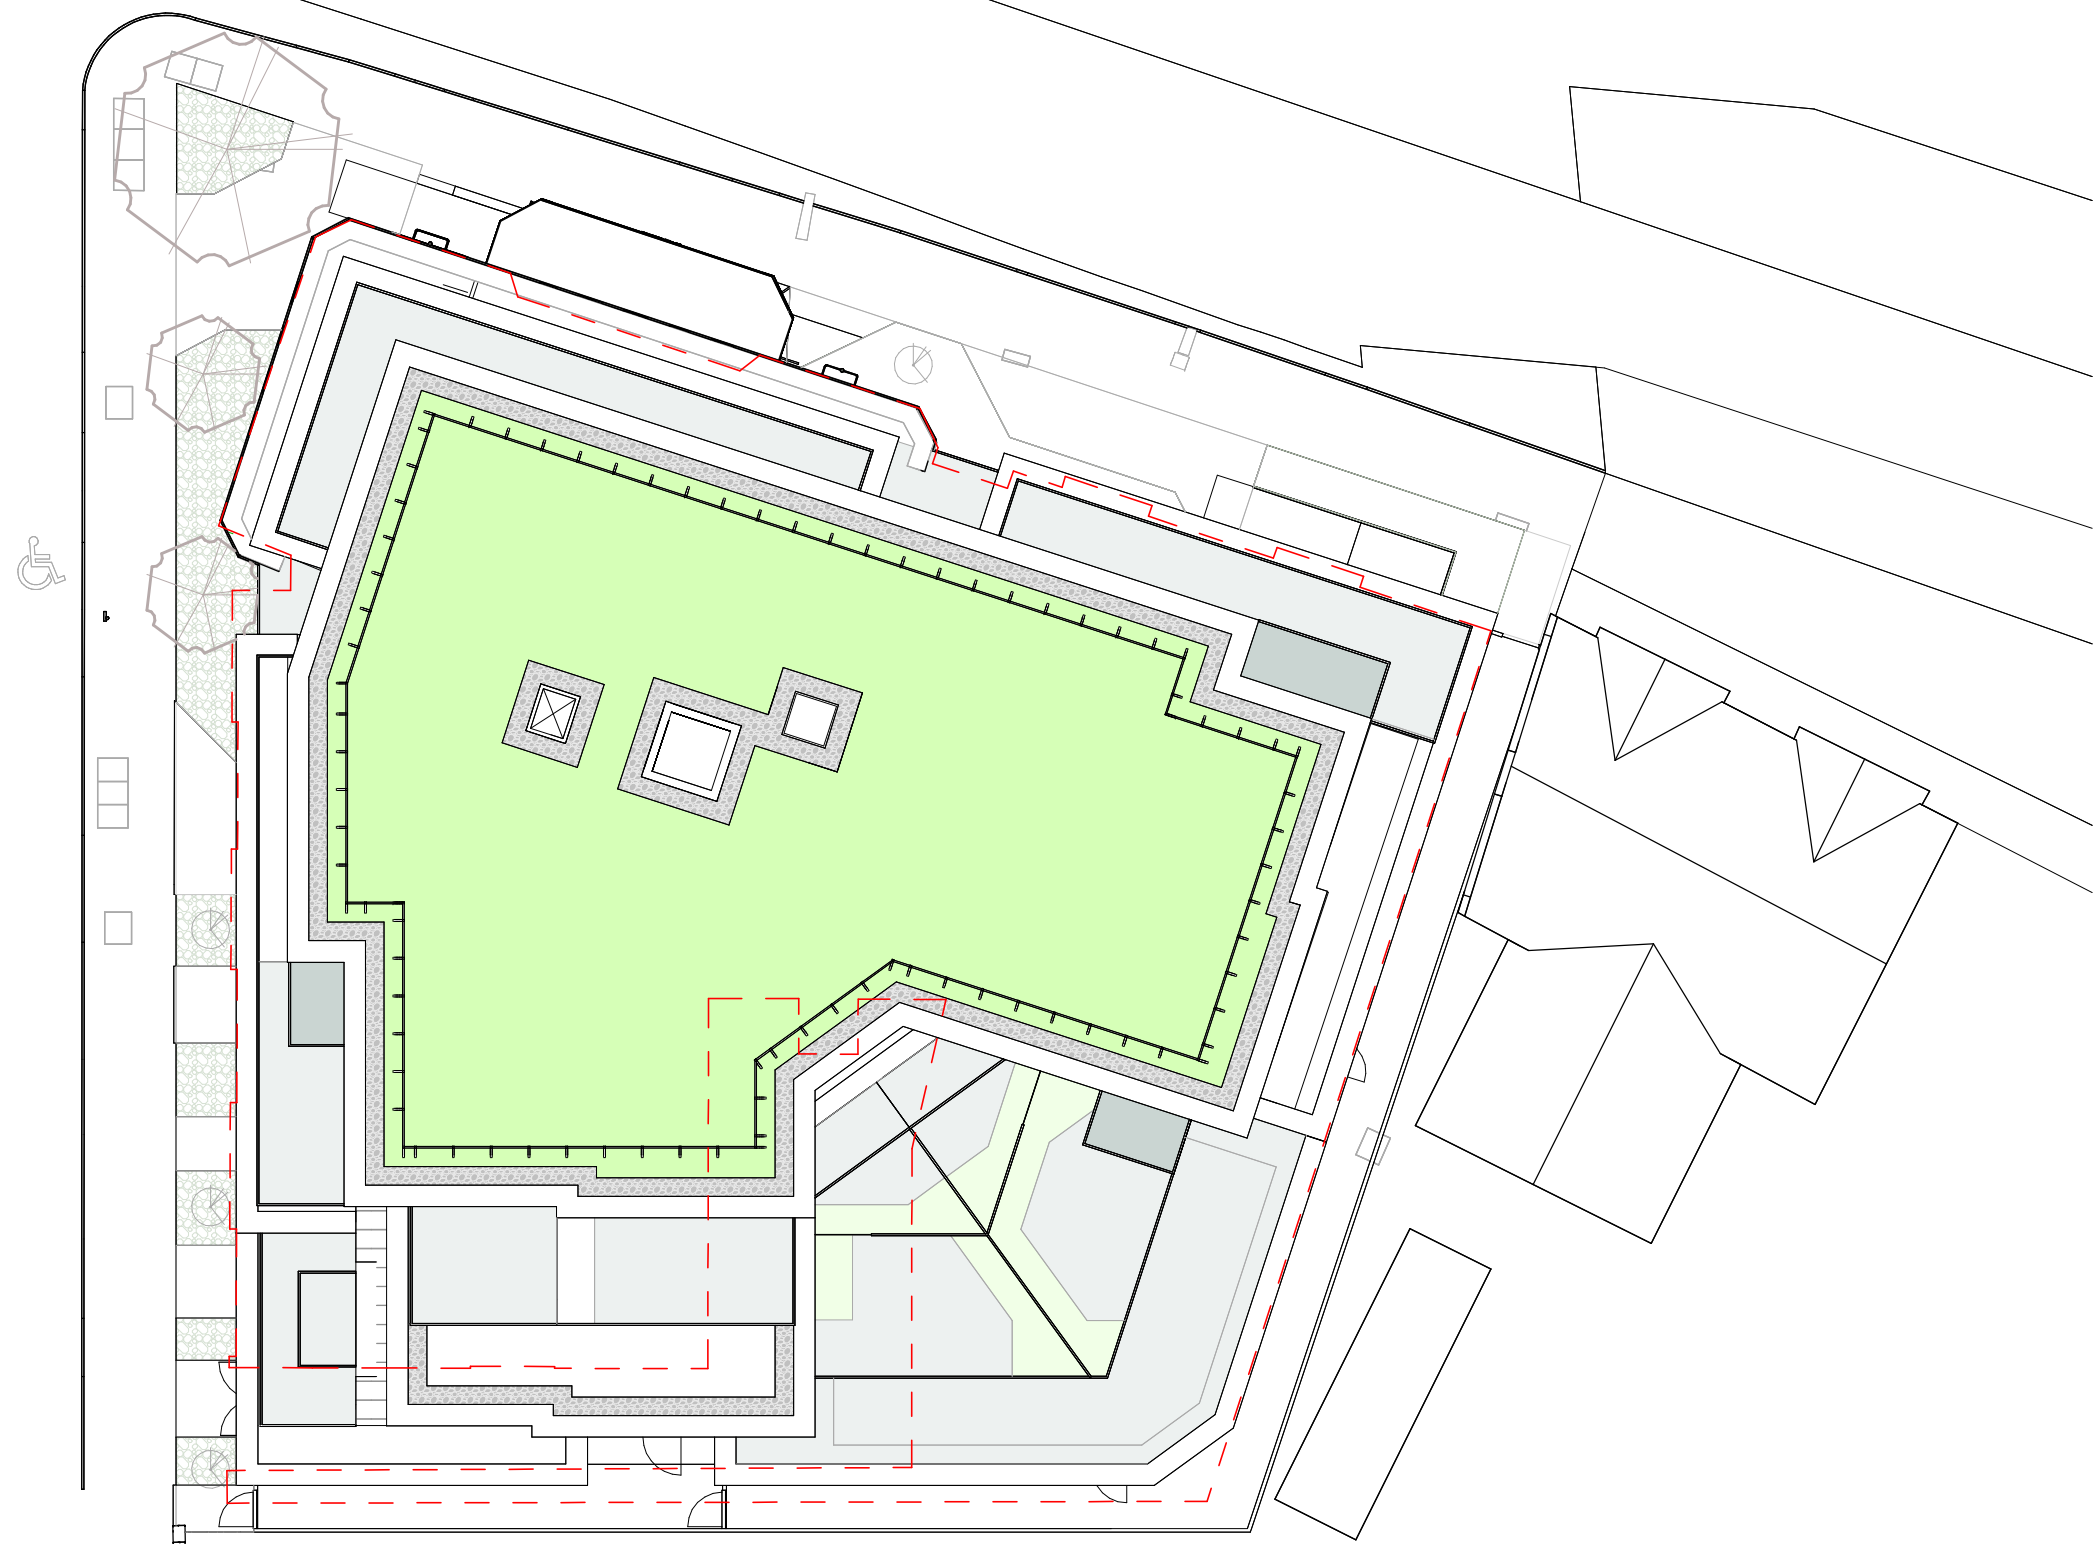

P2	PL	26.01.24	PLANNING ISSUE - FULL APP
P1	DV	16.10.20	ISSUED FOR PLANNING
Rev	Drawn	Date	Comment



Harry's Yard
176-178 Newhall St
Birmingham B3 1SJ
T: 0121 454 4171
F: 0121 455 9152
www.weedonarchitects.co.uk

Project
The Regal
Drawing Title
Comparison - Plan
General Arrangement

Date	09/10/20	Drawn	PL	Checked	DV
Scale	1 : 200@A3	Status	PLANNING		
Job	16138	Drawing Number	8035	Revision	P2