

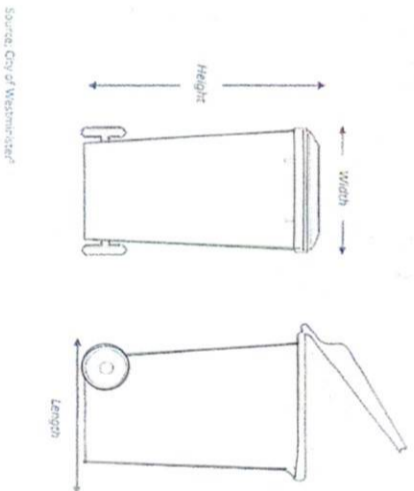


CYCLE STORE
 2 SPACES PER PROPOSED DWELLING
 & 2 SPACES FOR EXISTING RESIDENTS

Six cycle Bikehanger cycle store by Cyclehoop
 Secure and weather resistant
 Dimensions: W 2568mm, D 2030mm, H 1330mm (open 2270mm)

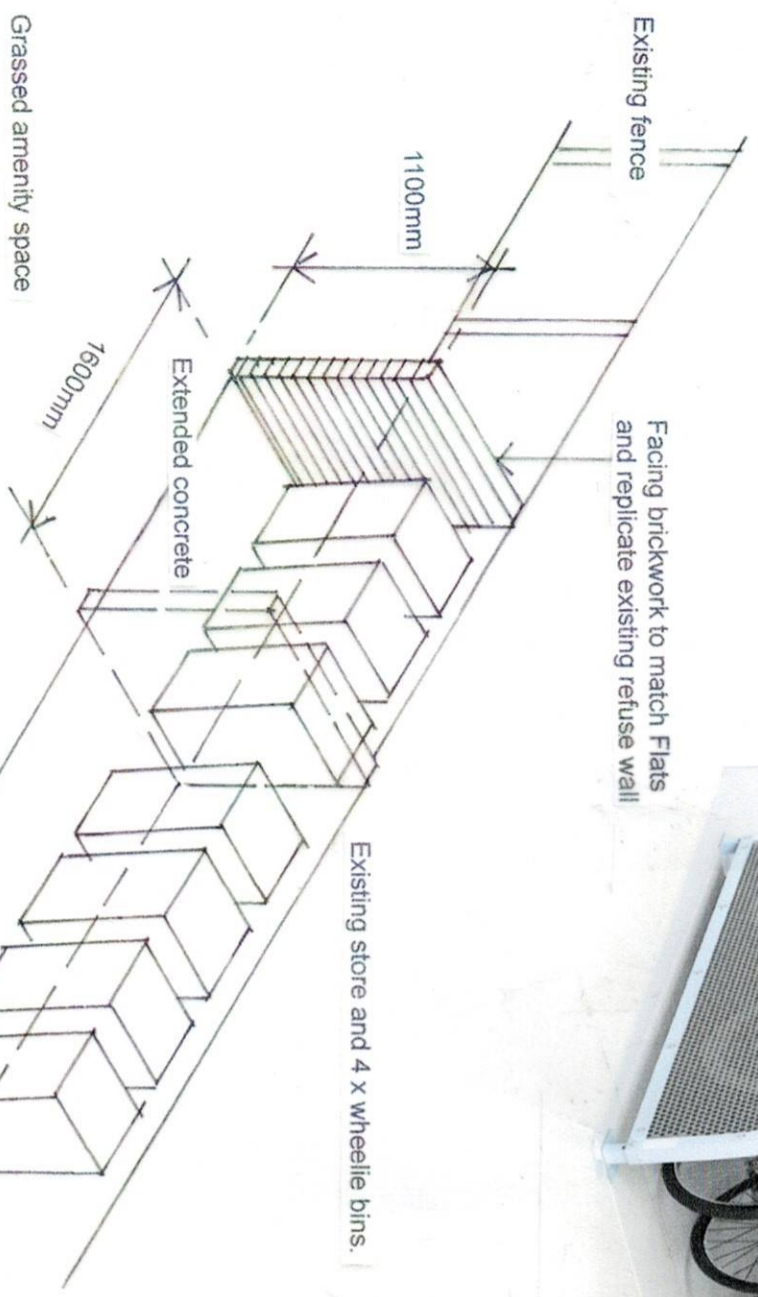

Source: City of Westminster

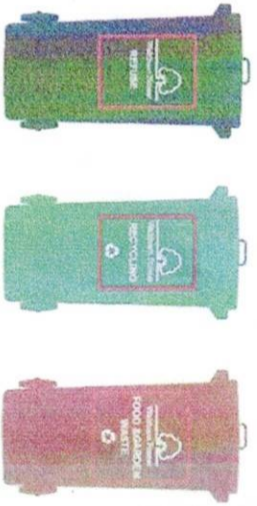


REFUSE STORE TO NORTH & SOUTH SIDES
 EXTENDED BY 1.6M TO ACCOMMODATE 3 x
 140 LITRE WHEELIE BINS PER NEW DWELLING

Dimensions: 140 Litre, W 580mm, L 740mm, H 1100mm
 for Refuse, Recycling, Food & Garden Waste

NOTE: As existing arrangement bins are placed for collection days to Gordon Road

FLATS

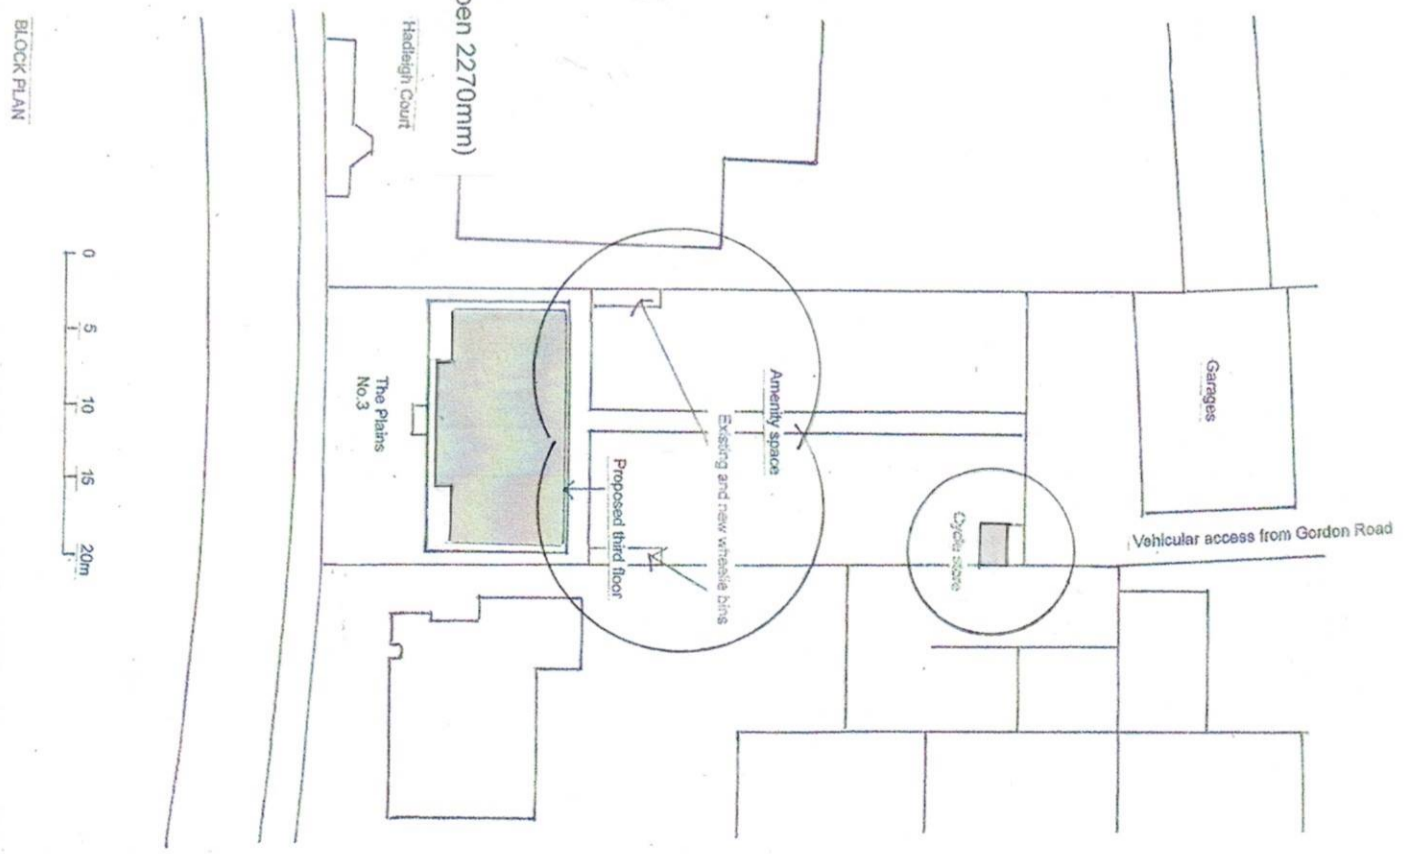

THE PLAINS 3 CRESCENT ROAD CHINGFORD
 LONDON E4 6AU
 PROPOSED THIRD FLOOR ROOF CONVERSION &
 EXTENSION TO FORM 2 x 2 BEDROOM 93P) FLATS
 CYCLE & REFUSE STORES

SCALE: 1:50 & 1:500
 DATE: MARCH 2024
 DWG: 735/11 A