
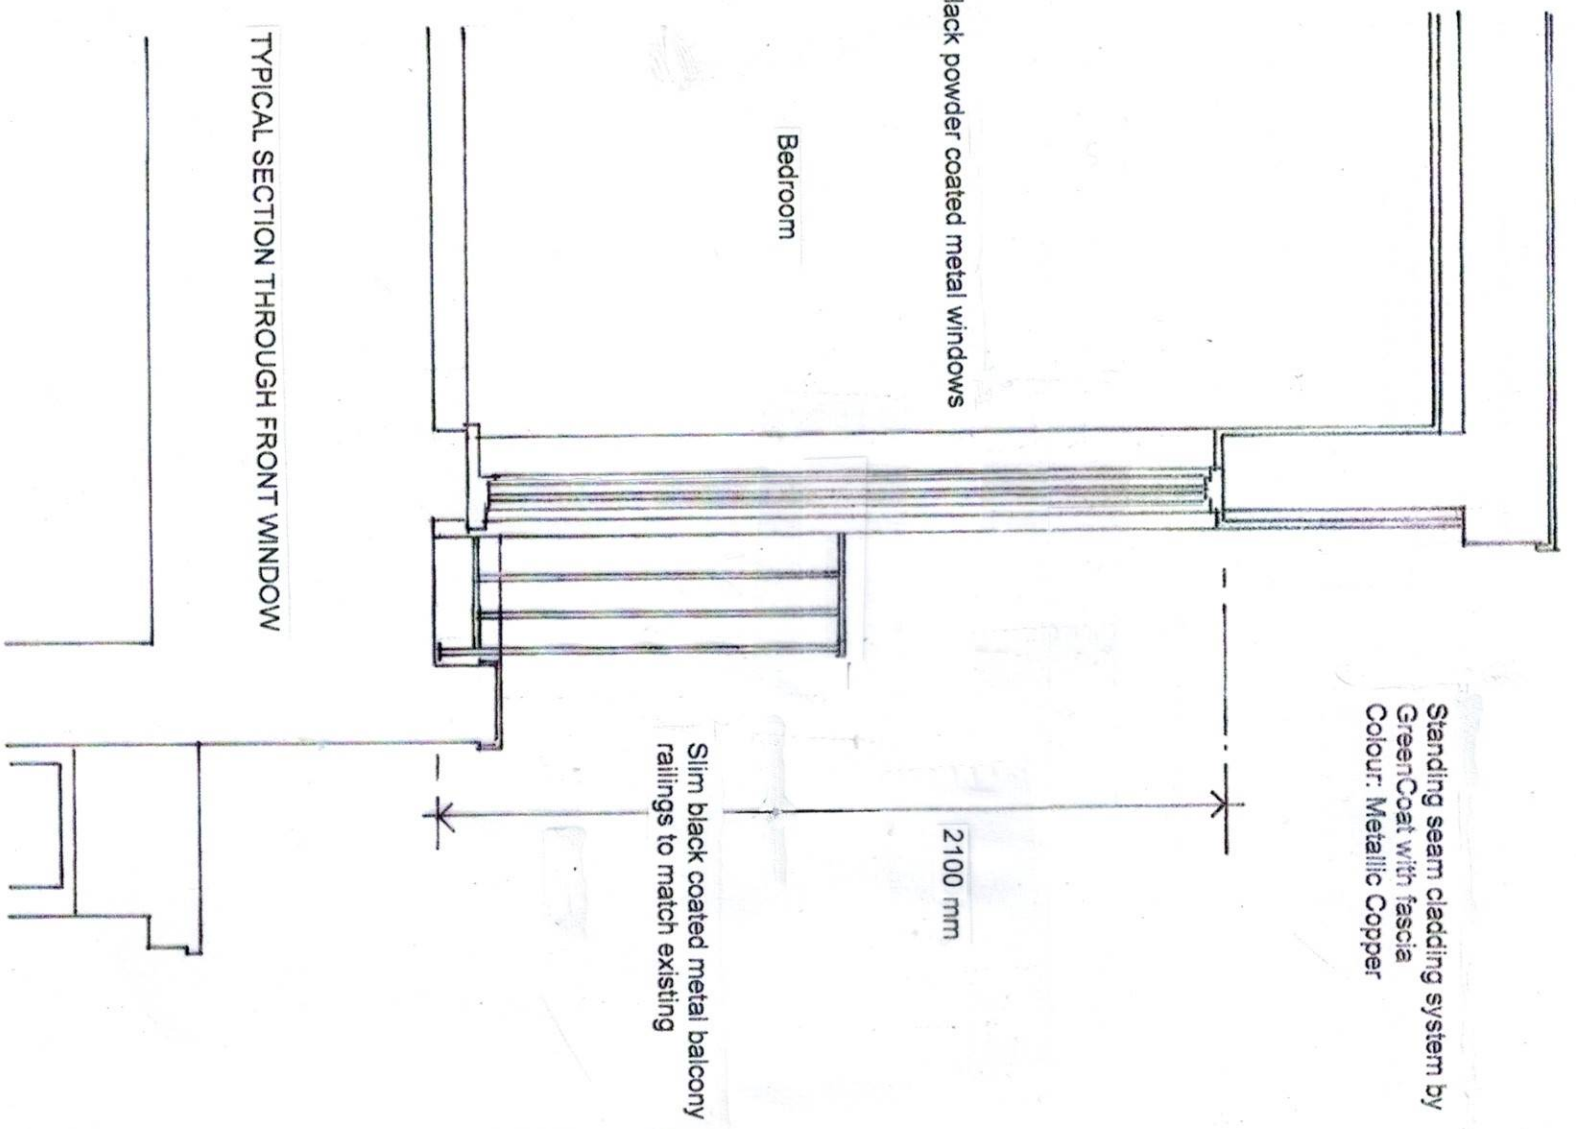


TYPICAL SECTION THROUGH BALCONY

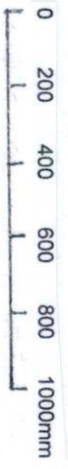

TYPICAL SECTION THROUGH FRONT WINDOW

THE PLAINS 3 CRESCENT ROAD CHINGFORD
LONDON E4 6AU

PROPOSED THIRD FLOOR ROOF CONVERSION &
EXTENSION TO FORM 2 x 2 BEDROOM (3P) FLATS

TYPICAL BALCONY & WINDOW SECTIONS

SCALE: 1:20 @ A3
DATE: JULY 2024

DWG: 735/12 C