



LEGEND


- 1 Store
- 2 Porch
- 3 Club Room
- 4 Gents WC
- 5 Ladies WC
- 6 Roof structure not part of the measured survey, estimated only

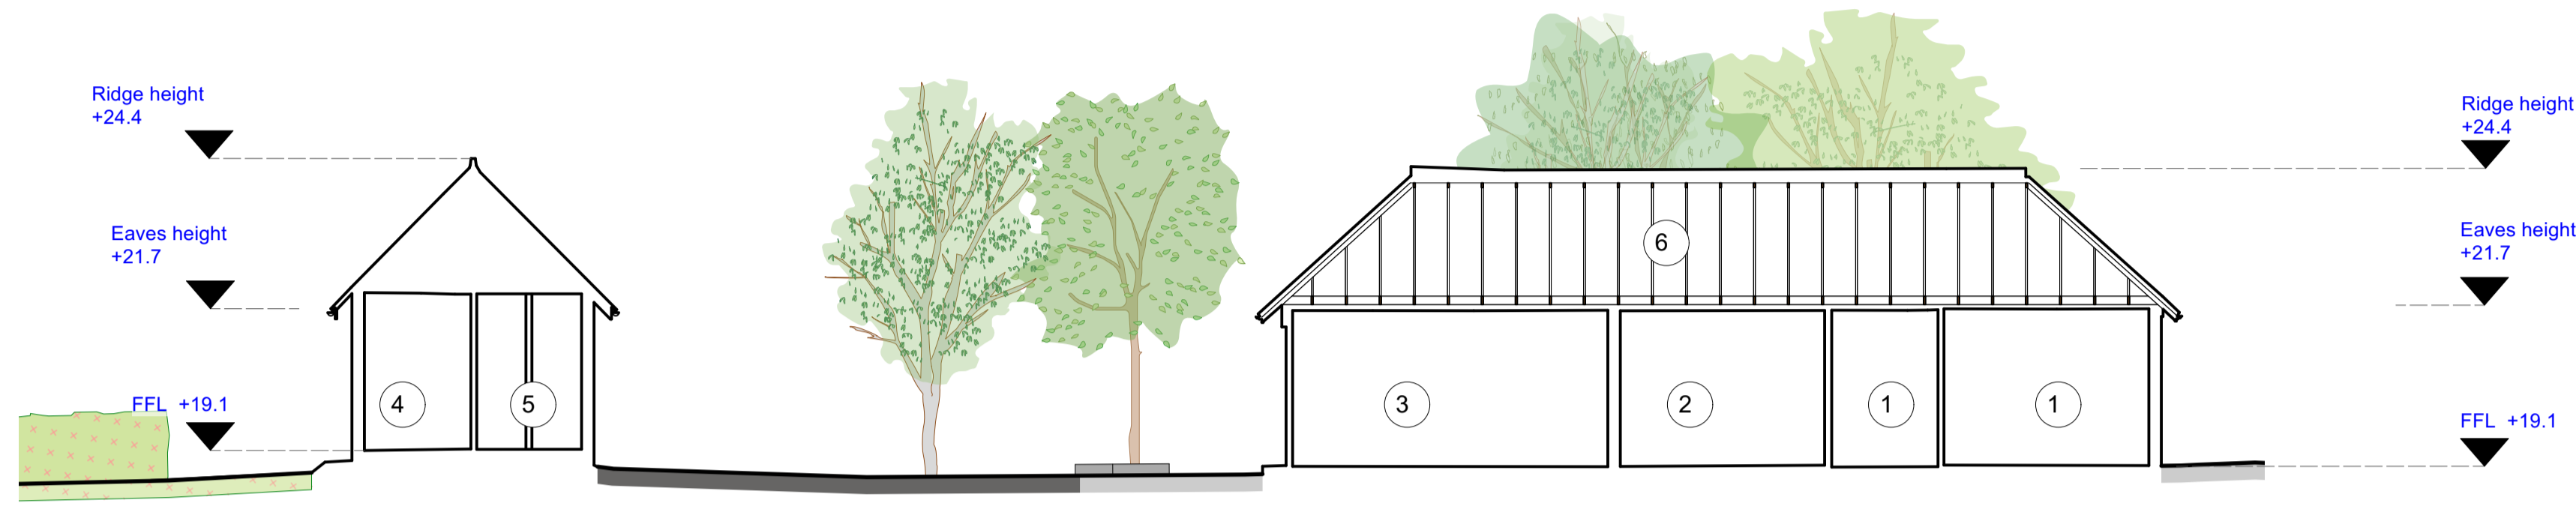

1 Existing Long Section AA (pavilion and ancillary building)
1:100

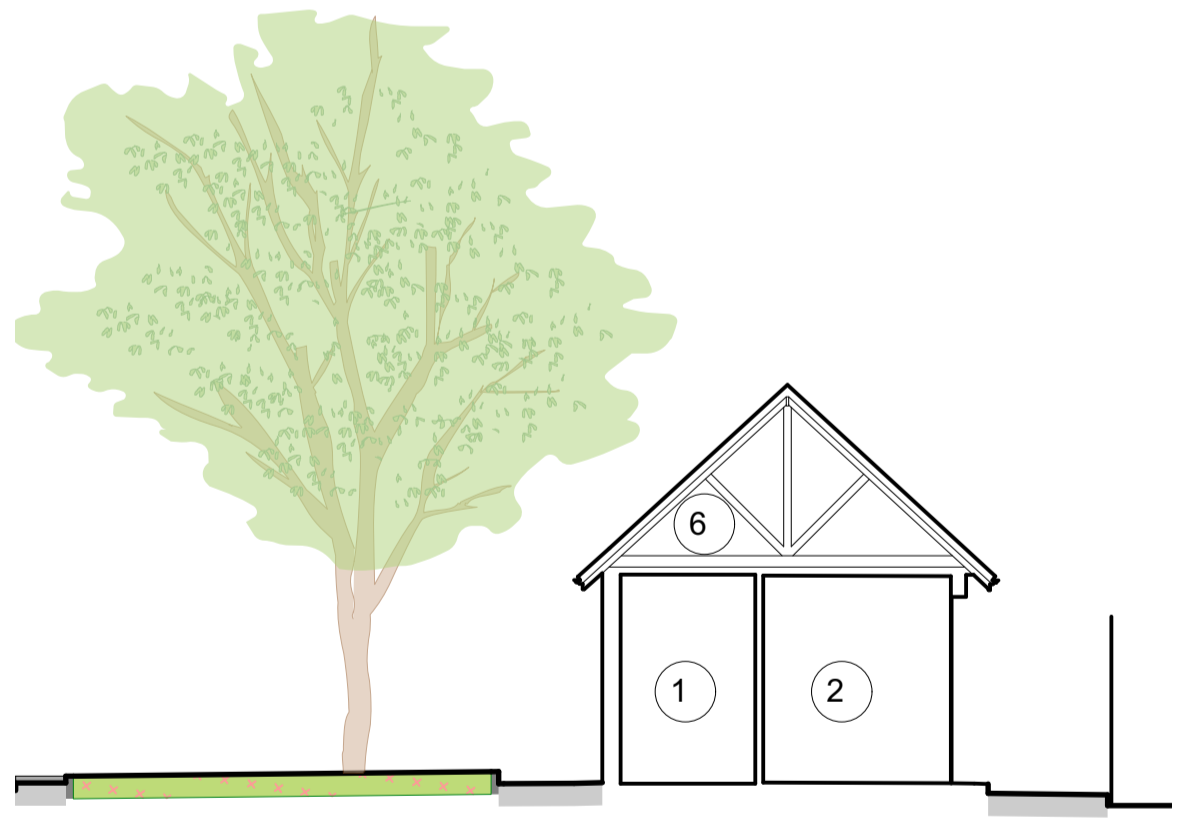

2 Existing Short Section BB (pavilion)
1:100

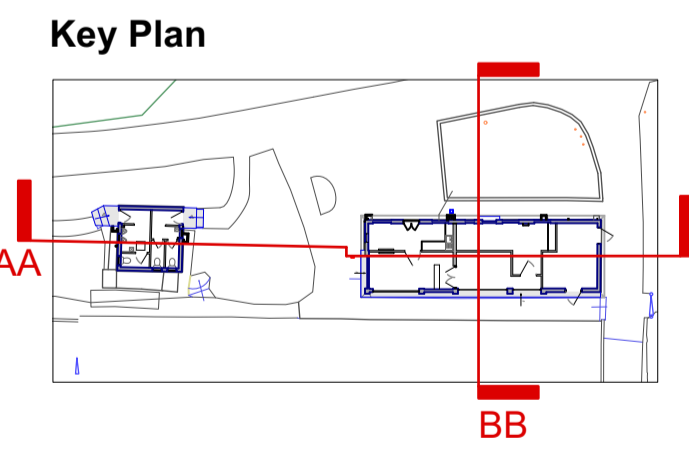

ERECT ARCHITECTURE
228 Regent Studios, 8 Andrews Rd, London E8 4QN +44 (0)20 7254 6336

client: London Borough of Waltham Forest
project: Memorial Park
title: Existing Sections

scale: 1:100 at A1

rev.	date	description
A	30/07/2024	Planning issue
B	14/10/2024	Planning issue following comments

drawing no. 24415 300-EX revision B



All drawings are copyright of erect architecture. do not scale from drawings, the contractor is to verify all dimensions on site prior to any manufacture