



3 RF-Roof Plan 1:100

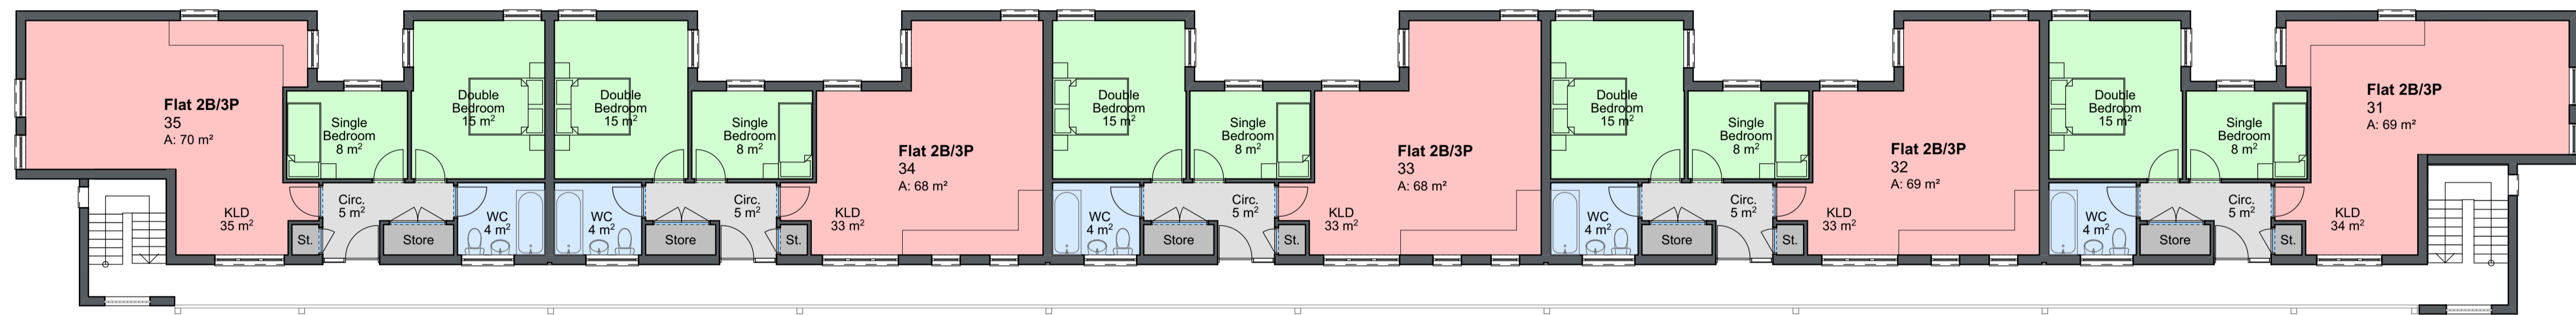

2 03-Third Floor Plan 1:100

Schedule of Accommodation				
Dwelling Number	Dwelling Tenure	Proposed GIA Provided (Including 2 sq.M Storage)	London Plan GIA Requirement (Including 2 sq.M Storage)	
03-Third				
31	Flat 2B/3P	69	61	
32	Flat 2B/3P	69	61	
33	Flat 2B/3P	68	61	
34	Flat 2B/3P	68	61	
35	Flat 2B/3P	70	61	

P04	LE	10/10/24	WINDOW REVEALS NOW INDICATED
P03	LE	20/09/23	STORE PROVISION ENLARGED
P02	ES	08/09/23	PRIVATE BALCONIES OMITTED. INTERNAL AREAS INCREASED
P01	LE	08/07/21	ISSUED FOR PLANNING

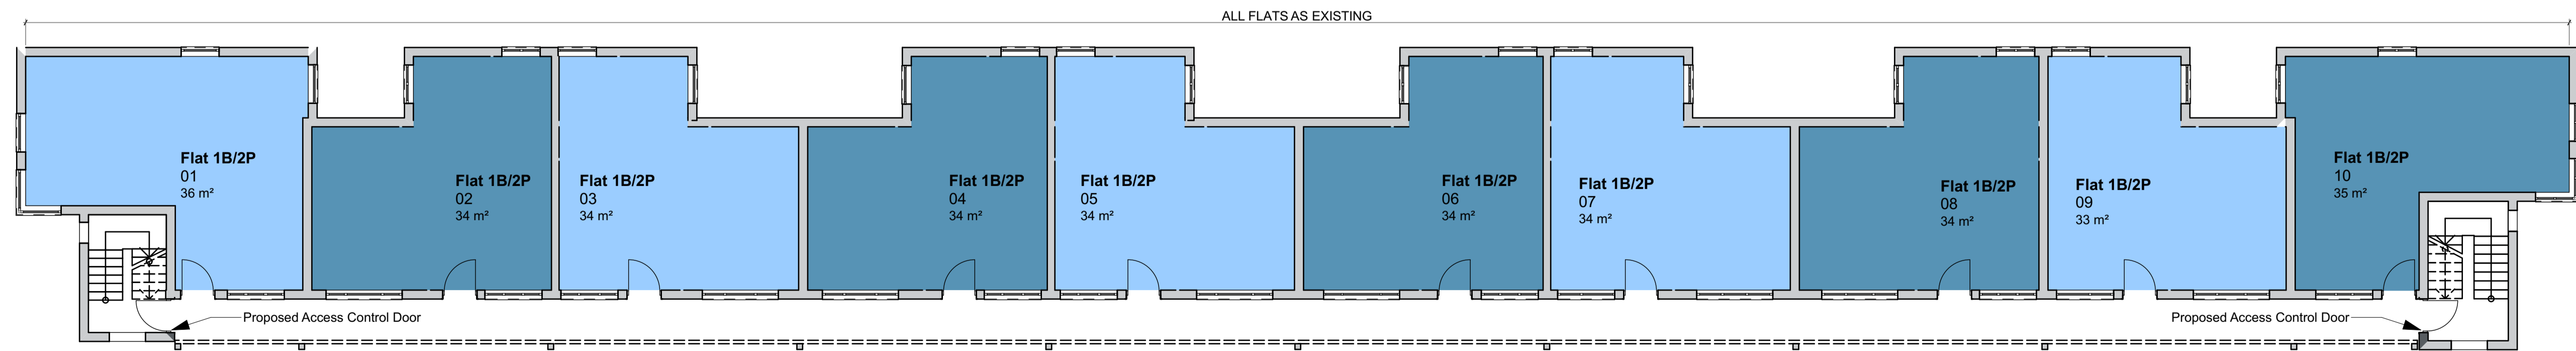

1 GF-Ground Floor (Layouts typical of First and Second Floors) 1:100

Client Grey Castle Ltd.		
Project Essex Mansions, Leytonstone		
Title Proposed General Arrangement Plan Ground, Third Floor & Roof Plan		
Scale @ A1 1:100	Date 08/07/21	Drawn LE
Purpose of issue ISSUED FOR PLANNING		
Drawing Code 21061-LSI-ERM-ZZ-DR-A-1300	Suit S0	Rev P04