



Eastern Elevation

SCALE 0 1 2 3 4 5 6 7 8 9 10 METRES

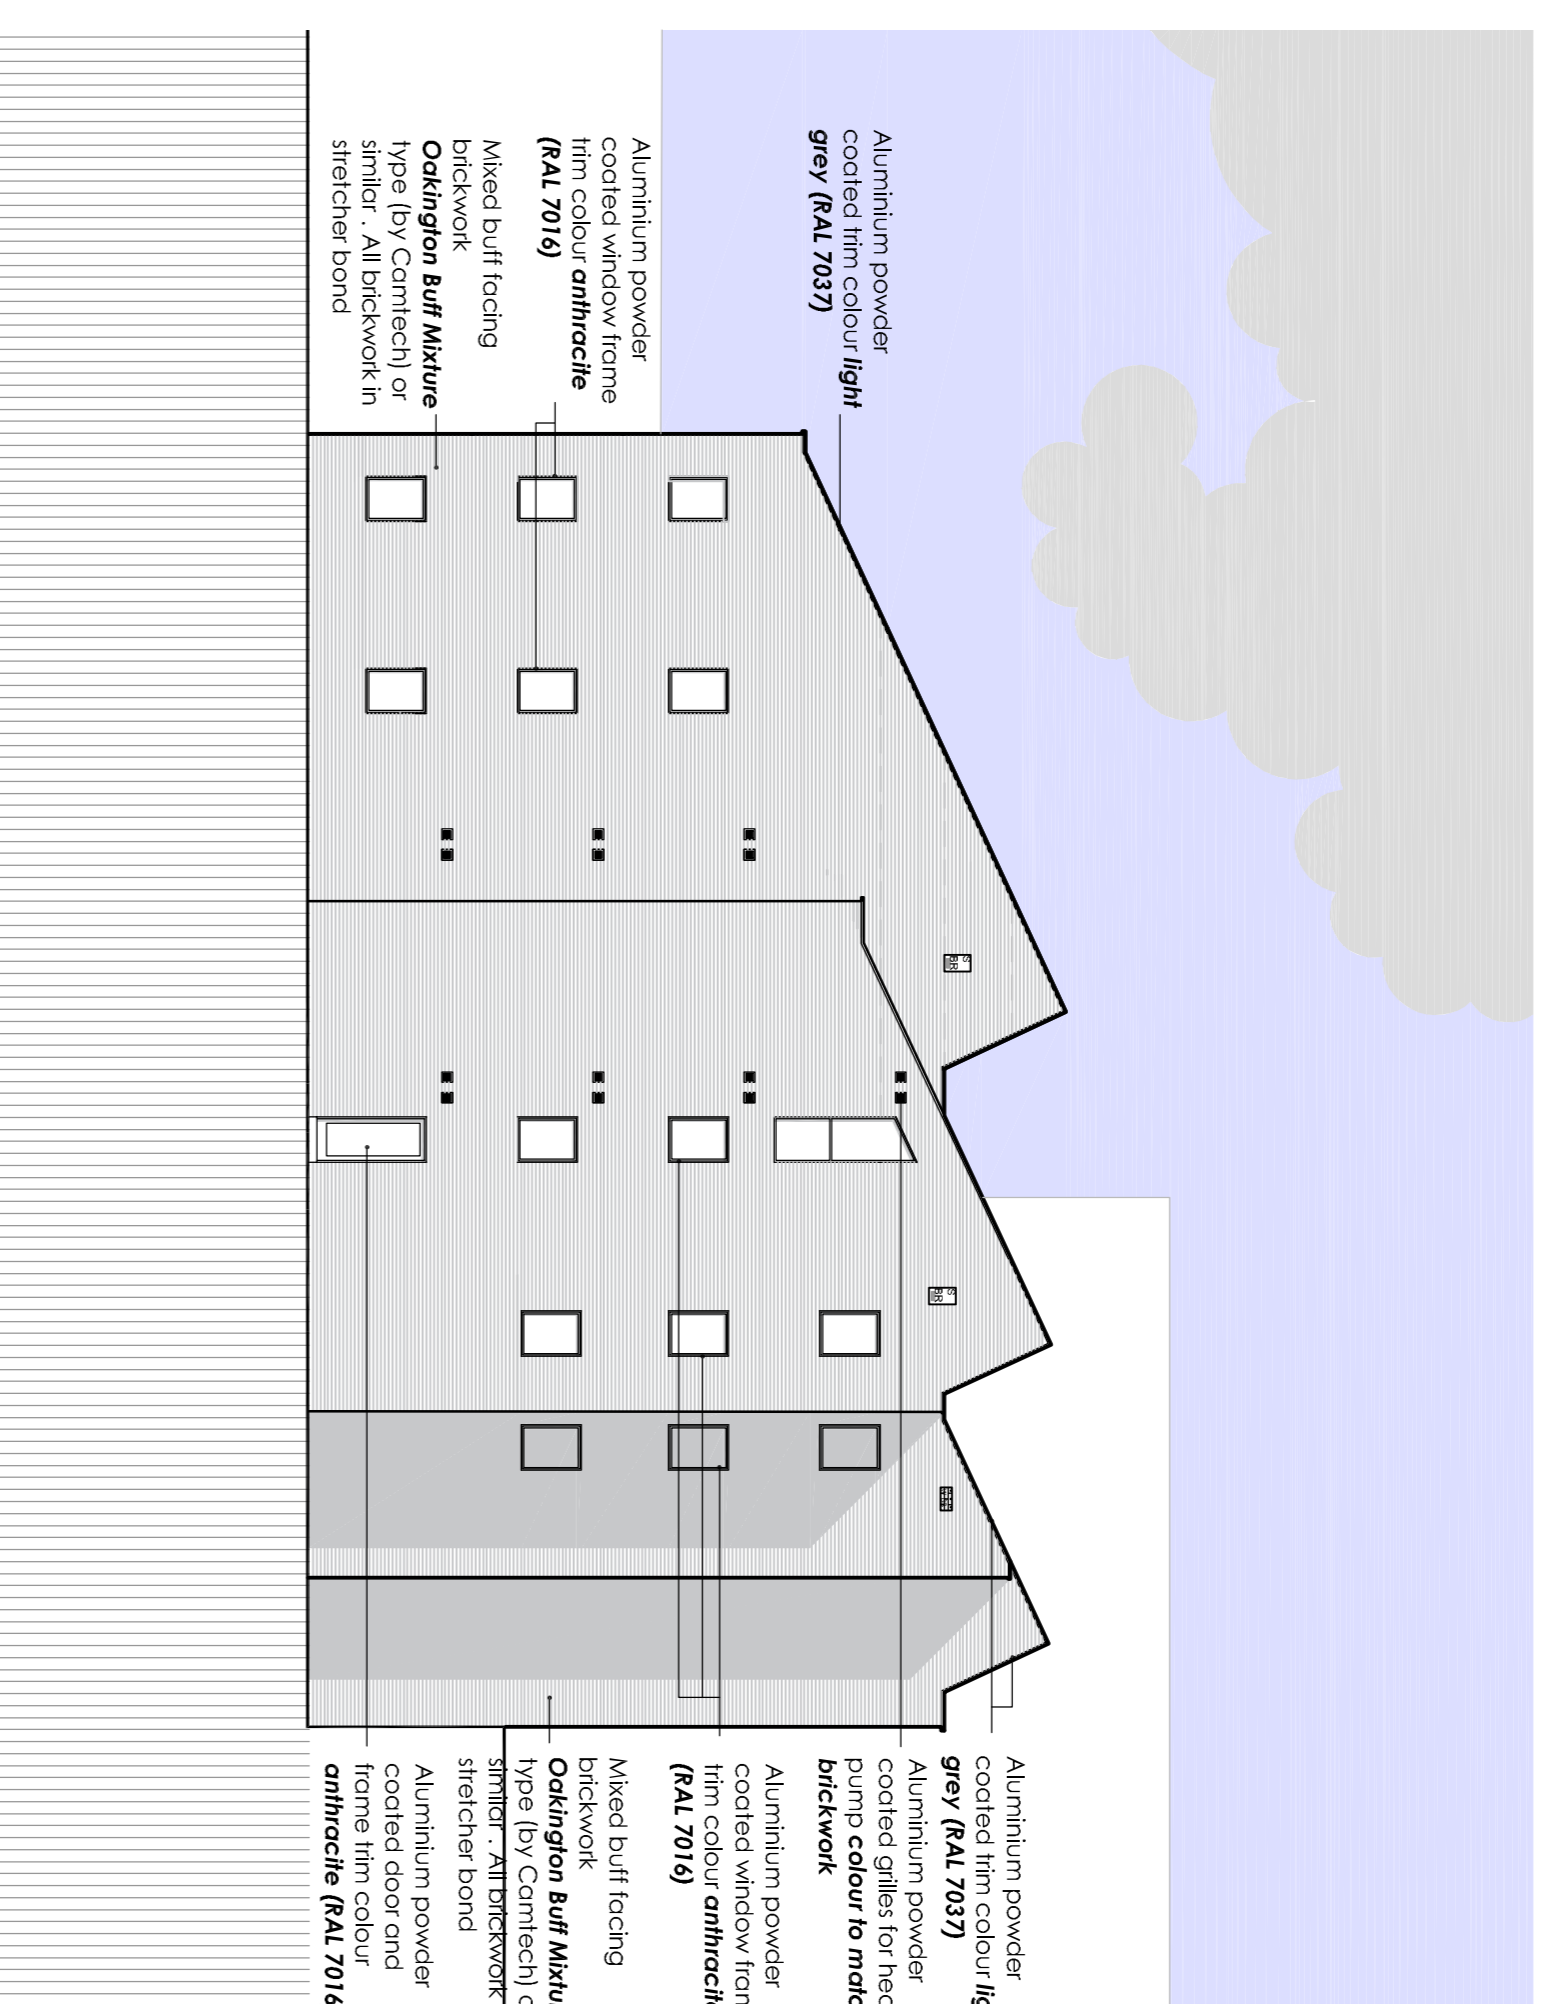

Northern Elevation



SCALE 0 1 2 3 4 5 6 7 8 9 10 METRES

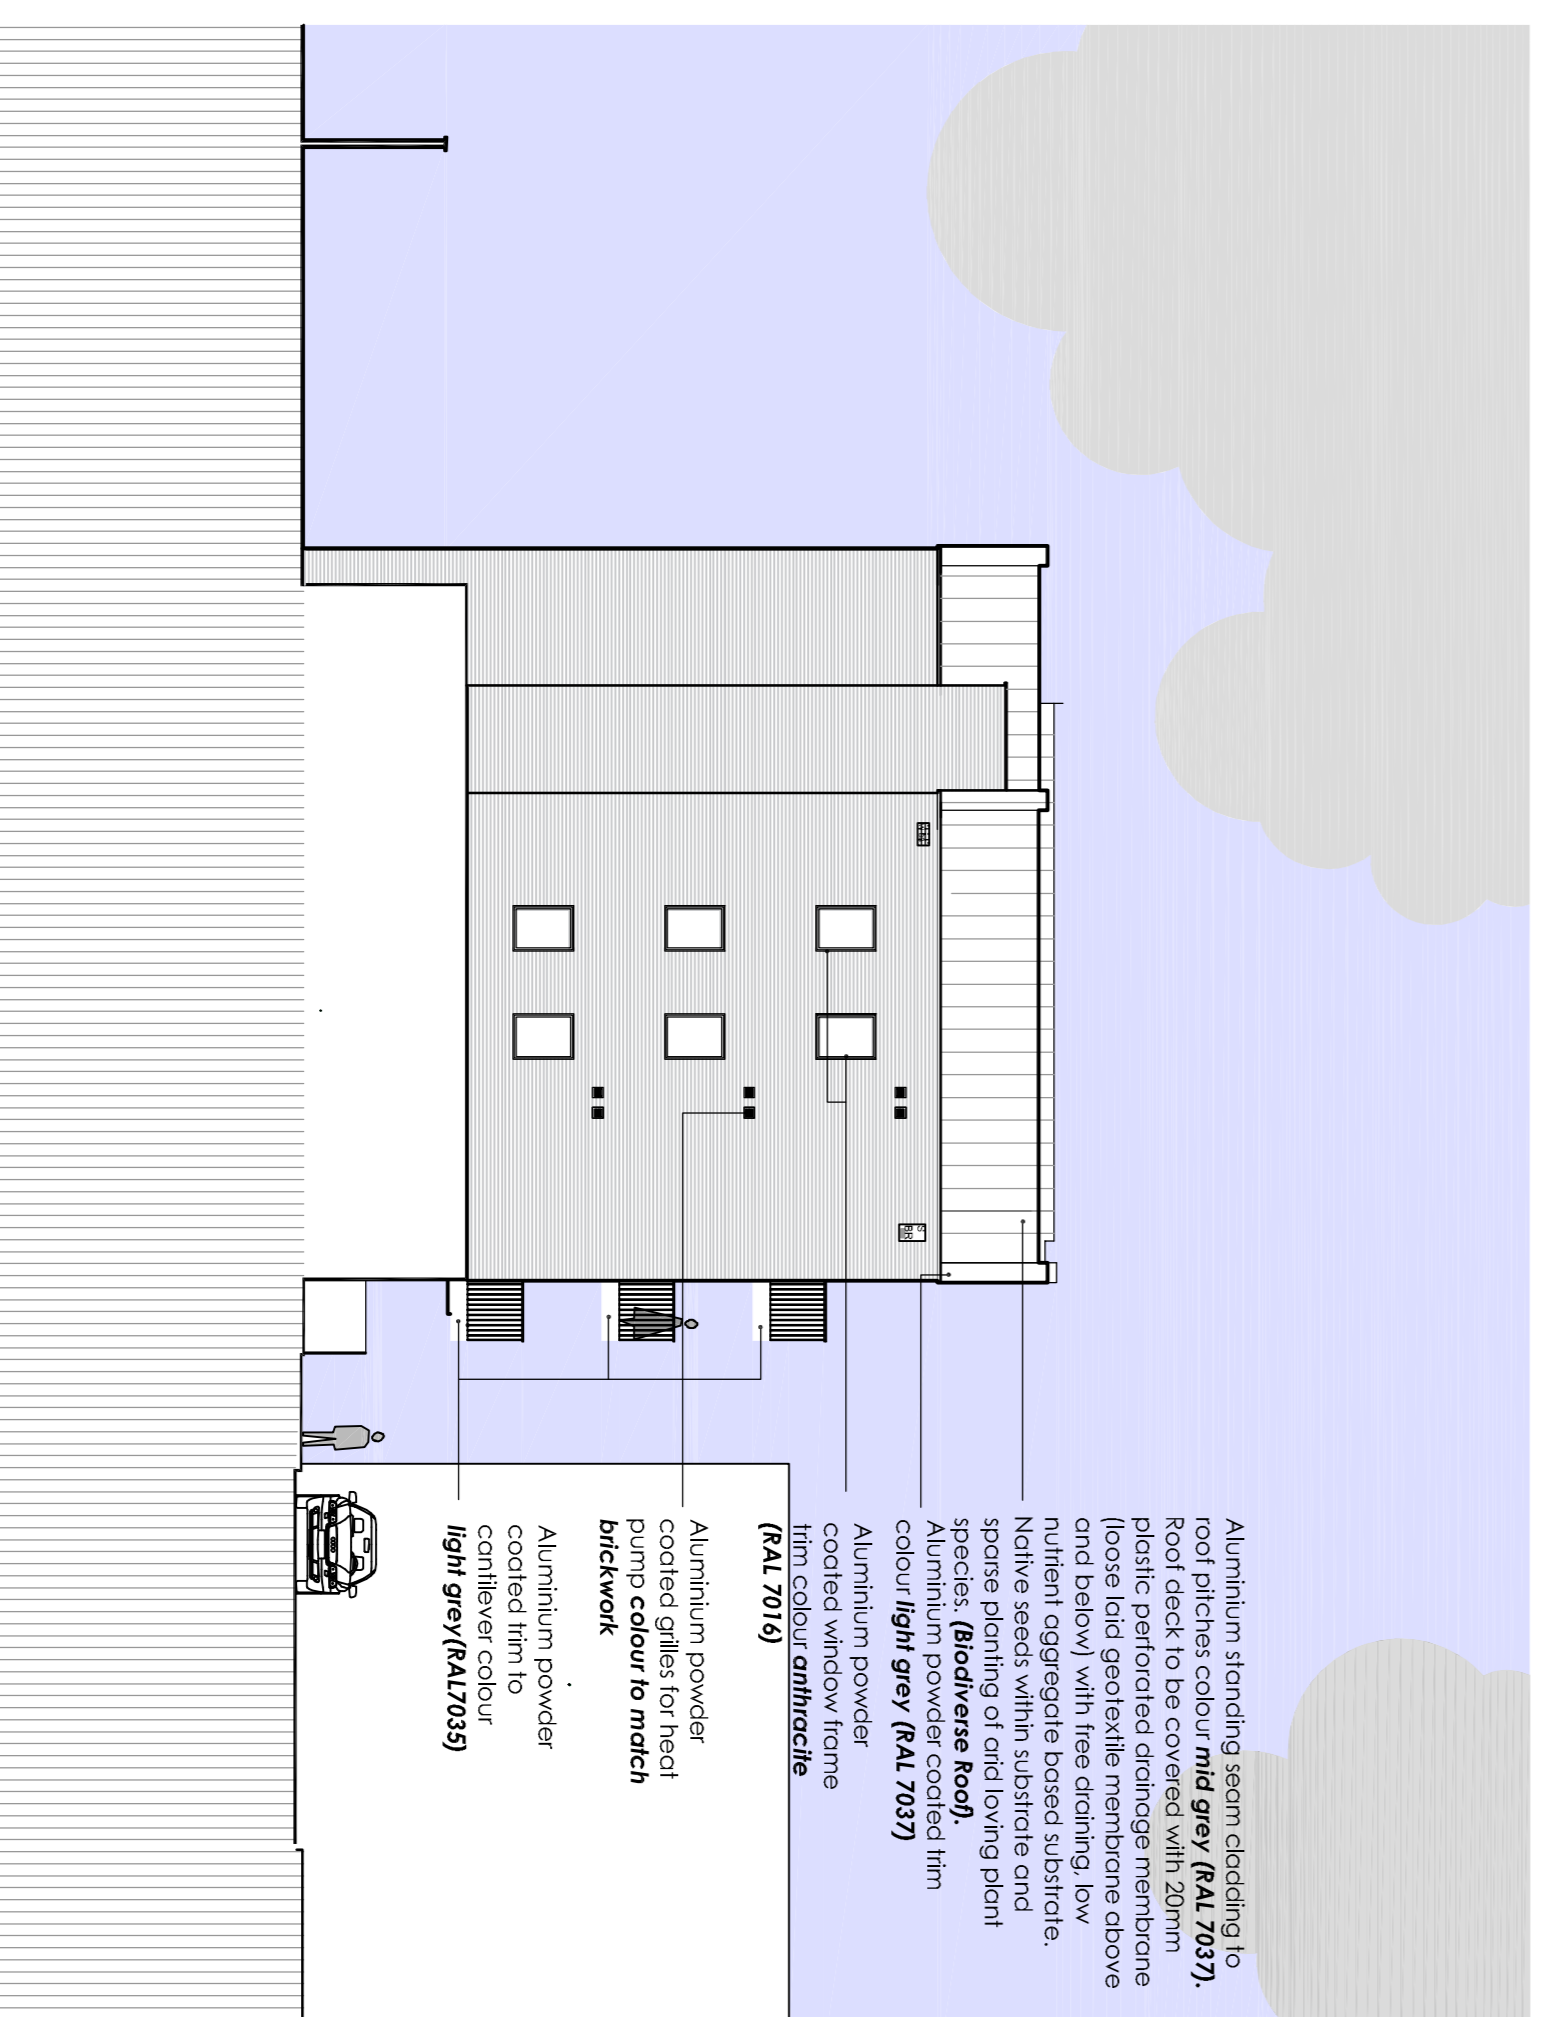

Western Elevation

SCALE 0 1 2 3 4 5 6 7 8 9 10 METRES

Key to Built in Bat and Bird Roosts

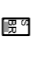-  Schwegler Bat Roost Type 1W1
-  Wienerberger Terraced Bird Box

client	Proposed Residential Development 22 Sutherland Road, London, E17 6BH		
title	Rear & Side Elevations		
drawing number	3447.18	revision	N
scale	1:150 A1	date	
drawn by	SB	status	

fisk
& associates
architects

20 Chorley road, swinton, manchester, m27 5qj
t- 0161 793 5300 e - info@fisk.co.uk

