


- This drawing is prepared solely for design and planning submission purposes. It is not intended or suitable for either Building Regulations or Construction purposes and should not be used for such

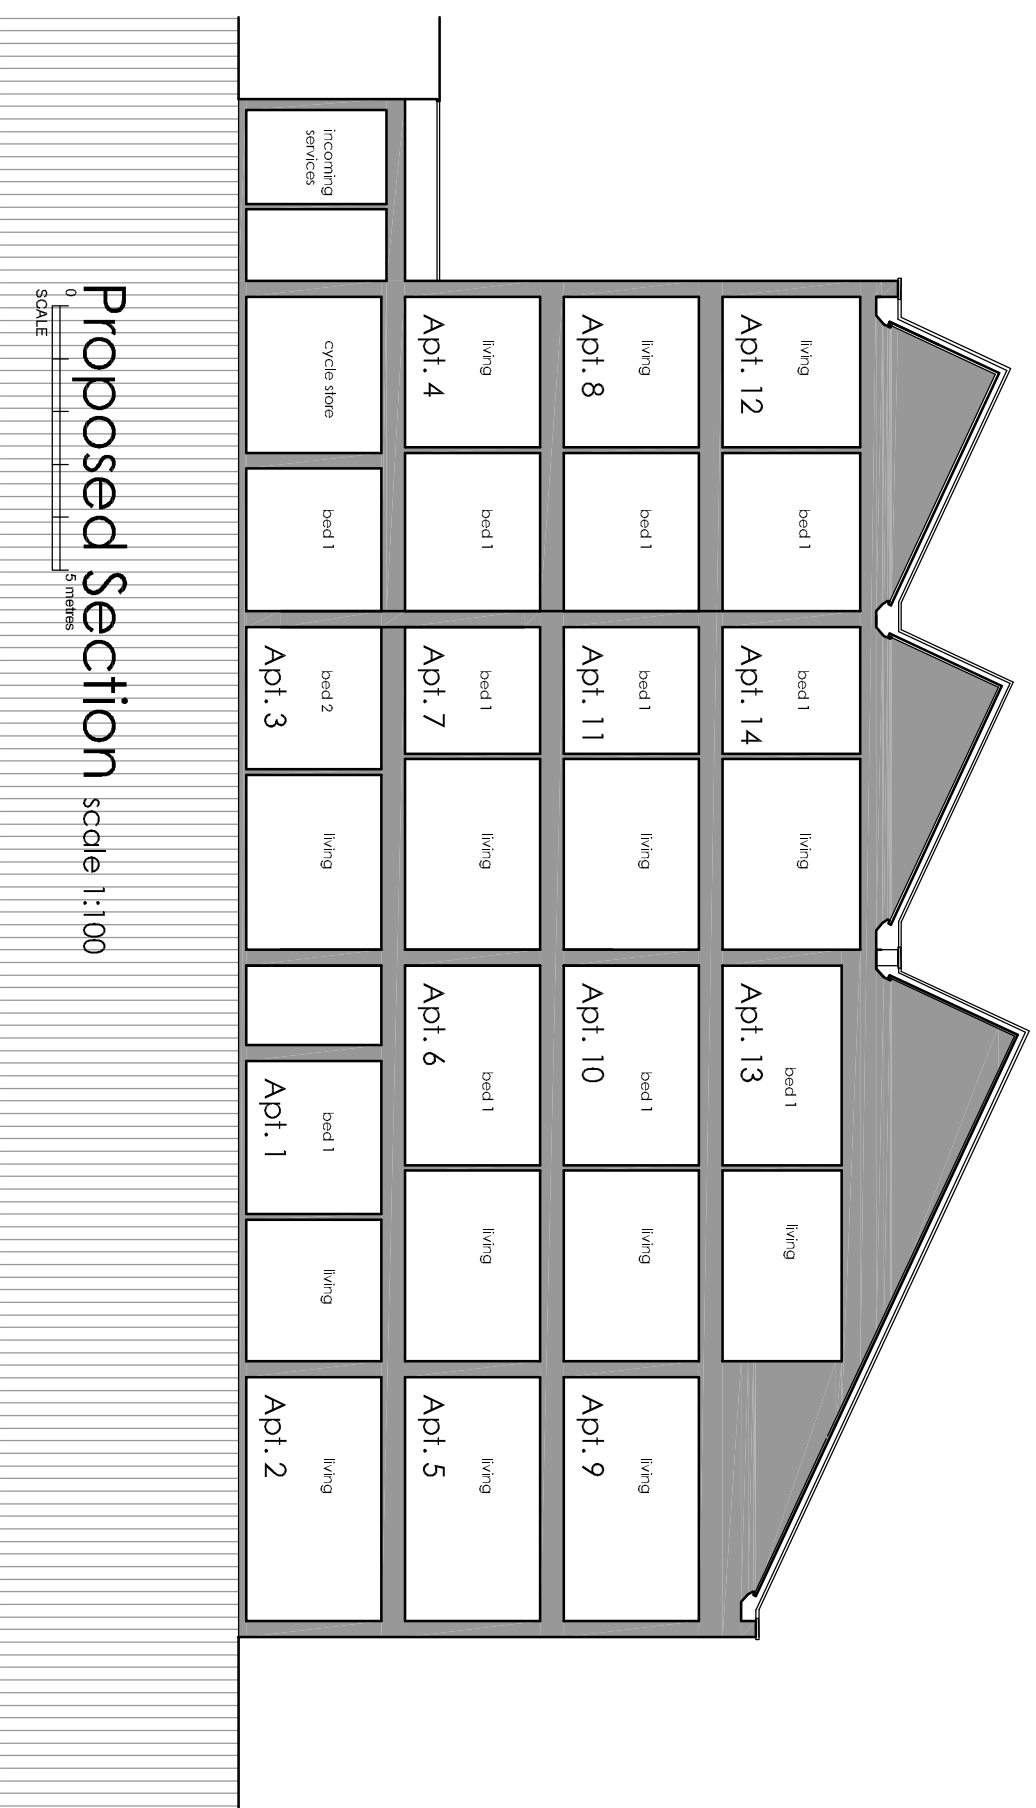

client

project  
Proposed Residentail Development  
22 Sutherland Road,  
Walthamstow, London, E17 6BH

title  
**Proposed Section**

drawing number  
**3447:23**

scale  
1:150 A3

drawn by  
MVDR

date  
Feb 22

status  
Planning

**fisk**  
& associates  
architects

20 chorley road, swinton, manchester, m27 5oj  
t - 0161 793 5300 e - info@ratfisk.co.uk

