

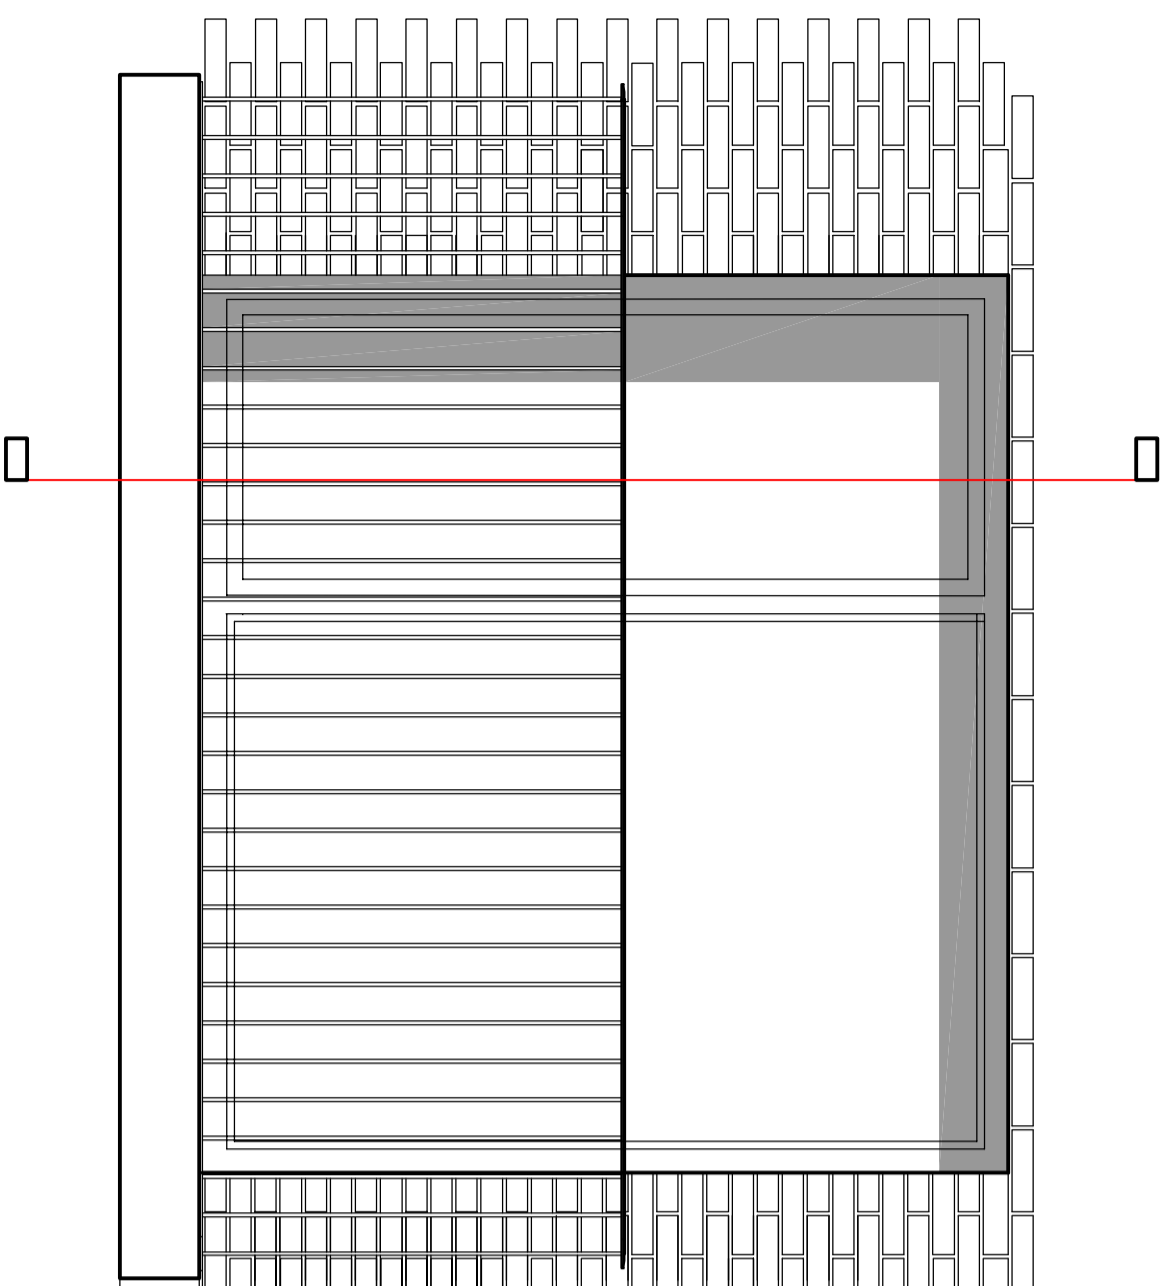



- This drawing is prepared solely for design and planning submission purposes. It is not intended or suitable for either Building Regulations or Construction purposes and should not be used for such

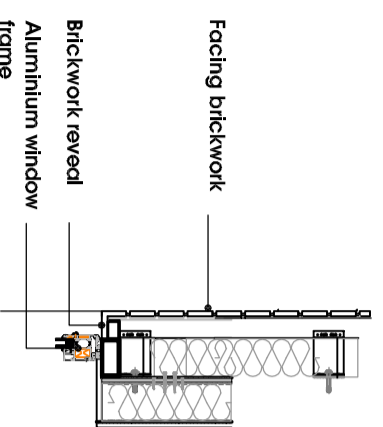


Typical Elevation of Window and Balcony scale 1:20

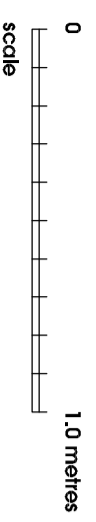

Typical Section thro' Window Reveal scale 1:20

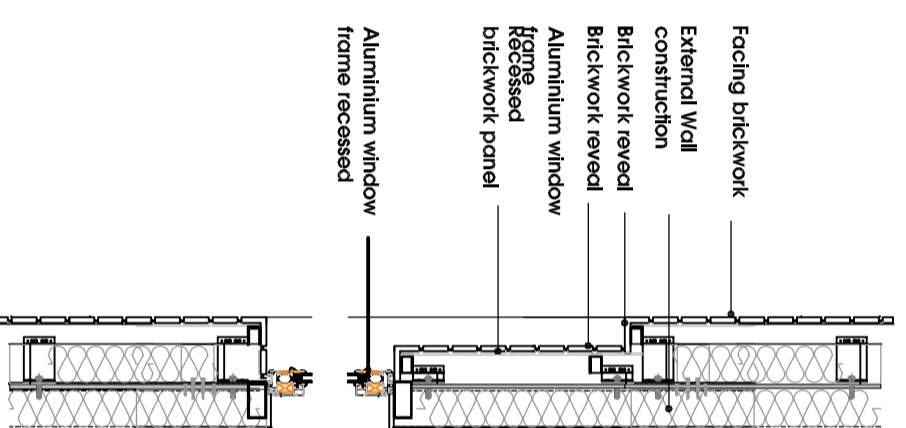

Typical Section thro' Recessed Brickwork Panel and Window Reveal scale 1:20

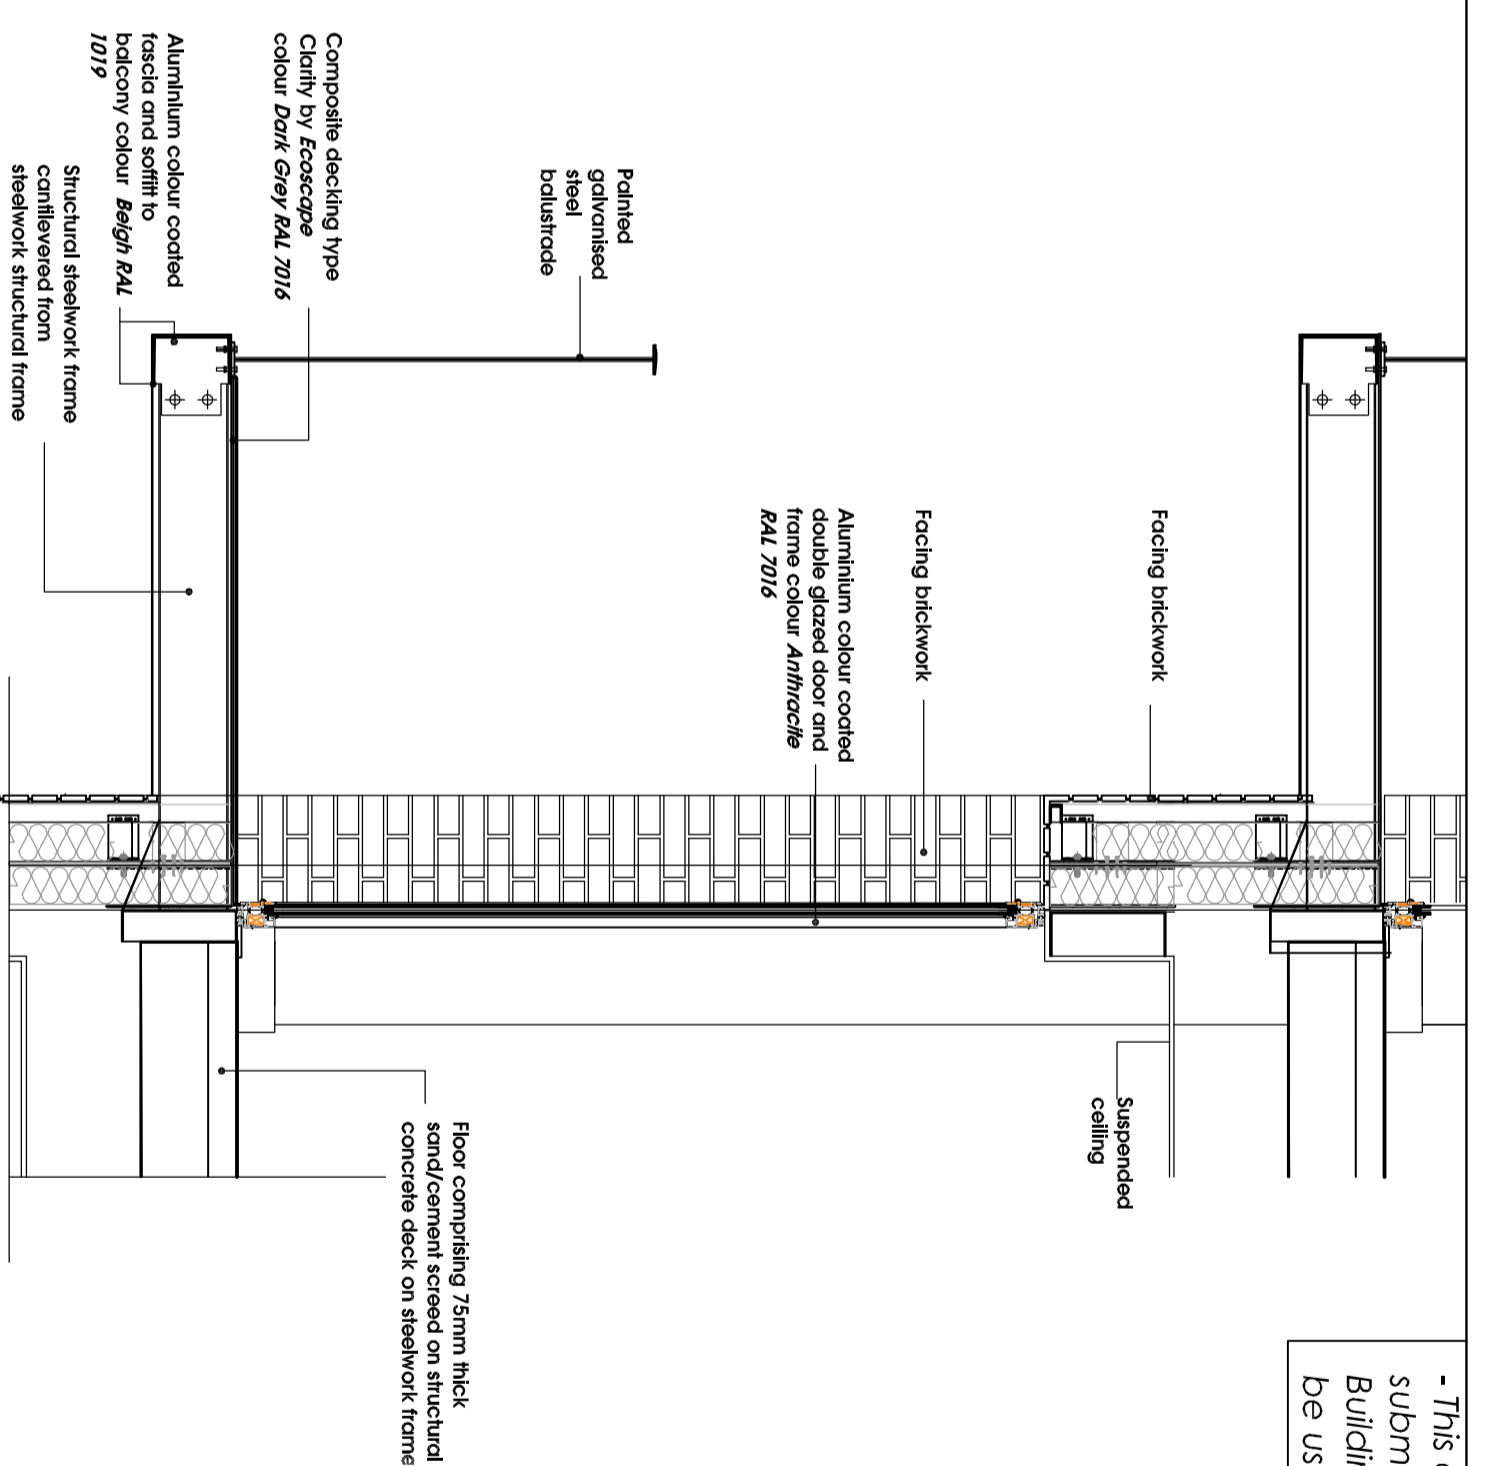

Typical Section thro' Window and Balcony scale 1:20

client

project
Proposed Residential Development
Sutherland Road,
London, E17 6BH

title
Window Reveal and Balcony Details

drawing number

3447:34

revision

scale

1:20 A2

date

Sept 23

drawn by

SB

status

fisk
& associates
architects

20 chorley road, swinton, manchester, m27 5oj
t - 0161 793 5300 e - info@rafisk.co.uk

