


This drawing is submitted as part of a planning, listed building or conservation area consent application and is not intended for any other purpose.
 All plans, sections & elevations are based on measured readings and any scaled dimension should not be relied upon to give an accurate measurement.


Client Initials	Date	Signature

Signing this document indicates the client is aware and approves of the layout, dimensions and specification shown in the drawing. After the date of signing any change in the drawing at the client's request will incur an additional cost.

Rev	Date	Description
I01	27/07/22	Stage 0-1 Survey Drawings
P01	20/04/23	Stage 3 Planning submission

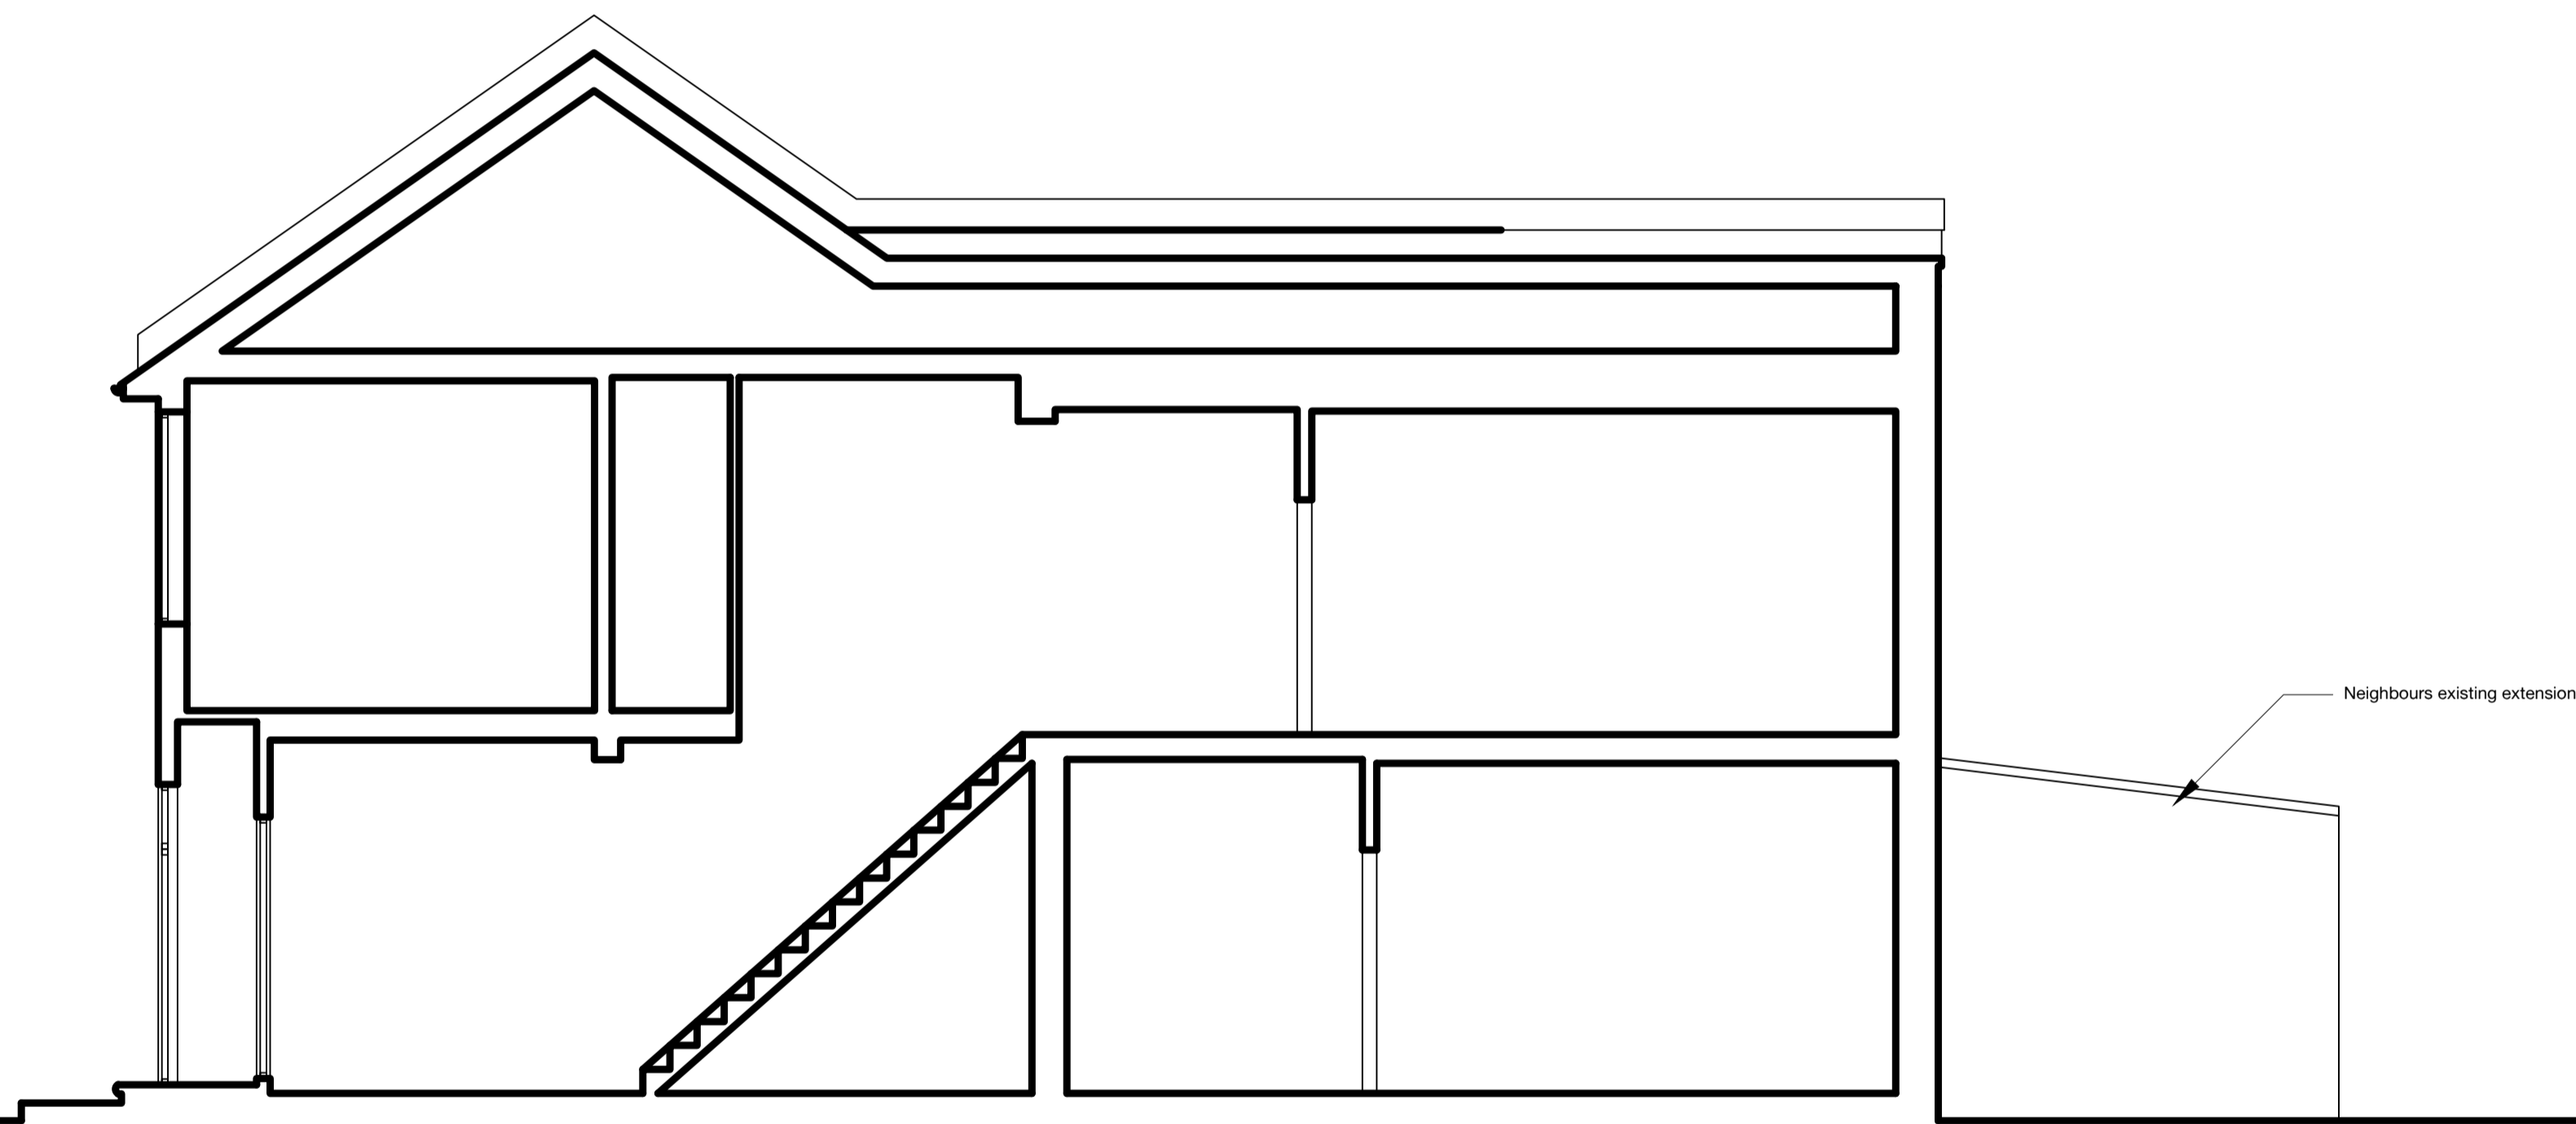

01 Section AA
 1:50 @ A1

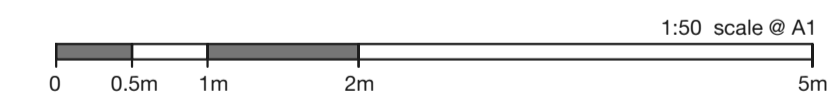

Mike Tuck STUDIO

Mike Tuck Studio Ltd
 Unit 222, 2A Ruskholt Rd
 London E10 5NP
 www.miketuck.co.uk
 +44 (0) 208 556 9090
 mail@miketuck.co.uk
 © Mike Tuck Ltd

Client:
Mr & Mrs Valli

Project:
7 Burghley Road

DWG Title:
Existing Section AA

Drawn:	Checked:	Scale @A1:	Status:
GR	MT	1:50	Stage 3

Project:	Stage	ID	type	dwg no.	Rev:
118_BUR	1_X			2_01	P01