



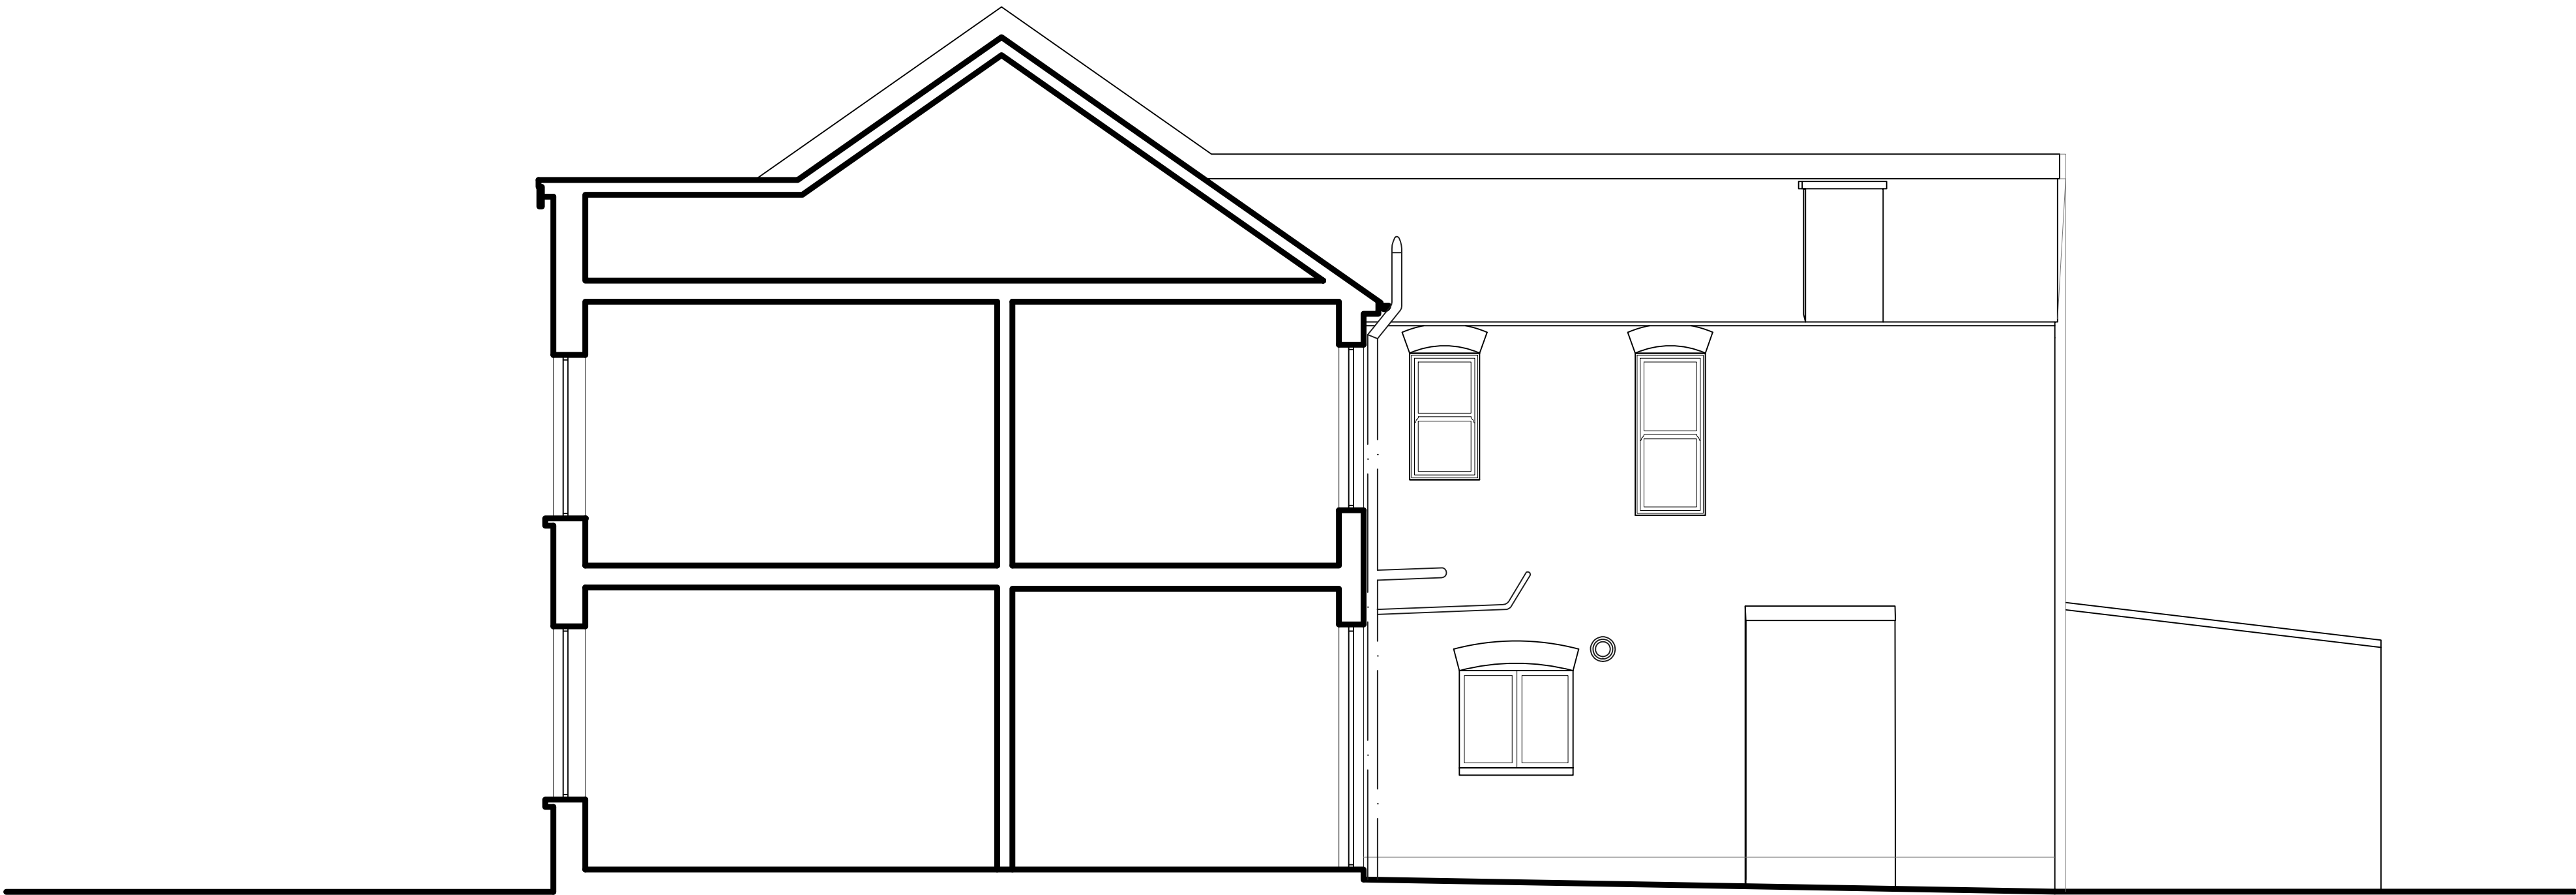

01 Side Elevation
1:50 @ A1

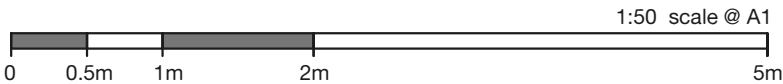


This drawing is submitted as part of a planning, listed building or conservation area consent application and is not intended for any other purpose.
All plans, sections & elevations are based on measured readings and any scaled dimension should not be relied upon to give an accurate measurement.

Client Initials	Date	Signature

Signing this document indicates the client is aware and approves of the layout, dimensions and specification shown in the drawing. After the date of signing any change in the drawing at the client's request will incur an additional cost.

Rev	Date	
I01	27/07/22	Stage 0-1 Survey Drawings
P01	20/04/23	Stage 3 Planning submission

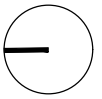

Mike Tuck STUDIO

Mike Tuck Studio Ltd Unit 222, 2A Ruckholt Rd London E10 5NP www.miketuck.co.uk			+44 (0) 208 556 9090 mail@miketuck.co.uk © Mike Tuck Ltd		
Client: Mr & Mrs Valli					
Project: 7 Burghley Road					
DWG Title: Existing Side Elevation					
Drawn:	Checked:	Scale @A1:	Status:		
GR	MT	1:50	Stage 3		
Project:	Stage	ID	type	dwg no.	Rev:
118_BUR	1_X			3_02	P01