



THIS DRAWING IS PRODUCED FOR USE IN THIS PROJECT ONLY AND MAY NOT BE USED FOR ANY OTHER PURPOSE. THE ORIGINATOR ACCEPTS NO LIABILITY FOR THE USE OF THIS DRAWING OTHER THAN THE PURPOSE FOR WHICH IT WAS INTENDED IN CONNECTION WITH THIS PROJECT AS RECORDED IN THE PURPOSE FOR ISSUE AND TITLE STATUS CODE.

THIS DRAWING MAY NOT BE REPRODUCED IN ANY FORM WITHOUT PRIOR WRITTEN AGREEMENT.

© CROWN COPYRIGHT AND DATABASE RIGHTS 2019 ORDNANCE SURVEY LICENCE NUMBER 100019340.

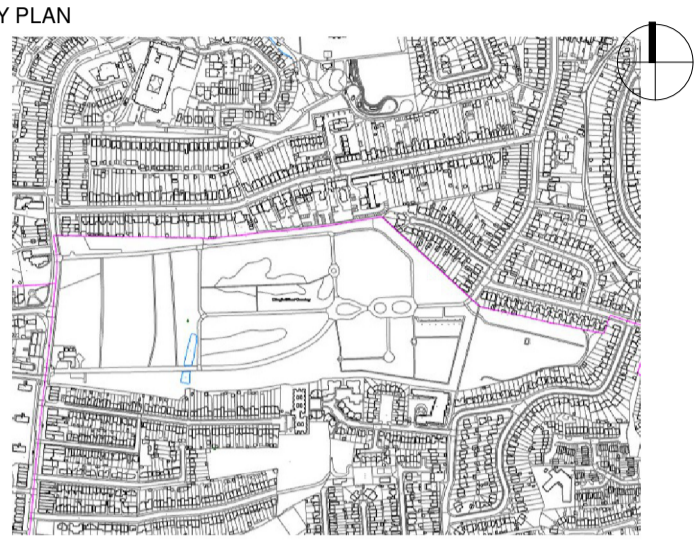

NOTES

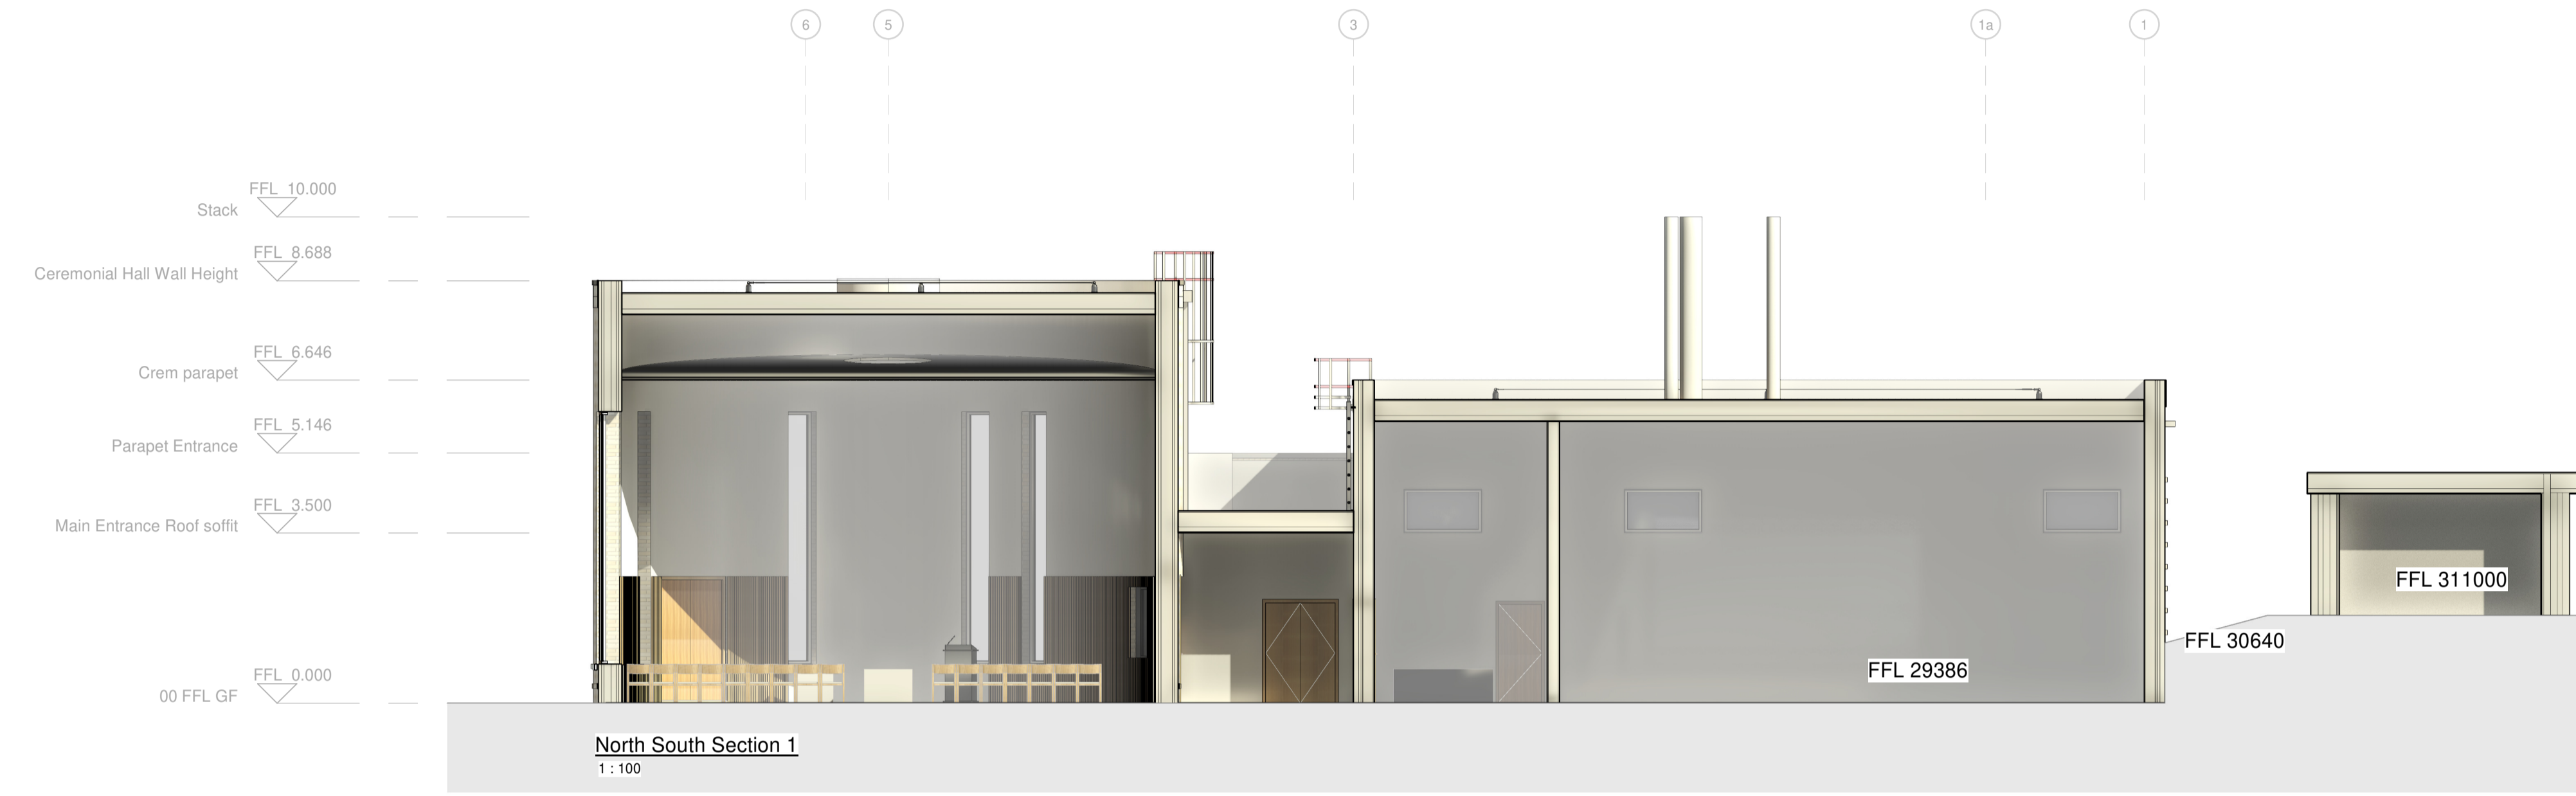

North South Section 1
1 : 100



North South Section 2
1 : 100

Rev	Description	Date	Drawn	Chkd	Appd
P03	Parapet height to cremator plant room amended & circular roof light amended	22.11.24	RA		AI
P02	Omission of work to cemetery gates; high level kerbs height adjusted; railings added near service yard	31.10.24	RA		AI
P01	Planning Issue	27.9.24	RA		AI



Evolve Norse Ltd.
289 Fifers Lane, Norwich, NR6 6EQ
Tel: 01603 294100, web: www.evo.co.uk

CLIENT
London Borough of Waltham Forest

PROJECT
Chingford Crematorium, 121 Old Church Rd, London E4 6ST Chingford Mount Cemetery

TITLE
Proposed Sections Sheet 1 of 2

SCALE	DISCIPLINE	PROJECT NUMBER	
1 : 100	ARCH	115637	
DRAWING NUMBER	REV CODE		
EVO-XX-00-DR-A-032	P03		
STATUS CODE	PURPOSE OF ISSUE	Drawn by	Approved by
S2	Planning	RA	TN
		Checked by	DA